



Site Location Plan

Scale 1:1250

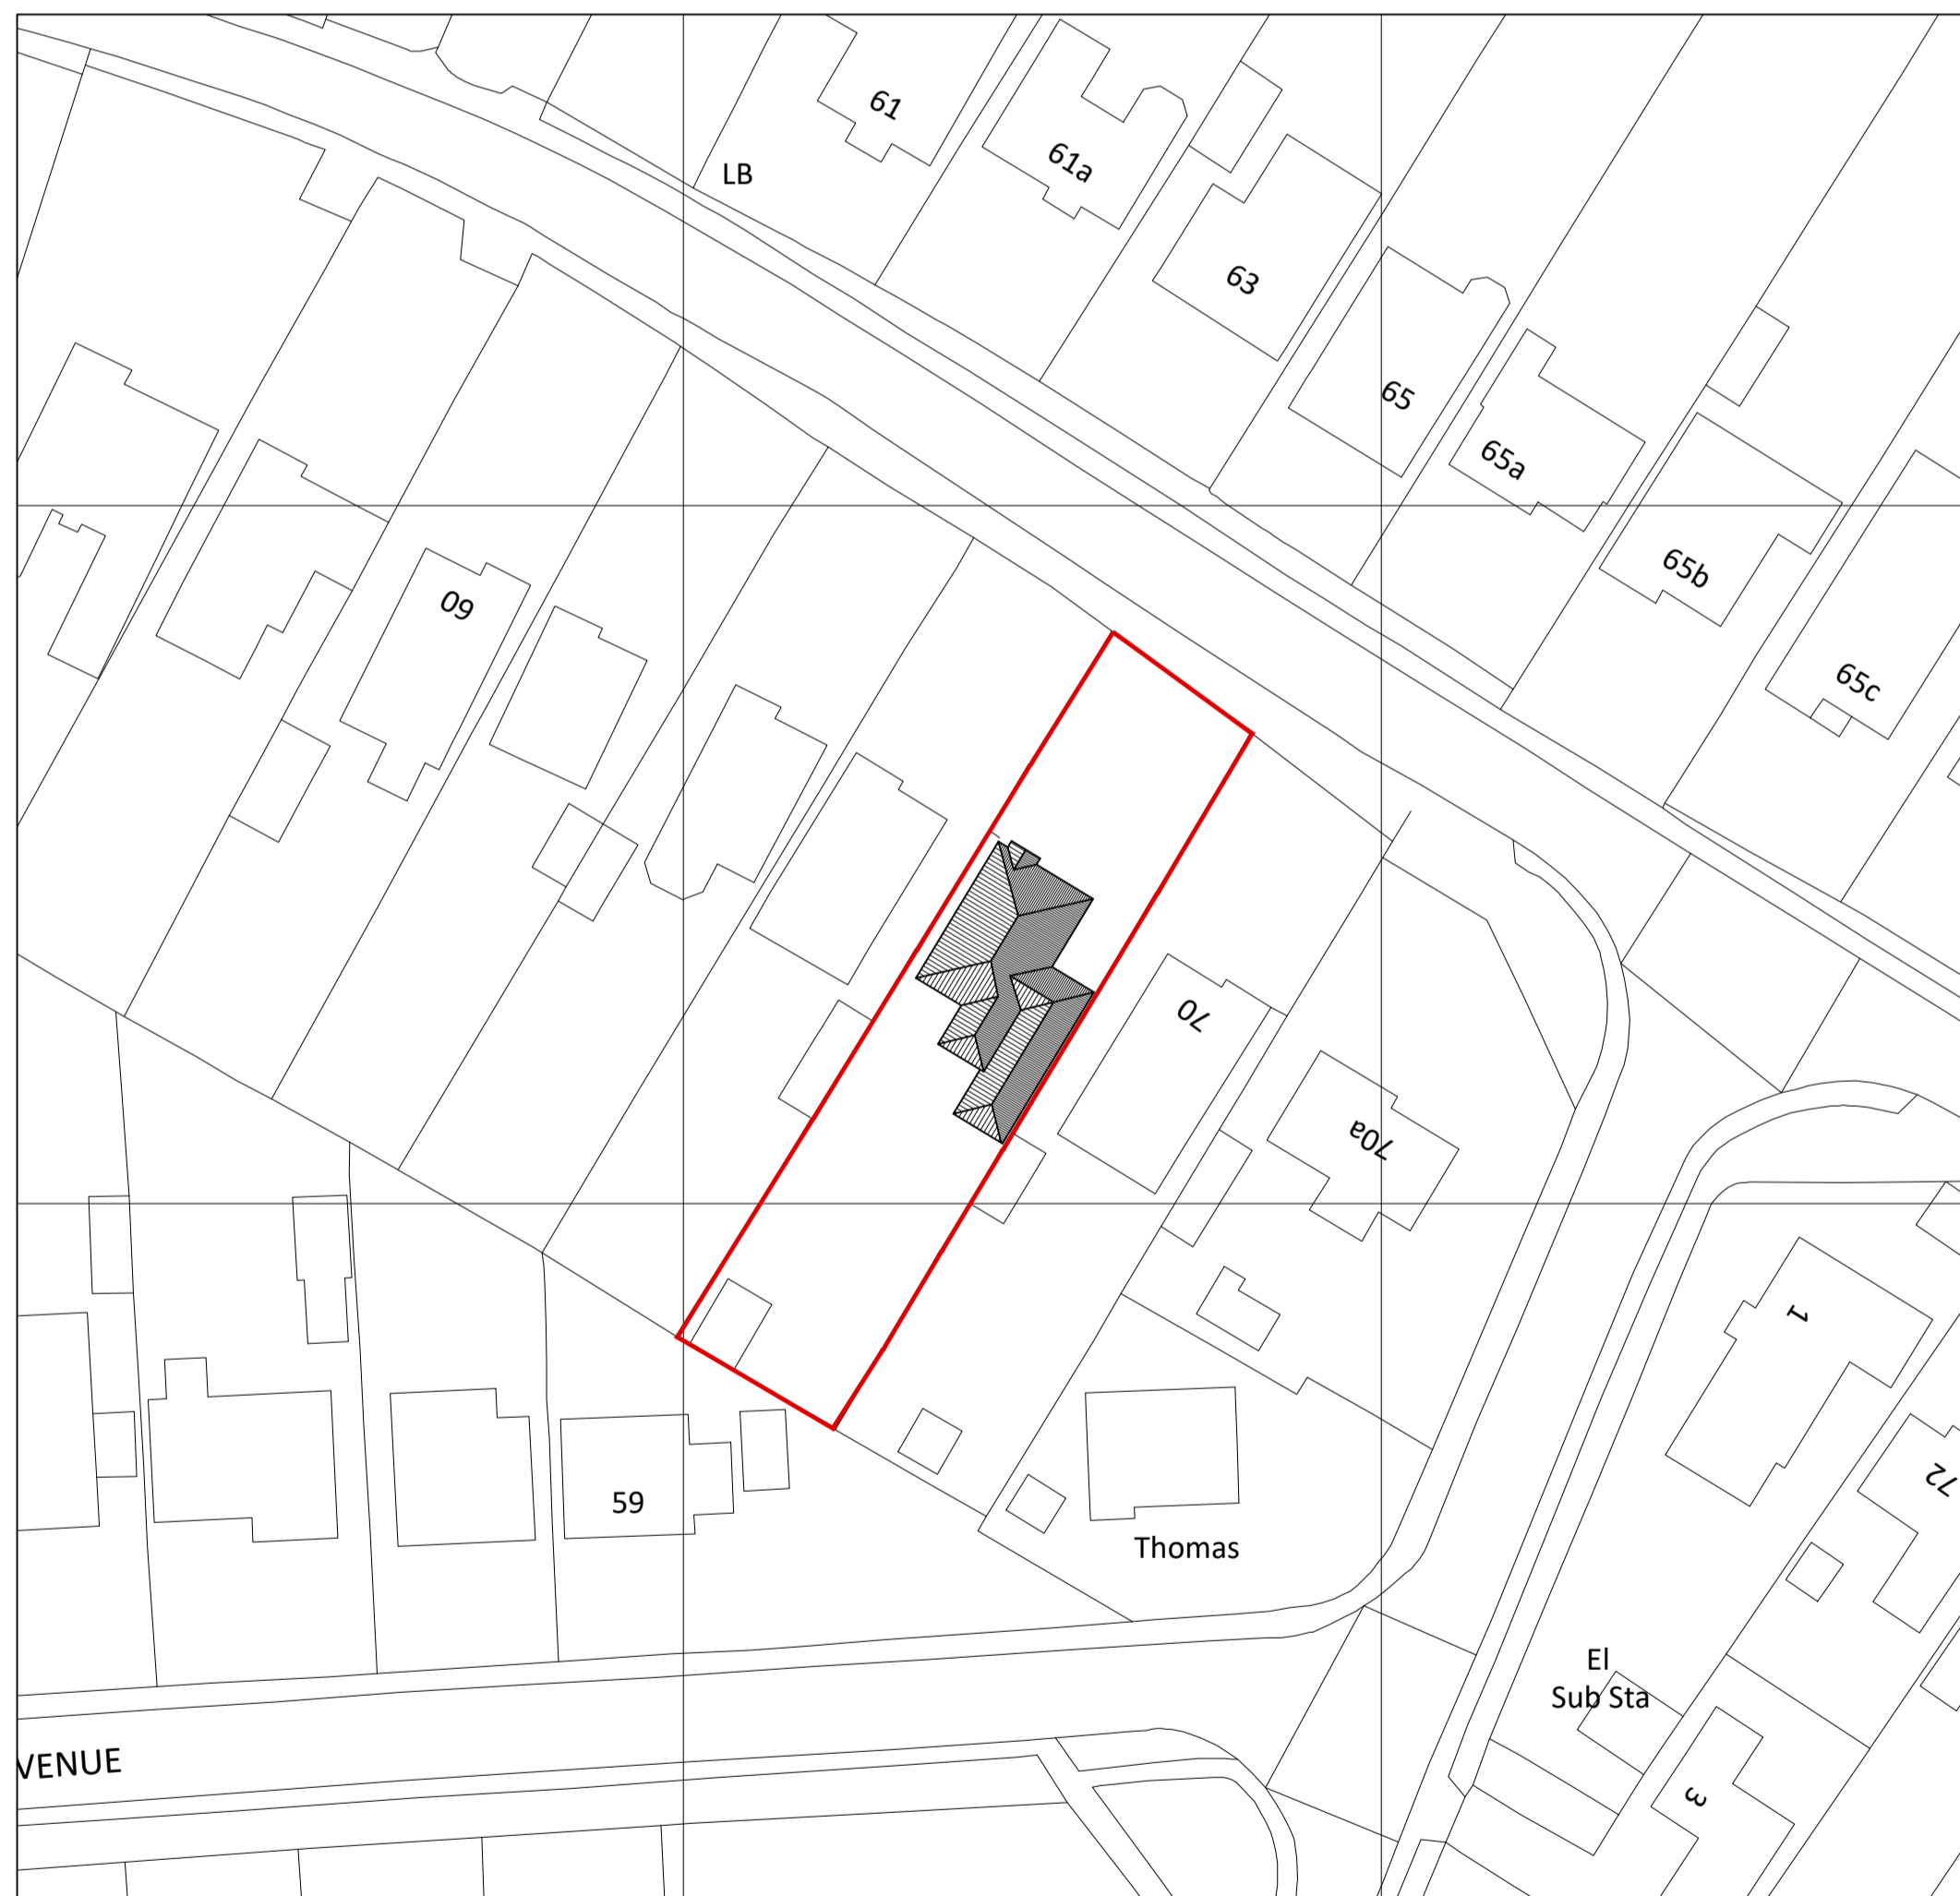


Site Plan

Scale 1:500

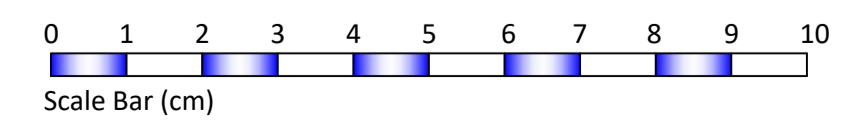

This Drawing Should be plotted at A1

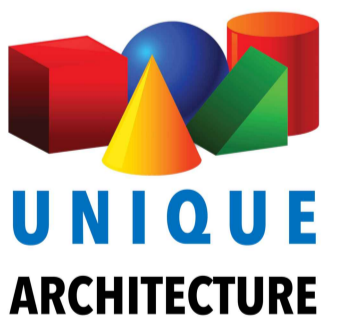

project
**Proposed Extension
 at
 4 Plover Close
 Basingstoke**

drawing title
Site Plans

Scale
 As Noted

drawn by U.A. checked by date 08/22

drawing number
2018-04-003