





Front Elevation

Scale 1:100

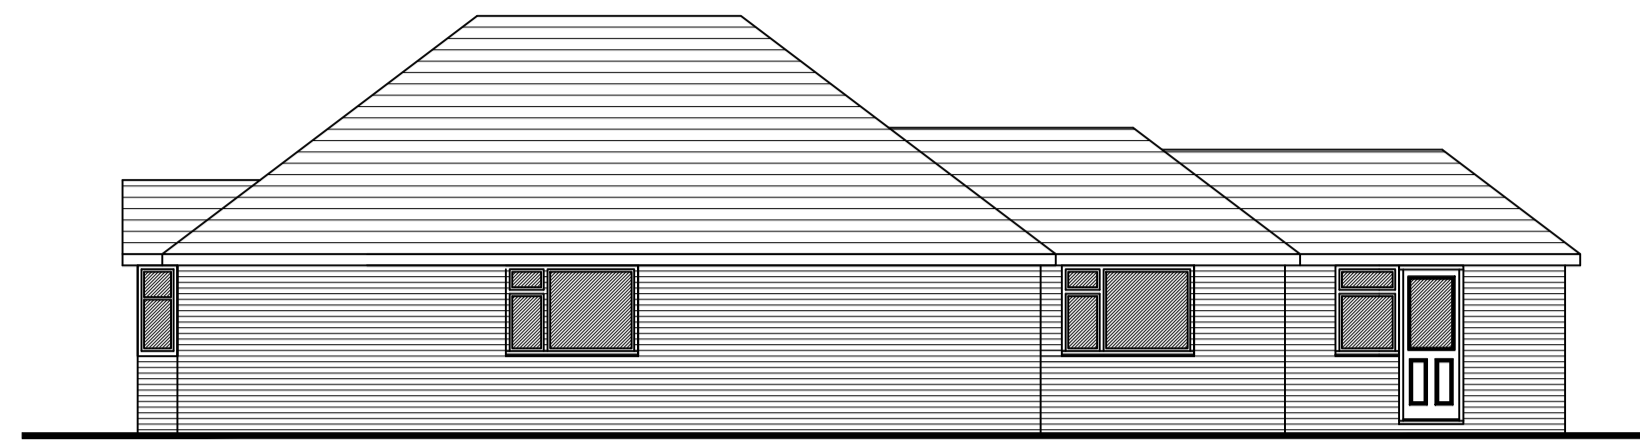


Side Elevation

Scale 1:100

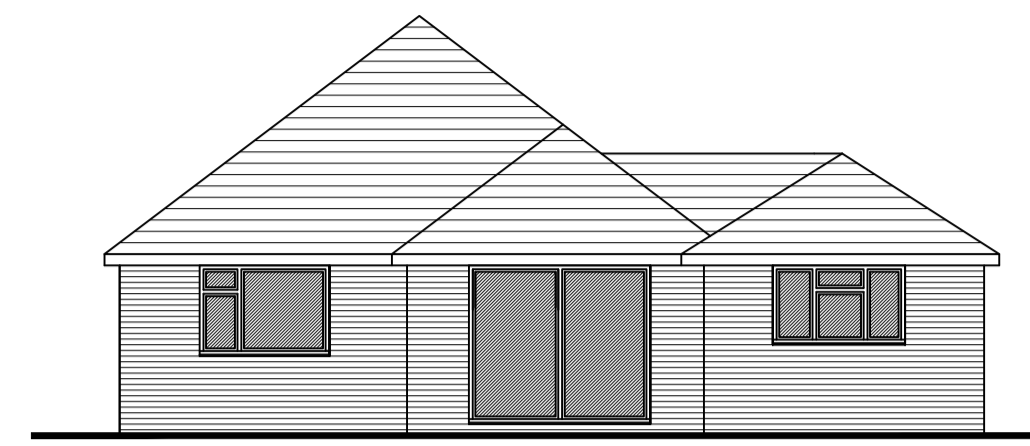


Rear Elevation

Scale 1:100

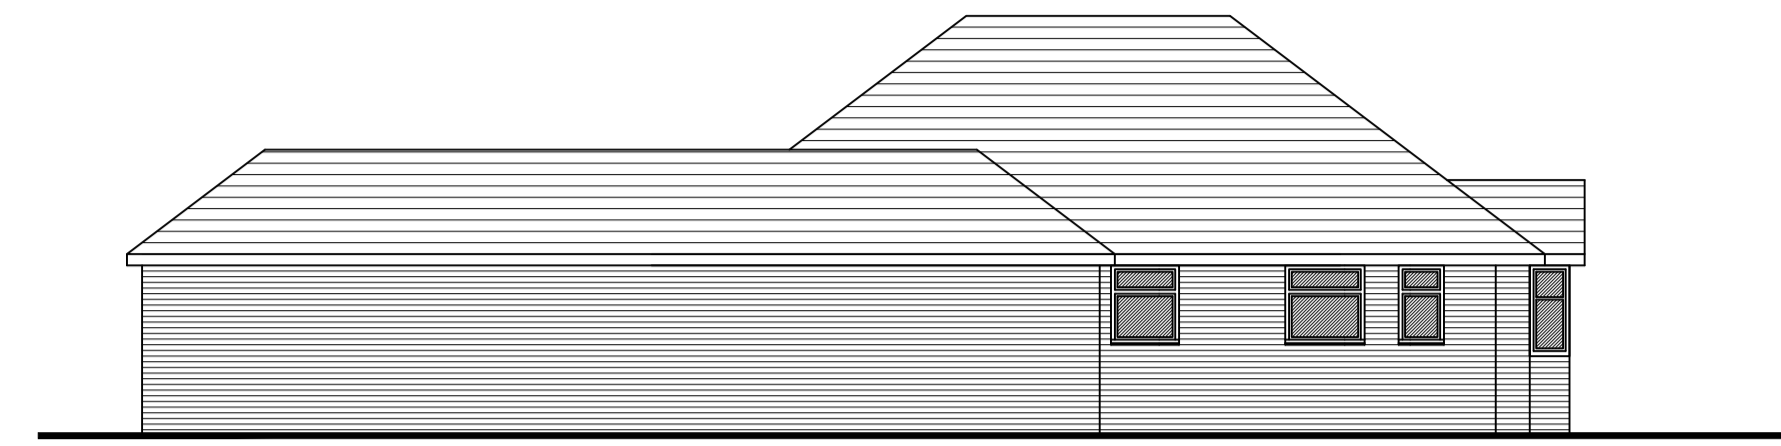


Side Elevation

Scale 1:100

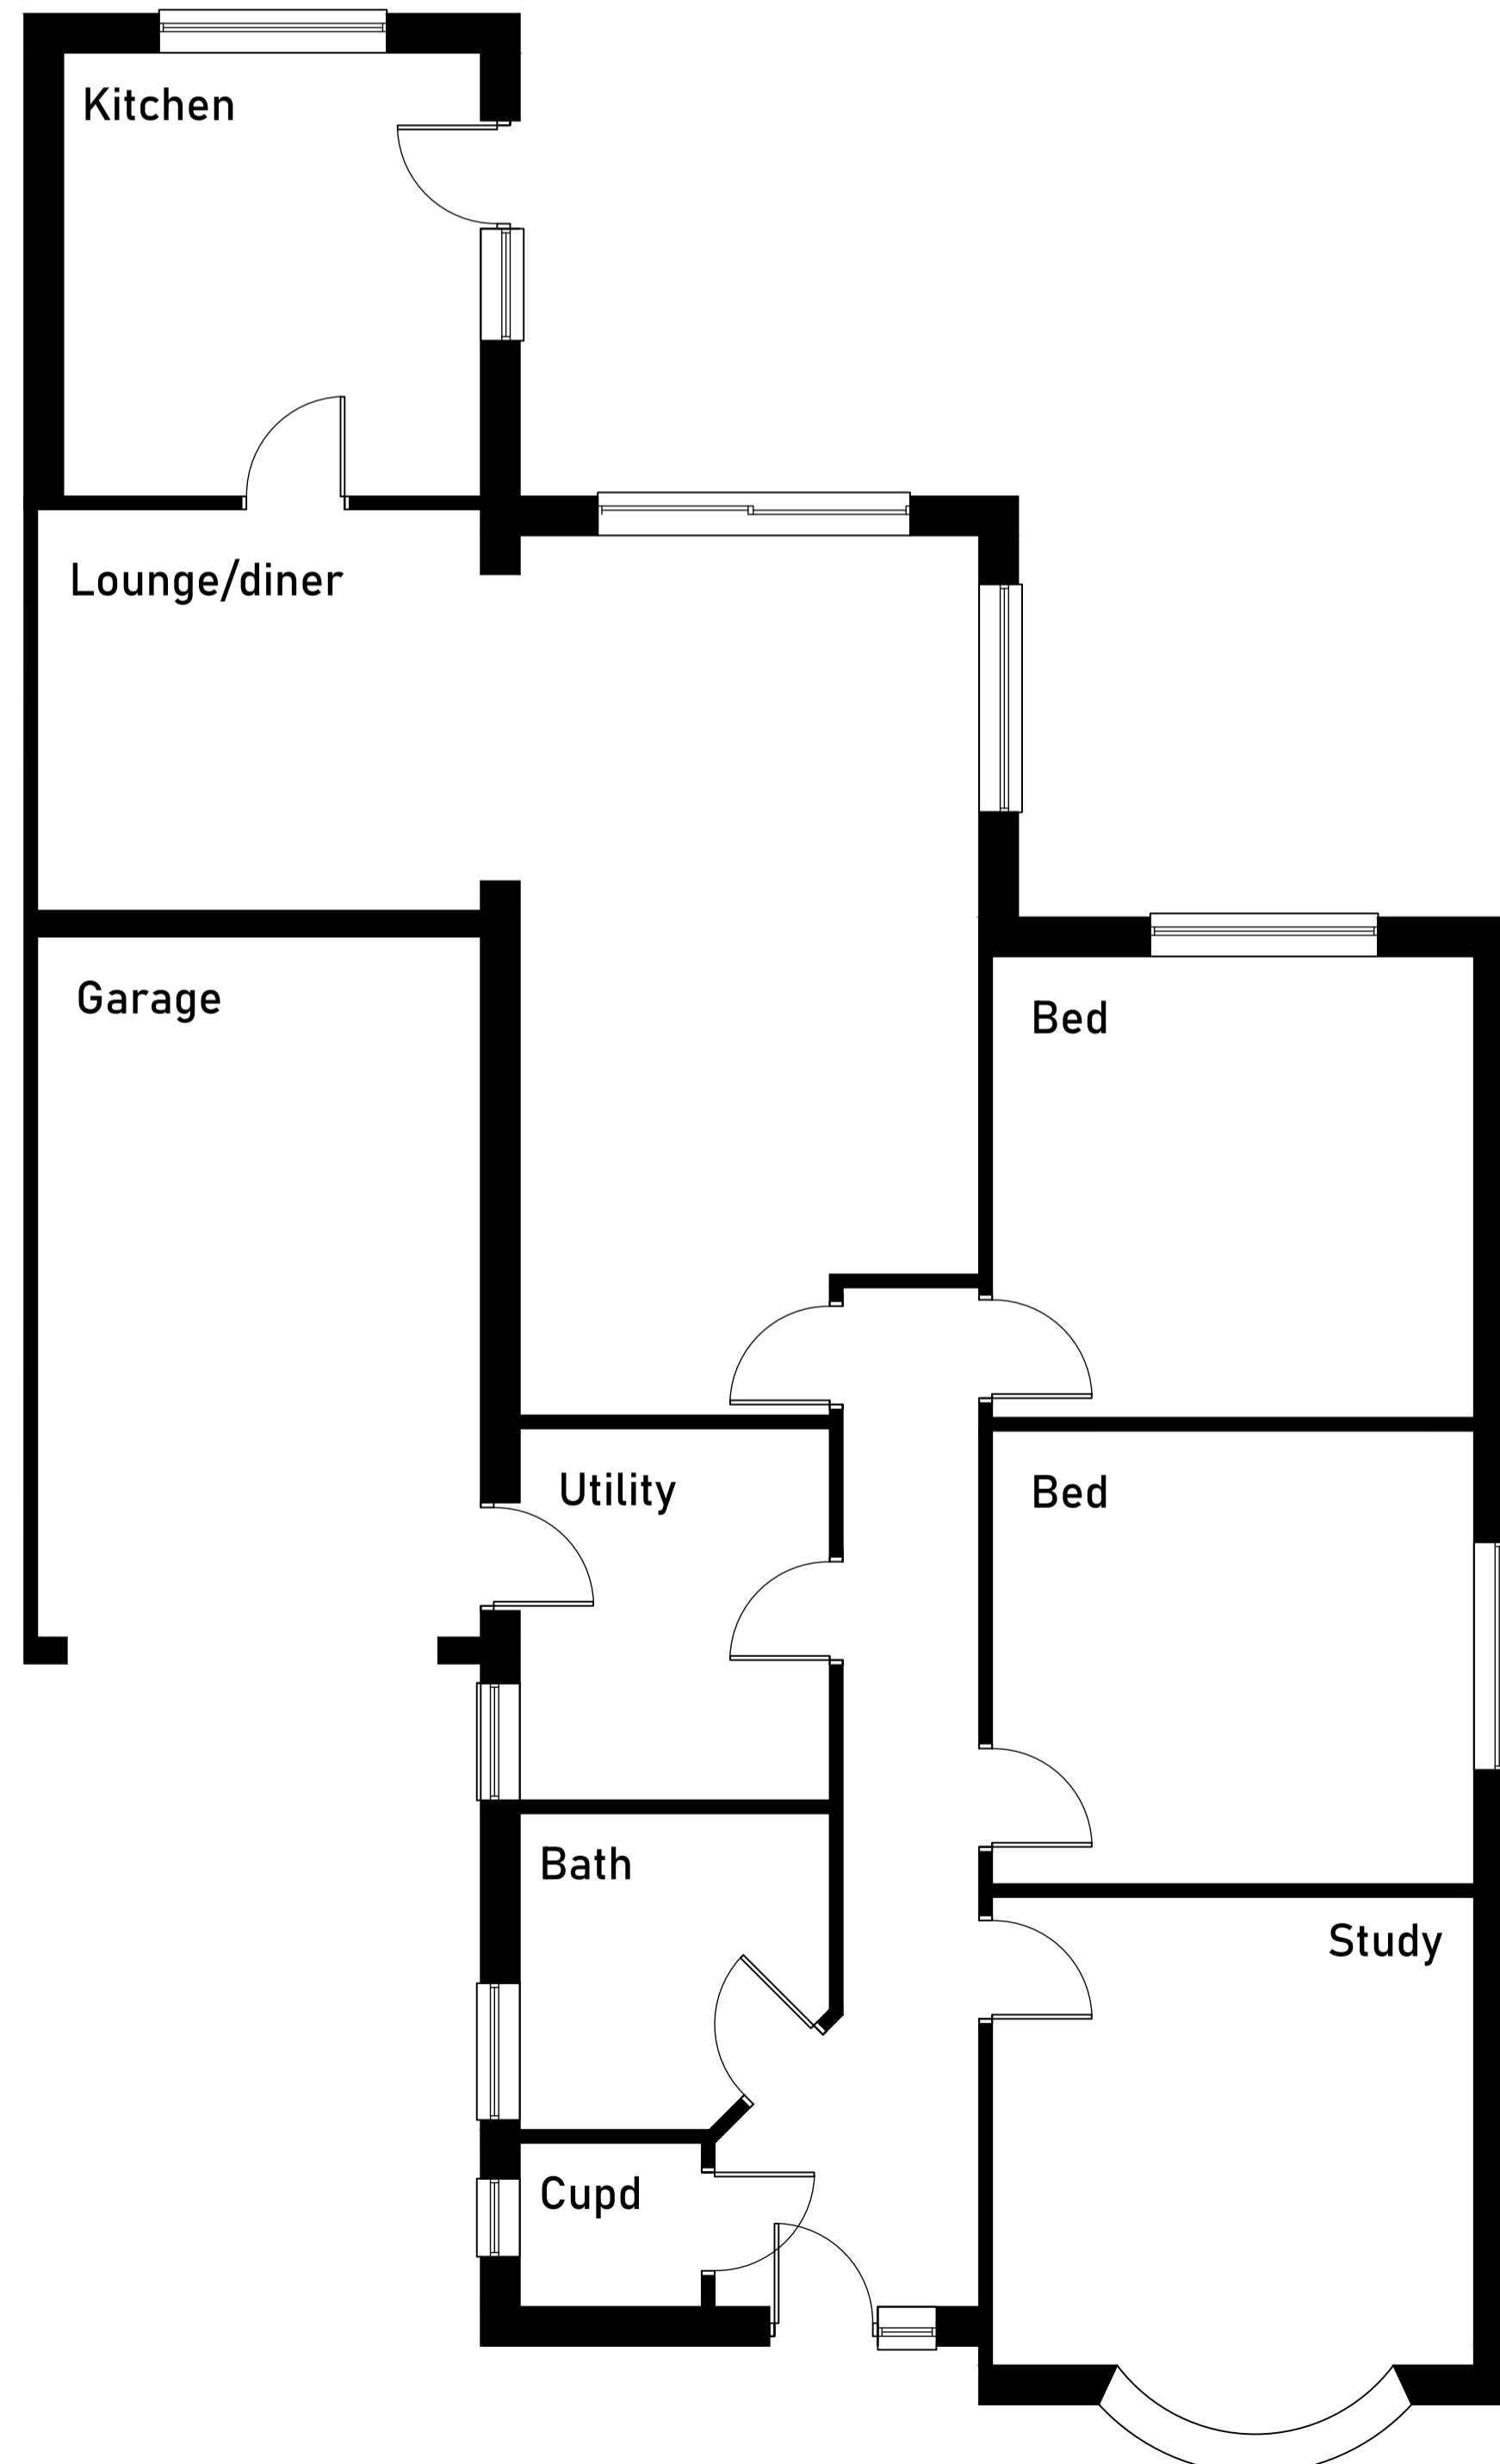


Ground Floor Plan

Scale 1:50

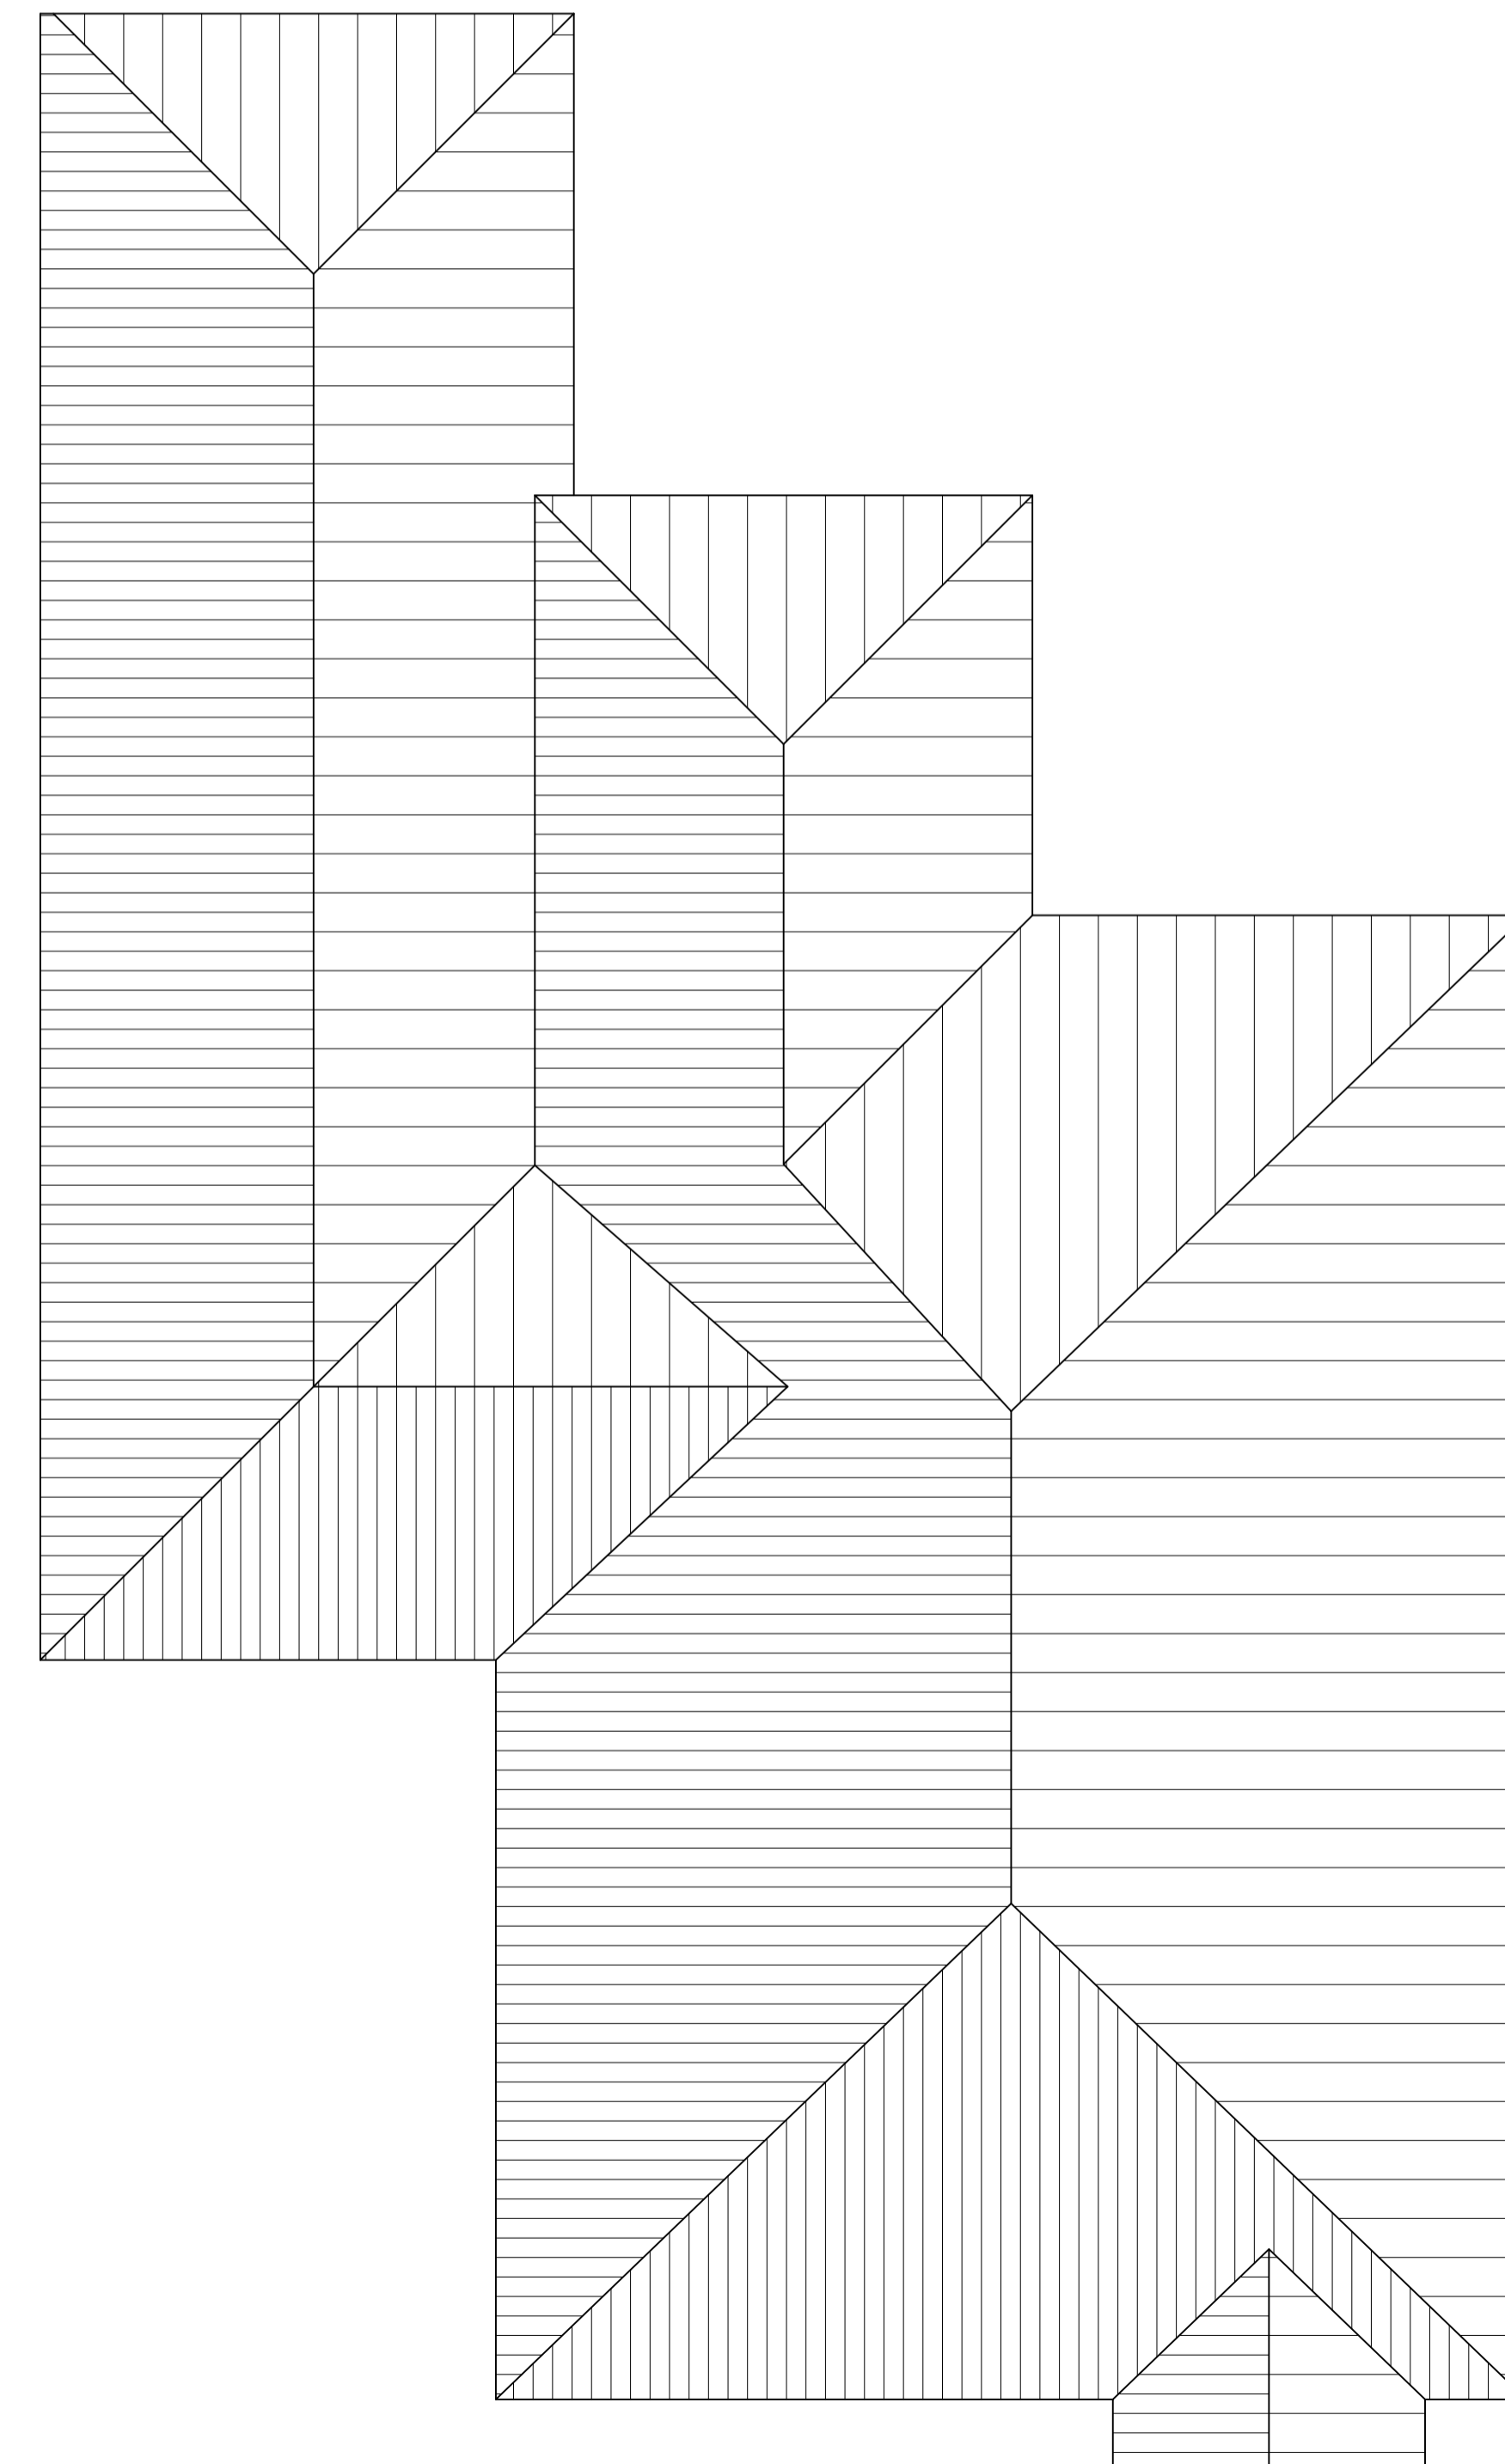

Roof Plan

Scale 1:50

 

This Drawing Should be plotted at A1



Project		
Proposed Extension at 68 Hatch Lane Basingstoke		
Drawing title		
Existing Plans		
Scale		
As Noted		
Drawn by	Checked by	Date
U.A.		10/23
Drawing number		
2018-04-001		