




Front Elevation
Scale 1:100



Side Elevation
Scale 1:100

Rear Elevation
Scale 1:100

Side Elevation
Scale 1:100

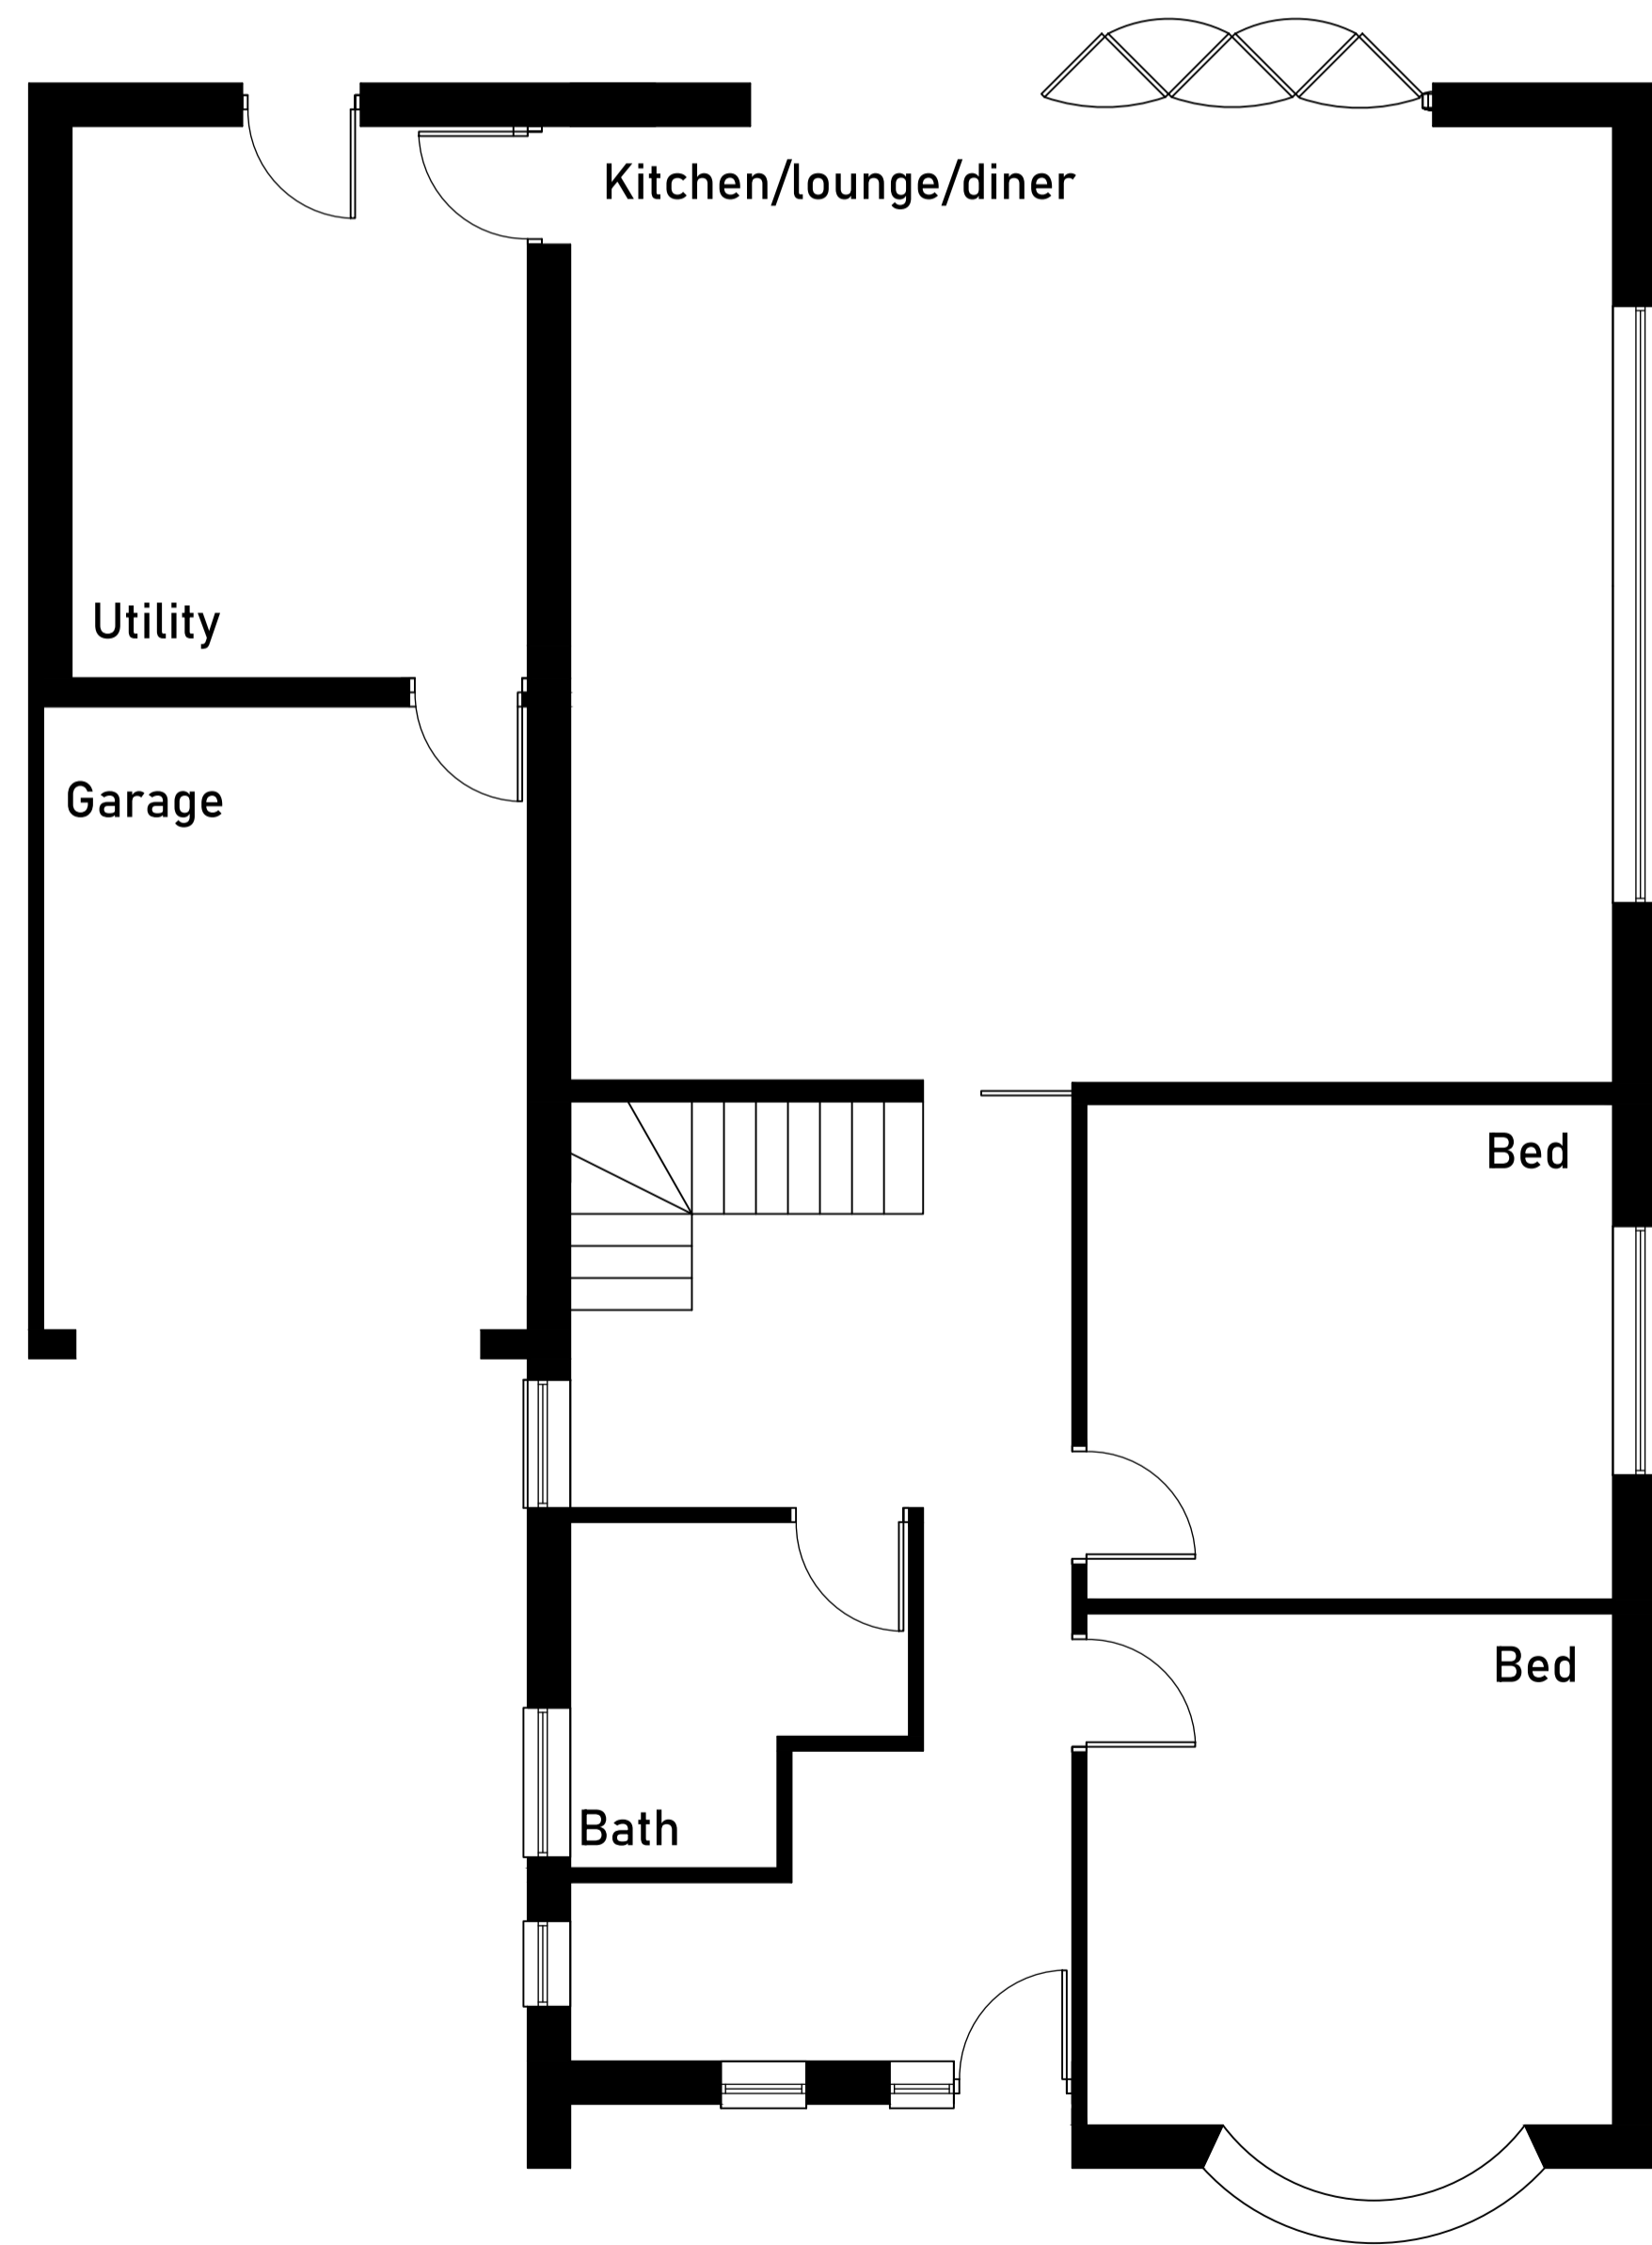

Ground Floor Plan
Scale 1:50

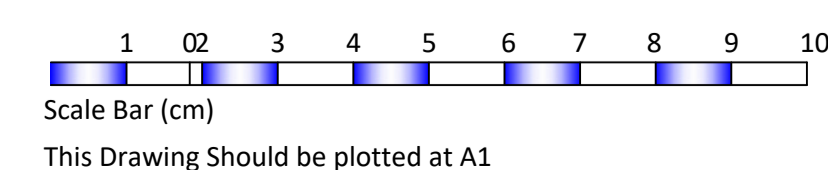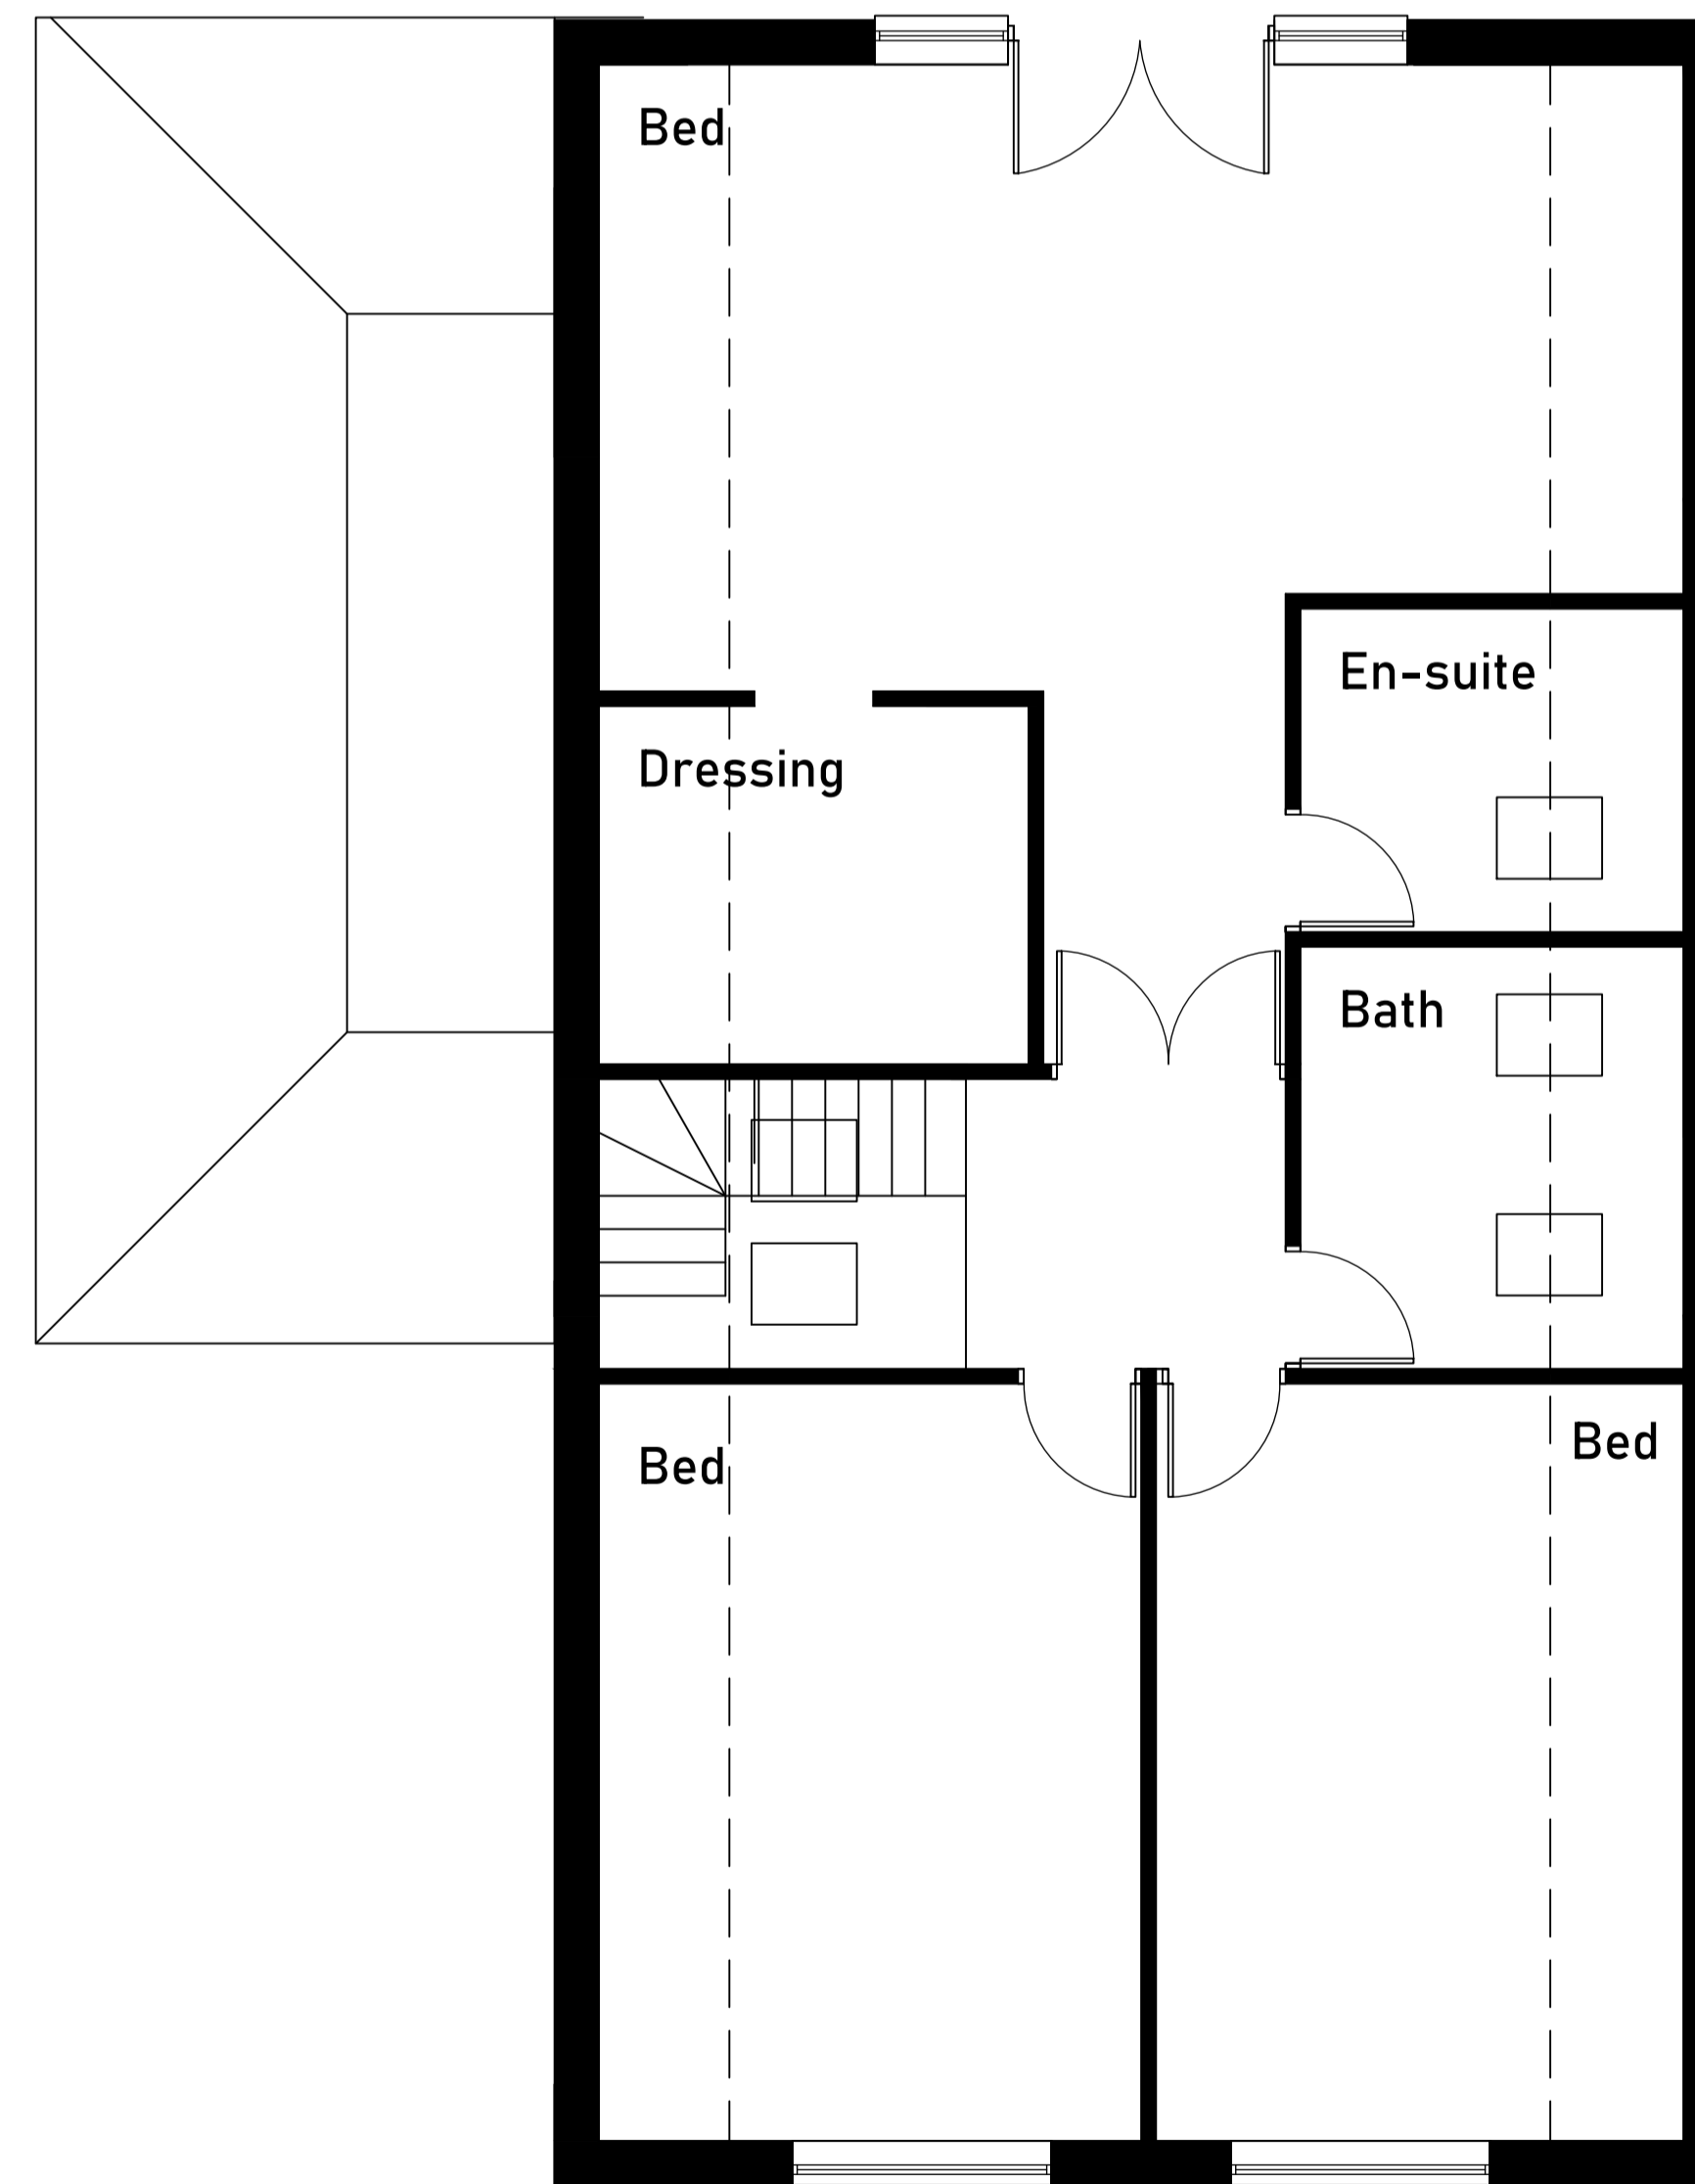

This Drawing Should be plotted at A1



Project
Proposed Extension
at
68 Hatch Lane
Basingstoke

Drawing title
Proposed Plans

Scale
As Noted

Drawn by U.A. checked by site 10/23

Drawing number
2018-04-002