



NOTES:

CREAMOFF WHITE METAL
FRAME TO DOORS AND ALL
WINDOWS
PROPOSED CREAM
STUCCO FINISH

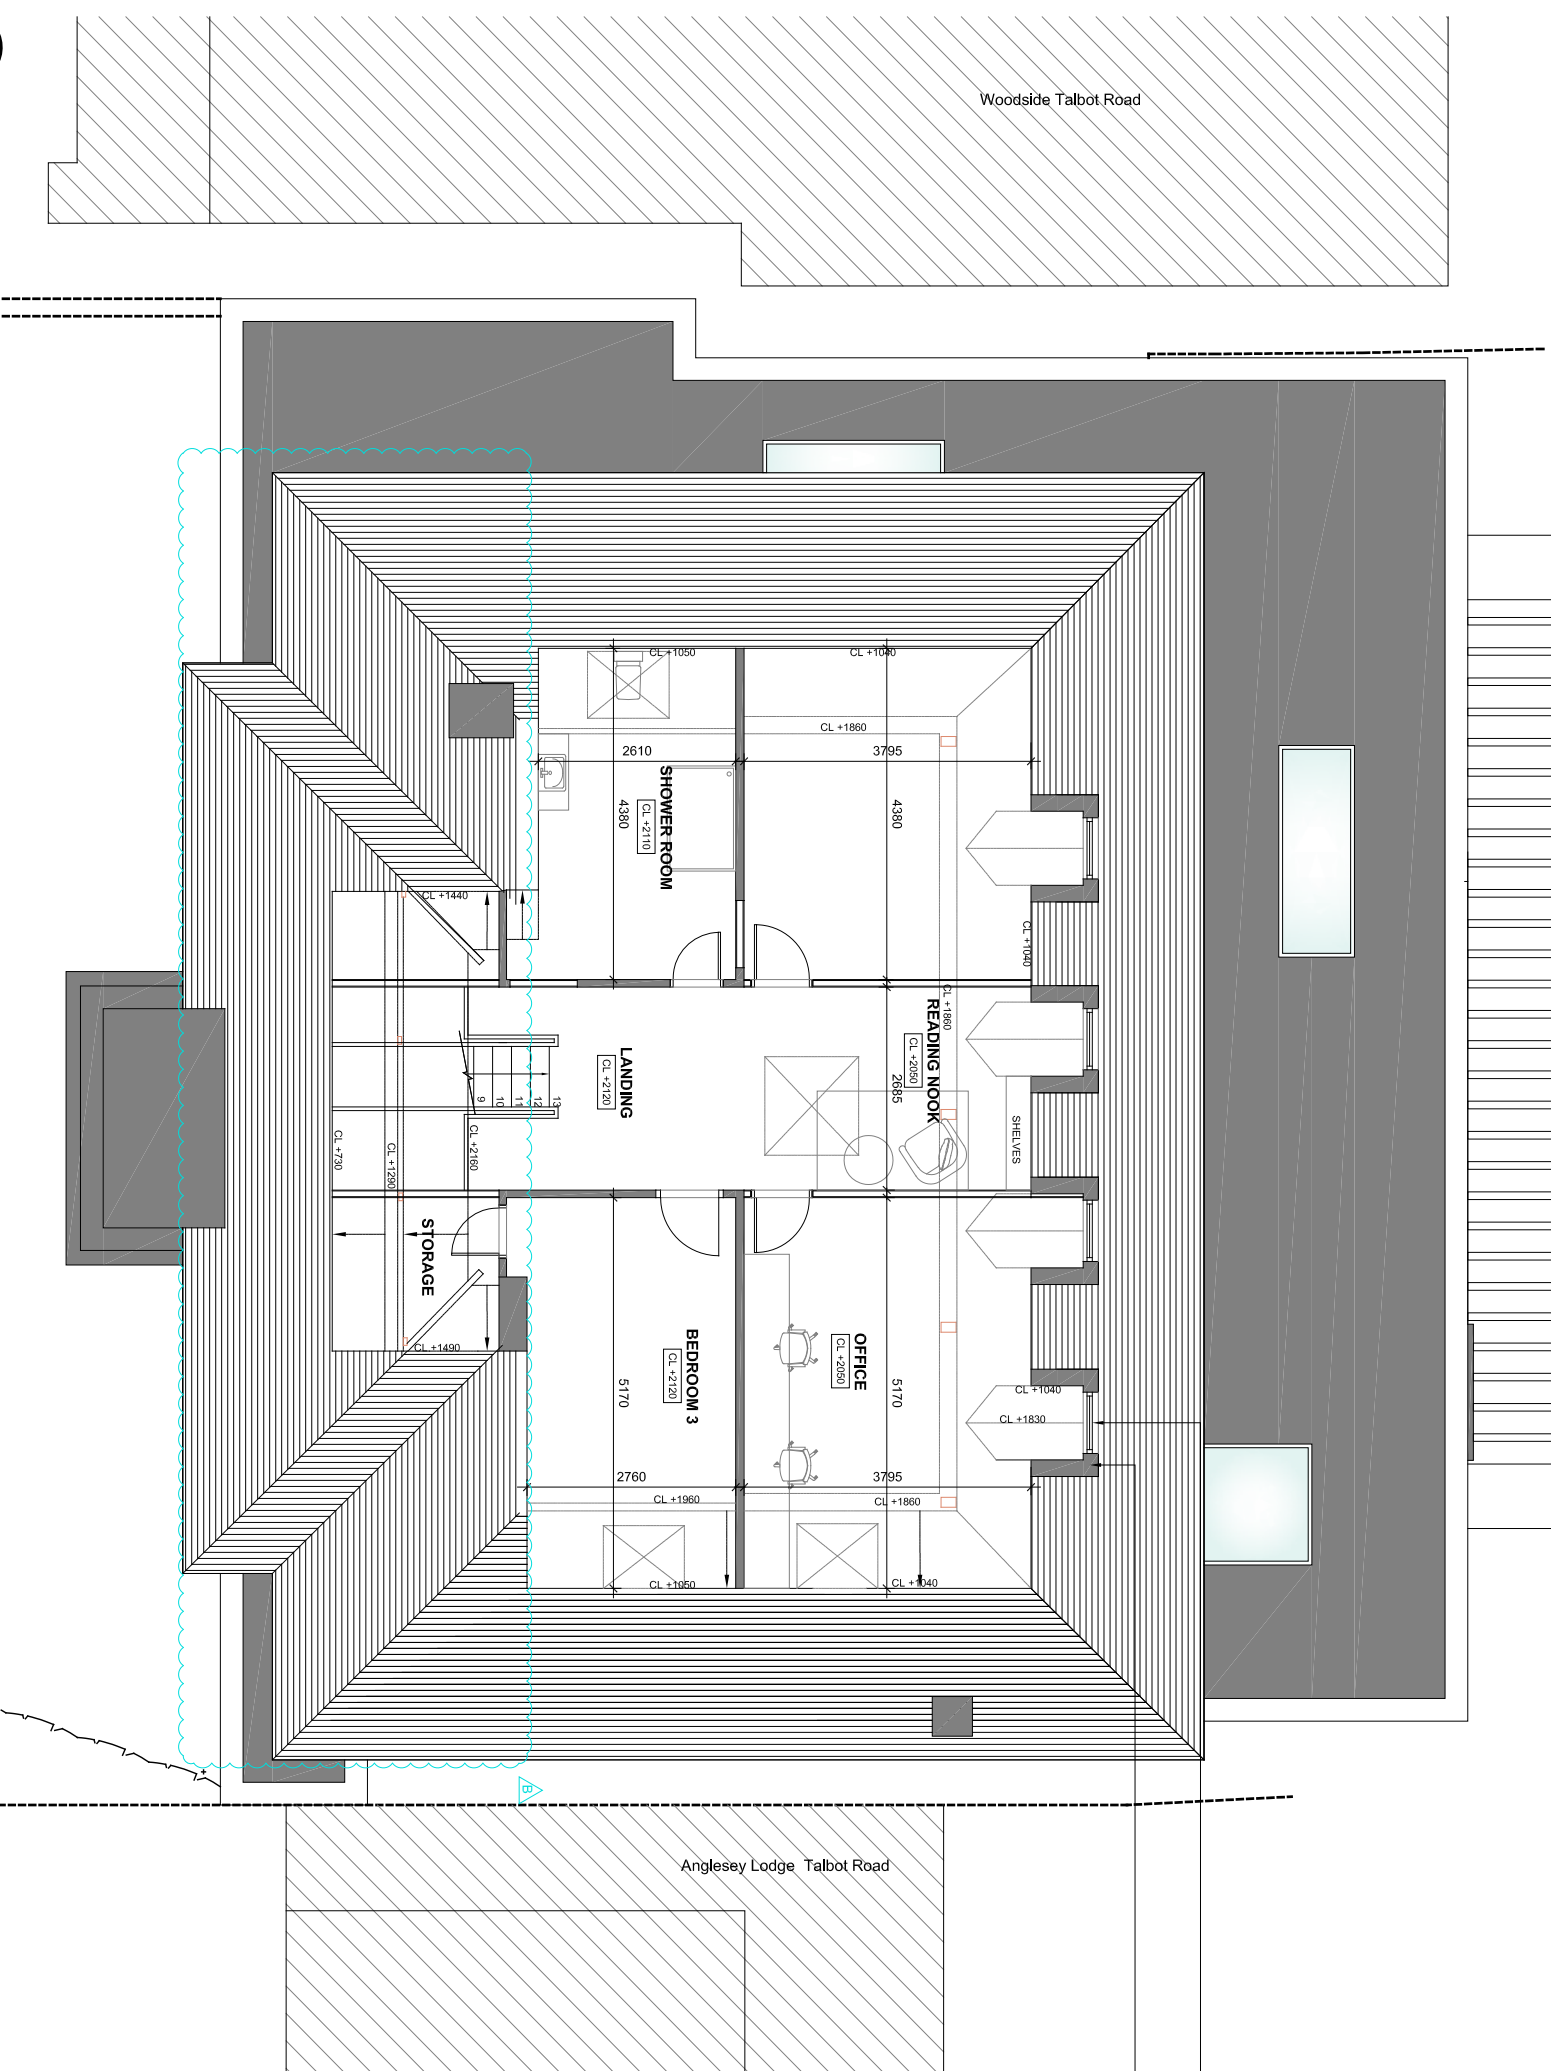

SCALE 1:100 (mm)
0 100 200


PRITPAL OHANA ARCHITECTS
 E: projects@iparchitects.co.uk
 T: 0121 827 5450
 W: iparchitects.co.uk
 ARB: 085131K
 RIBA: 20015990

1. ALL DIMENSIONS ARE IN MM UNLESS OTHERWISE STATED.
2. DO NOT SCALE DRAWINGS FIGURED DIMENSIONS TO BE USED ONLY.
3. ALL DETAILS AND DIMENSIONS ARE TO BE CONFIRMED ON SITE PRIOR TO WORKS COMMENCING OR ANY ORDERING OF MATERIALS.
4. THE CONTRACTOR MUST INFORM THE ARCHITECT OF ANY DISCREPANCIES FOR CLARIFICATION BEFORE PROCEEDING.
5. THE SOLE PURPOSE OF THE DRAWING IS FOR THE ISSUE STATUS ONLY.

CLIENT

Mr Ankesh Agrawal

PROJECT

Rowan House, Talbot Avenue, B74 3DD

DRAWING TITLE

Proposed Second Floor Plan

ISSUE STATUS

PLANNING PERMISSION

SCALE	DRAWN	CHECKED	DATE
1:100 @A3	MT	PC	28.11.23
JOB NO.	DRG. NO.	REVISION	
545	545-00-107	B	

01 Proposed Second Floor Plan
00-107 1:100@A3