



NOTES:

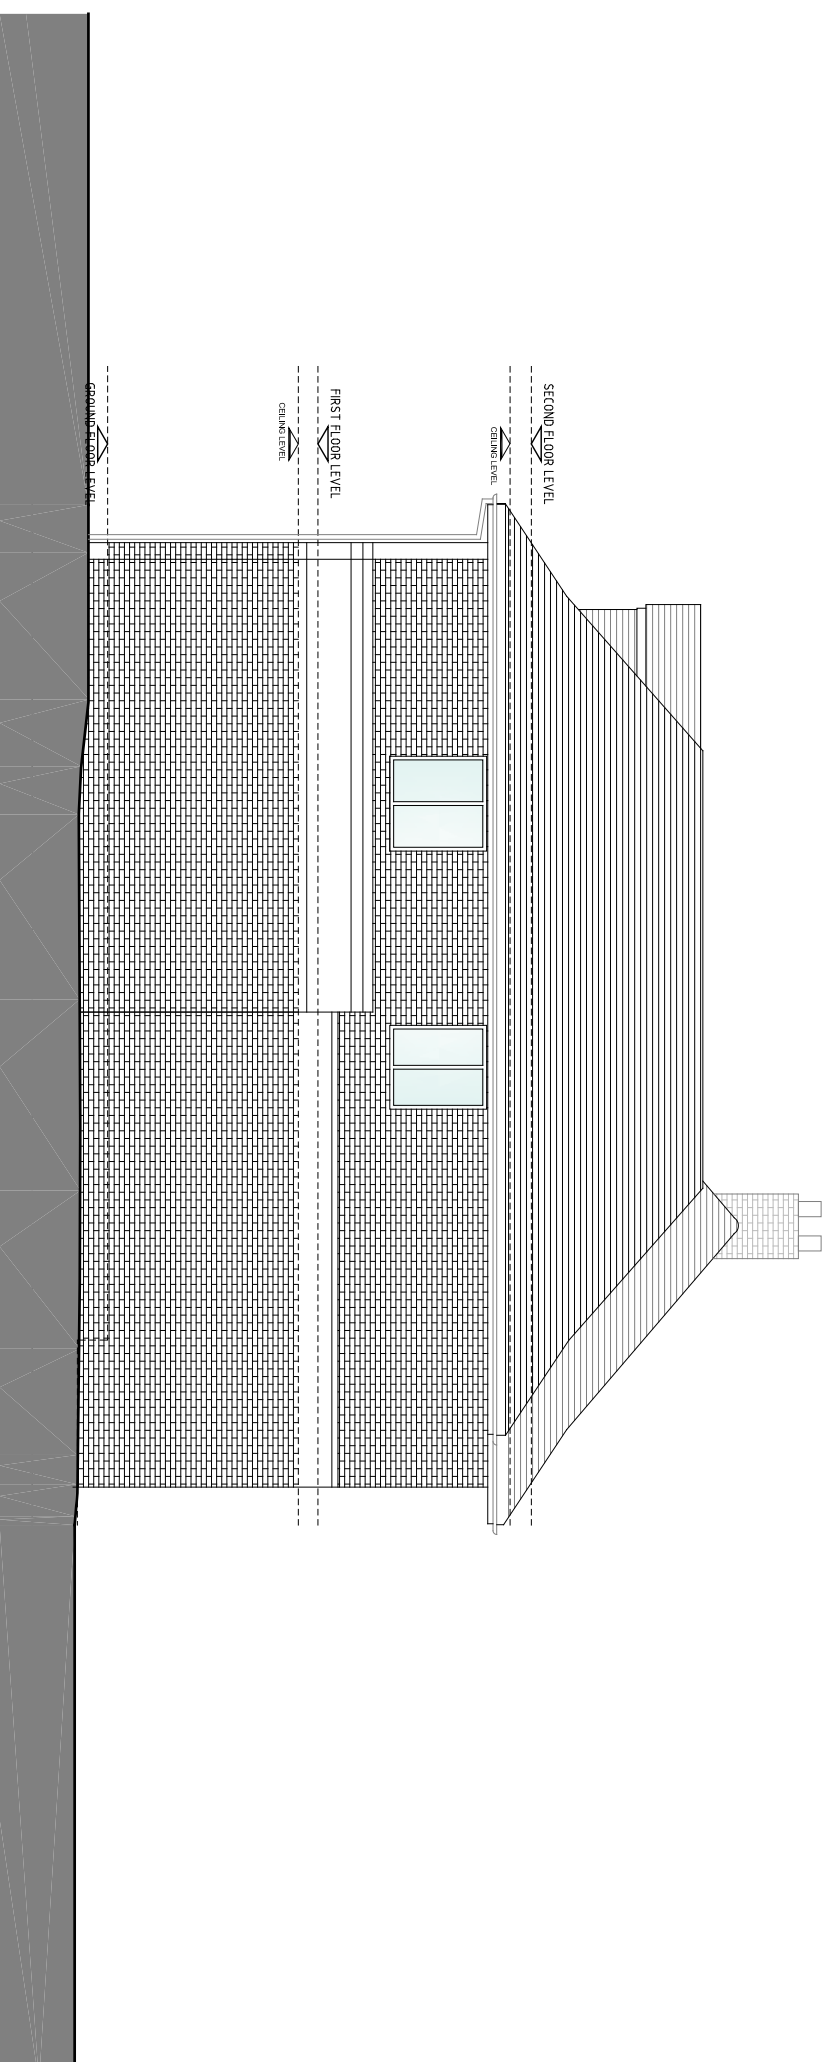

01 Existing East Elevation  
00-104 1:100@A3

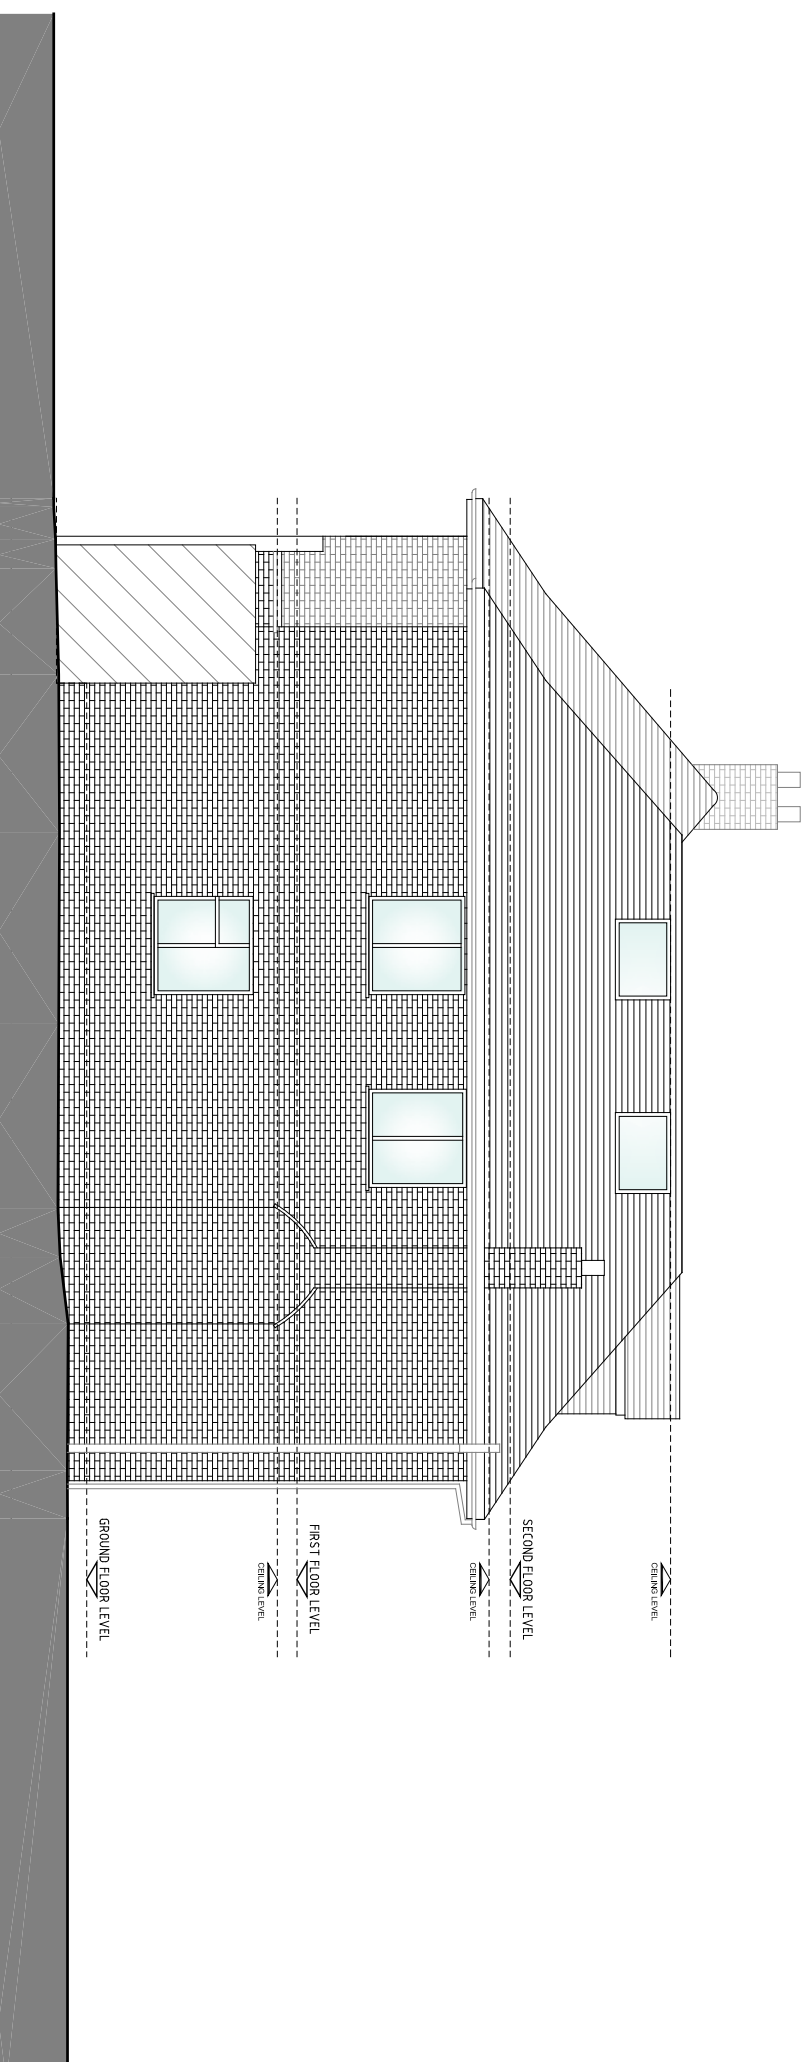

02 Existing West Elevation  
00-104 1:100@A3

SCALE 1:100 (mm)  
0 100 200

**IP**  
PRITPAL  
OHANA  
ARCHITECTS

E: projects@iparchitects.co.uk  
T: 0121 827 5450  
W: iparchitects.co.uk  
ARB: 085131K  
RIBA: 20015990

1. ALL DIMENSIONS ARE IN MM UNLESS OTHERWISE STATED.
2. DO NOT SCALE DRAWINGS. FIGURED DIMENSIONS TO BE USED ONLY.
3. ALL DETAILS AND DIMENSIONS ARE TO BE CONFIRMED ON SITE PRIOR TO WORKS COMMENCING OR ANY ORDERING OF MATERIALS.
4. THE CONTRACTOR MUST INFORM THE ARCHITECT OF ANY DISCREPANCIES FOR CLARIFICATION BEFORE PROCEEDING.
5. THE SOLE PURPOSE OF THE DRAWING IS FOR THE ISSUE STATUS ONLY.

**CLIENT**

**Mr Ankesh Agrawal**

**PROJECT**

Rowan House, Talbot Avenue, B74 3DD

**DRAWING TITLE**

Existing Elevations

**ISSUE STATUS**

PLANNING PERMISSION

SCALE	DRAWN	CHECKED	DATE
1:100 @A3	MT	PC	20.11.23
JOB NO.	DRG. NO.	REVISION	
545	545-00-104	-	