


NOTES:

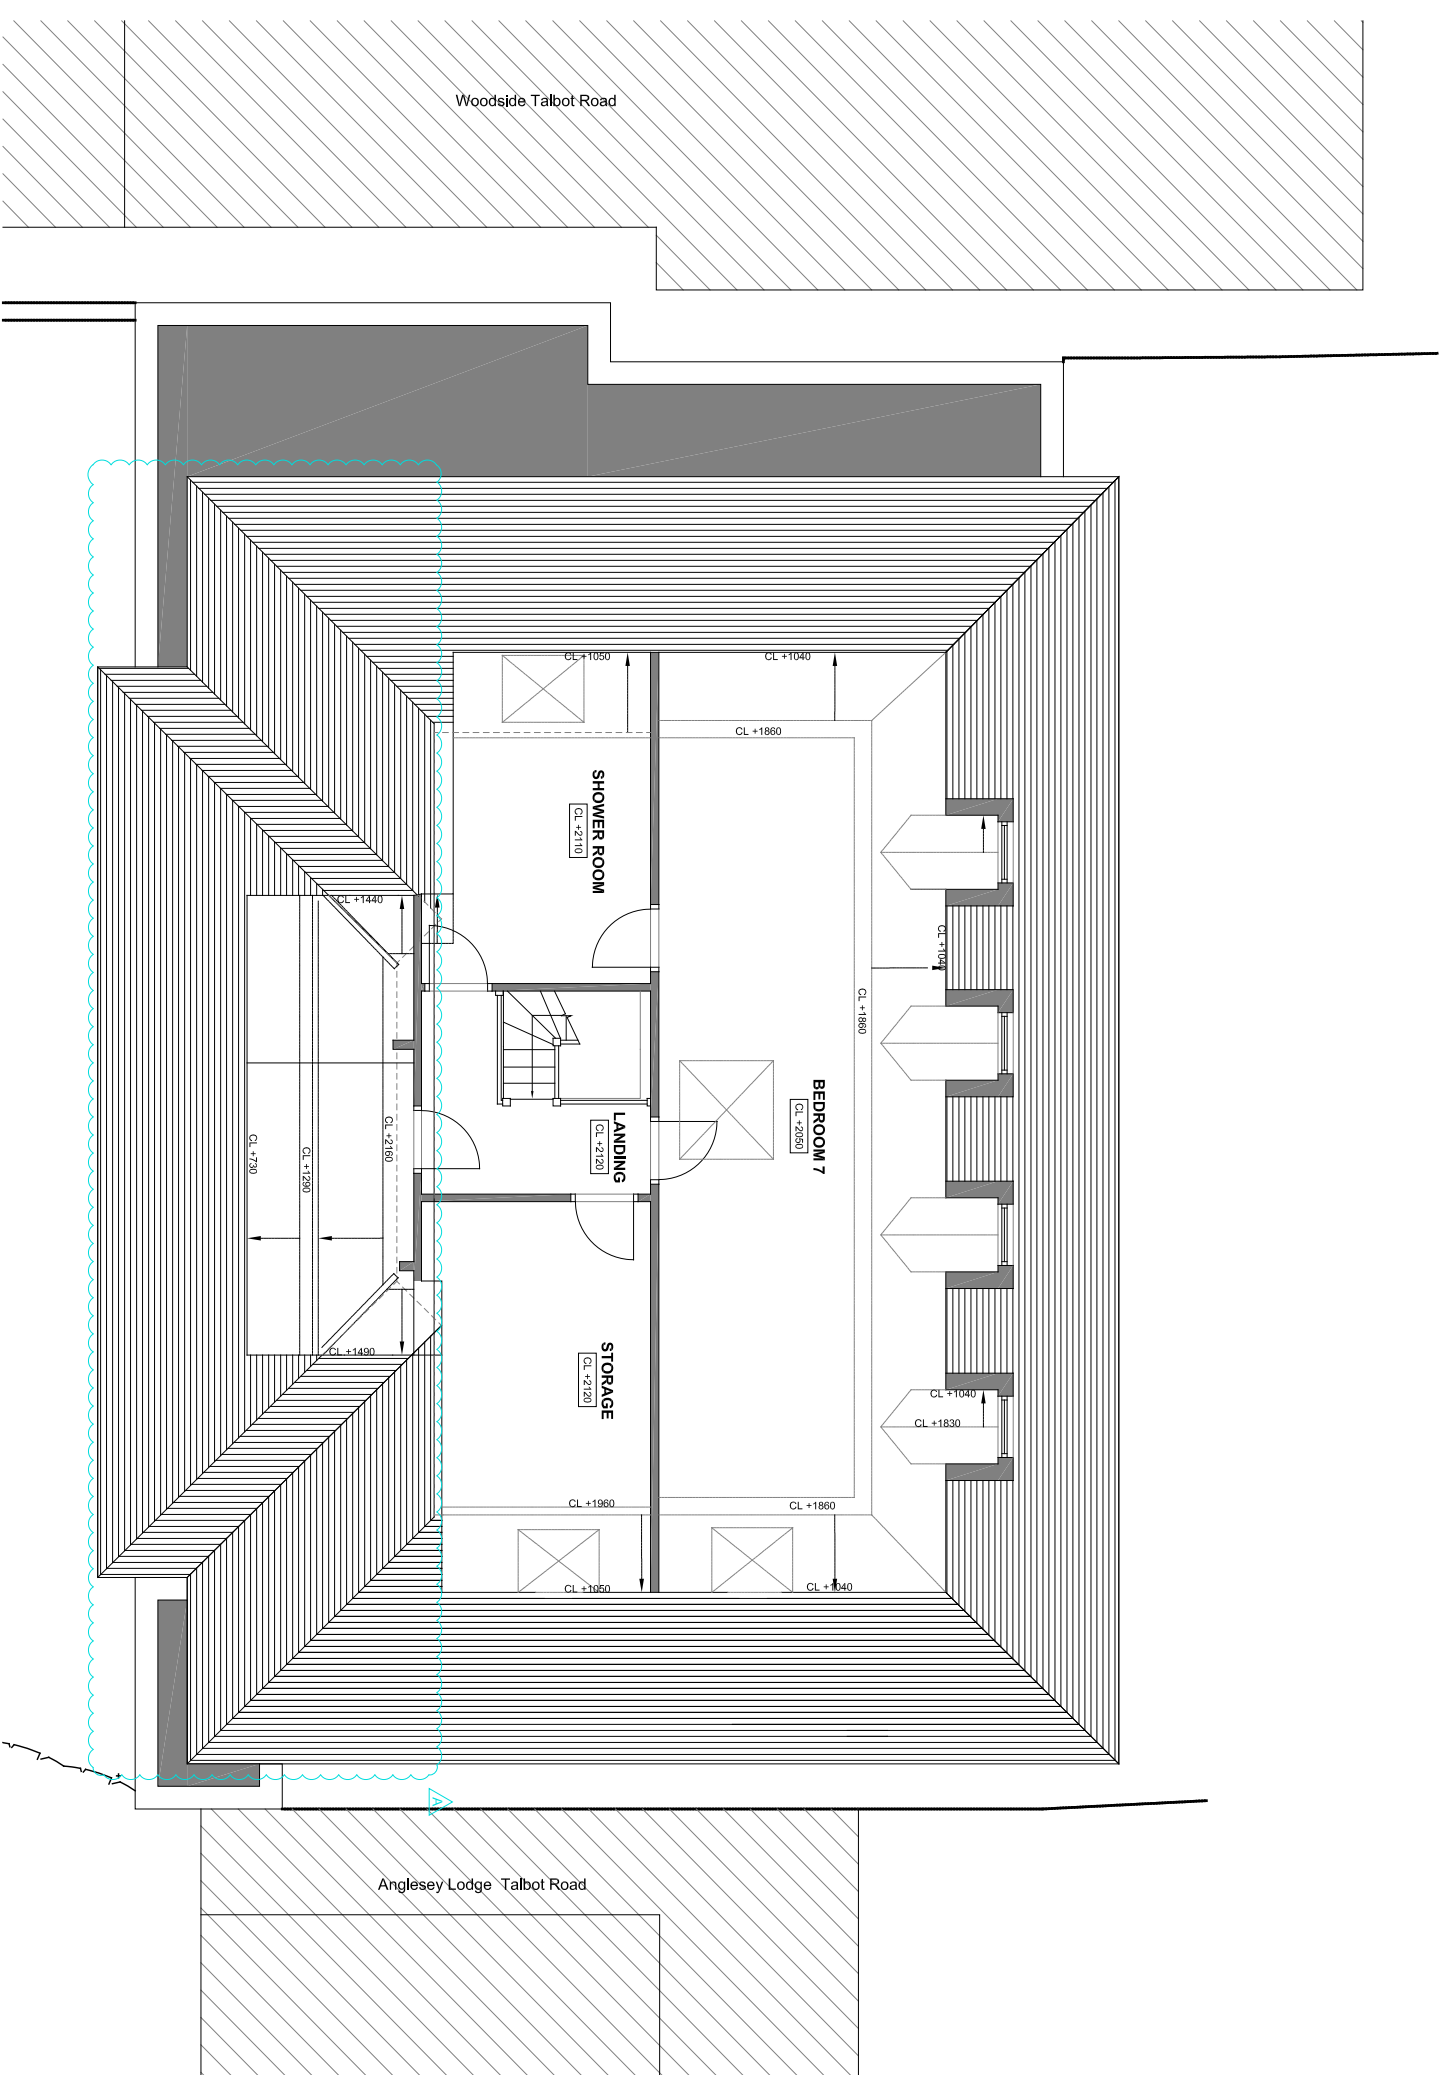

01 Existing Second Floor Plan
00-102 1:100@A3

IP
PRITPAL
OHANA
ARCHITECTS

E: projects@iparchitects.co.uk
T: 0121 827 5450
W: iparchitects.co.uk
ARB: 085131K
RIBA: 20015990

CLIENT
Mr Ankesh Agrawal

PROJECT
Rowan House, Talbot Avenue, B74 3DD

DRAWING TITLE
Existing Second Floor Plan

ISSUE STATUS
PLANNING PERMISSION

SCALE	DRAWN	CHECKED	DATE
1:100 @A3	MT	PC	28.11.23

JOB NO.	DRG. NO.	REVISION
545	545-00-102	A

SCALE 1:100 (mm)

0 100 200

1. ALL DIMENSIONS ARE IN MM UNLESS OTHERWISE STATED.
 2. DO NOT SCALE DRAWINGS FIGURED DIMENSIONS TO BE USED ONLY.
 3. ALL DETAILS AND DIMENSIONS ARE TO BE CONFIRMED ON SITE PRIOR TO WORKS COMMENCING OR ANY ORDERING OF MATERIALS.
 4. THE CONTRACTOR MUST INFORM THE ARCHITECT OF ANY DISCREPANCIES FOR CLARIFICATION BEFORE PROCEEDING.
 5. THE SOLE PURPOSE OF THE DRAWING IS FOR THE ISSUE STATUS ONLY.