


Croft House, Wheal Rose, TR16 5DH - Site Plan

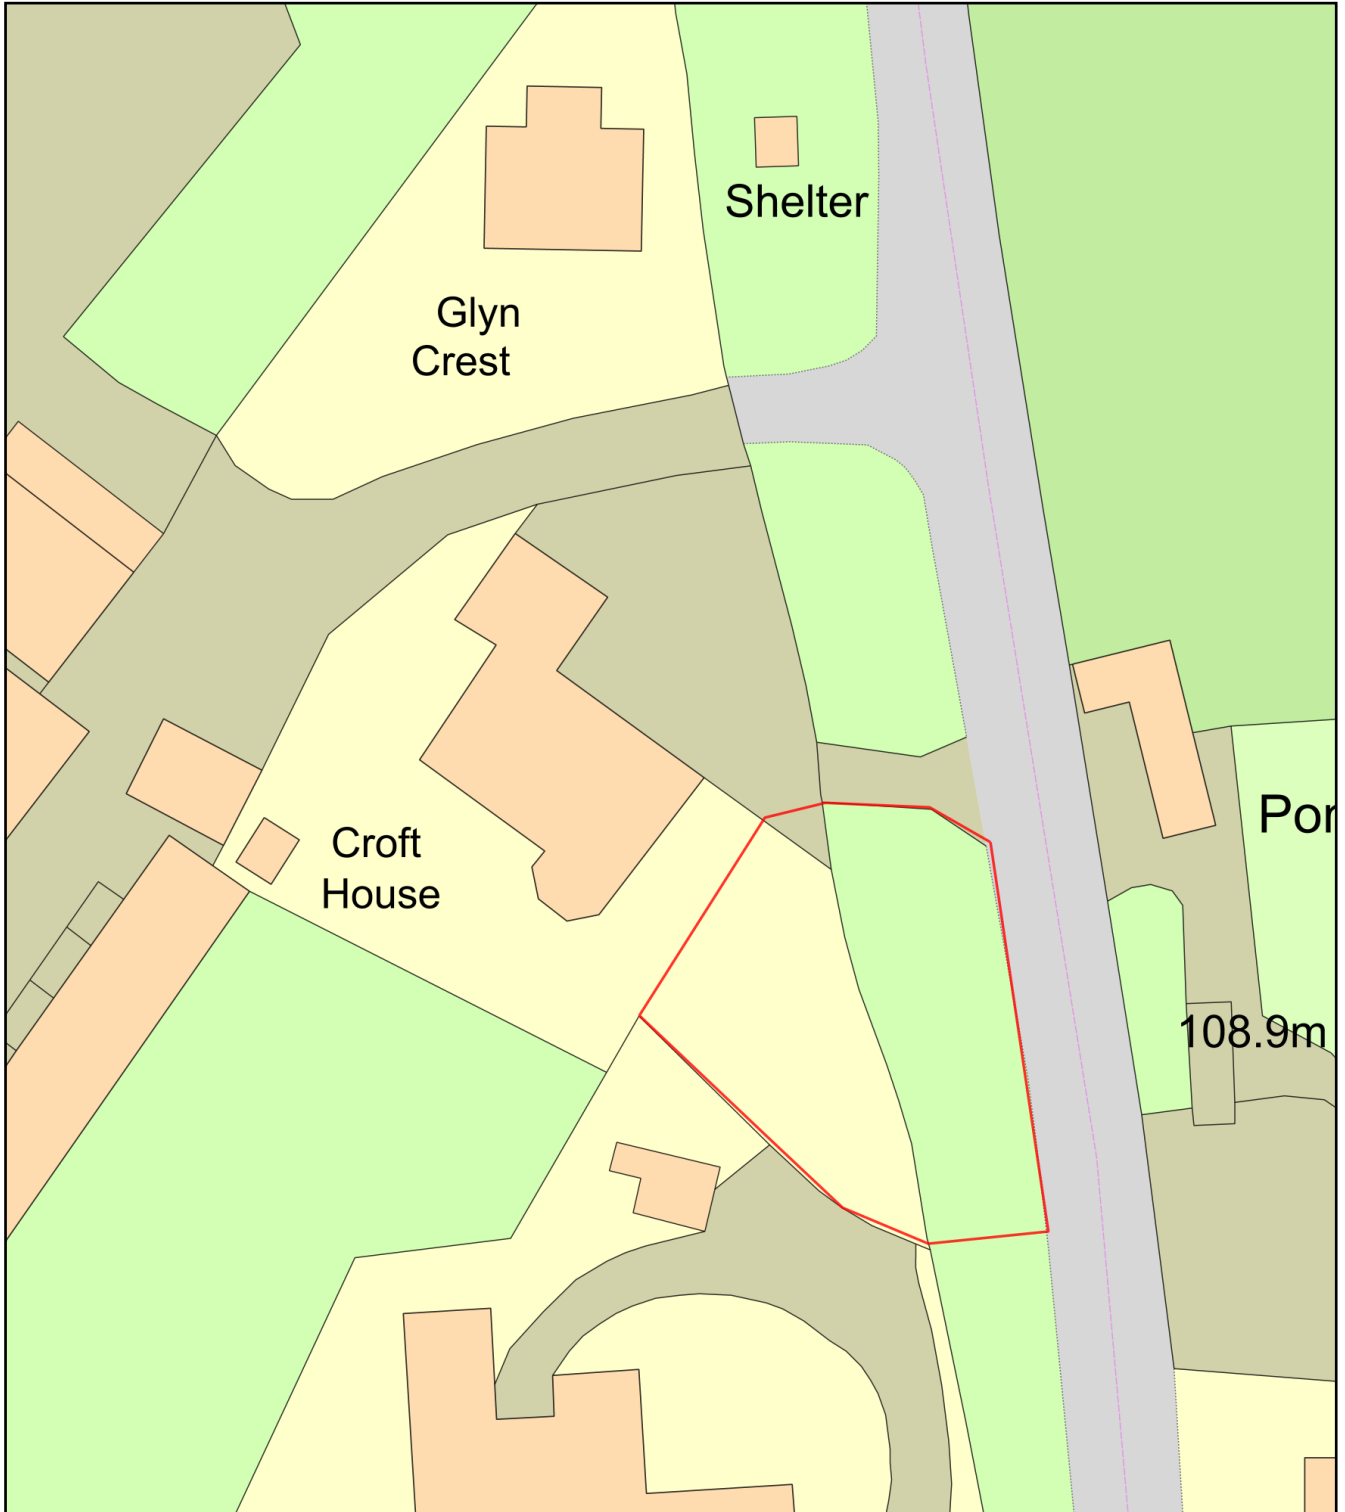

Plan Produced for: Mr I Taylor (Applicant)

Date Produced: 06 Nov 2023

Plan Reference Number: TQRQM23310130254072

Scale: 1:500 @ A4