


Proposed Roof Plan - Plot 1 (Plot 2 handed)

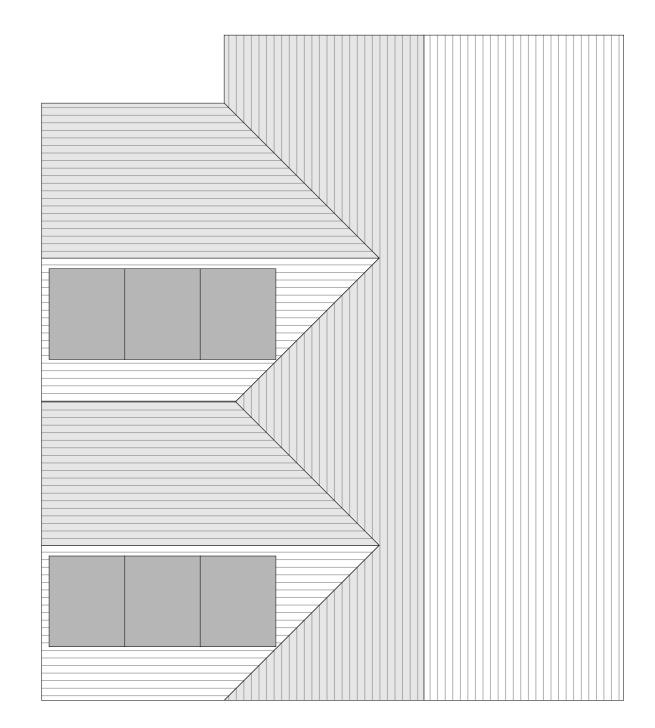

Proposed Roof Plan - Plot 3



evisions	
	acmarchitects Itd.
	 3 Ash Road, Ashurst, Southampton, Hants, S040 7AT T 023 8029 2751 E alan.acmltd@gmail.com

Project	Proposed Residential Development, Land at 'Brook House', Salisbury Road, Totton, SO40 2RQ					
Client	Gale Homes Ltd	Date 09/23	Drawn AM	Drawing no.		
Drawing Title	Proposed Roof Plans	Scale 1:50@A3	Checked	2124-02-28		