






Proposed Front Elevation

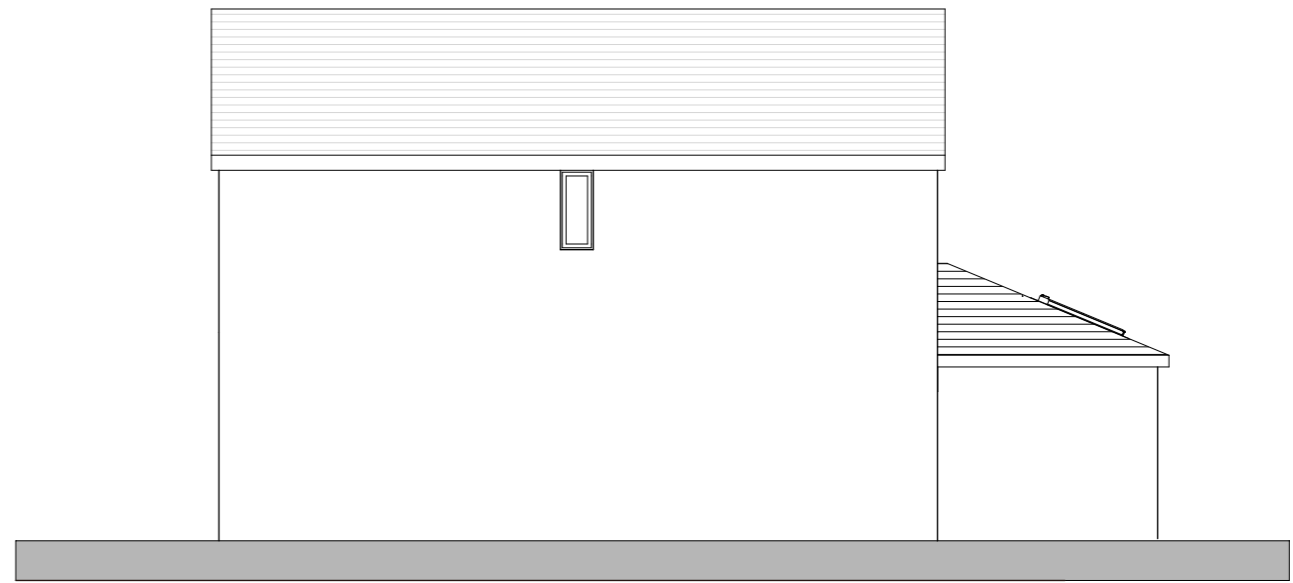

Proposed Side Elevation 1

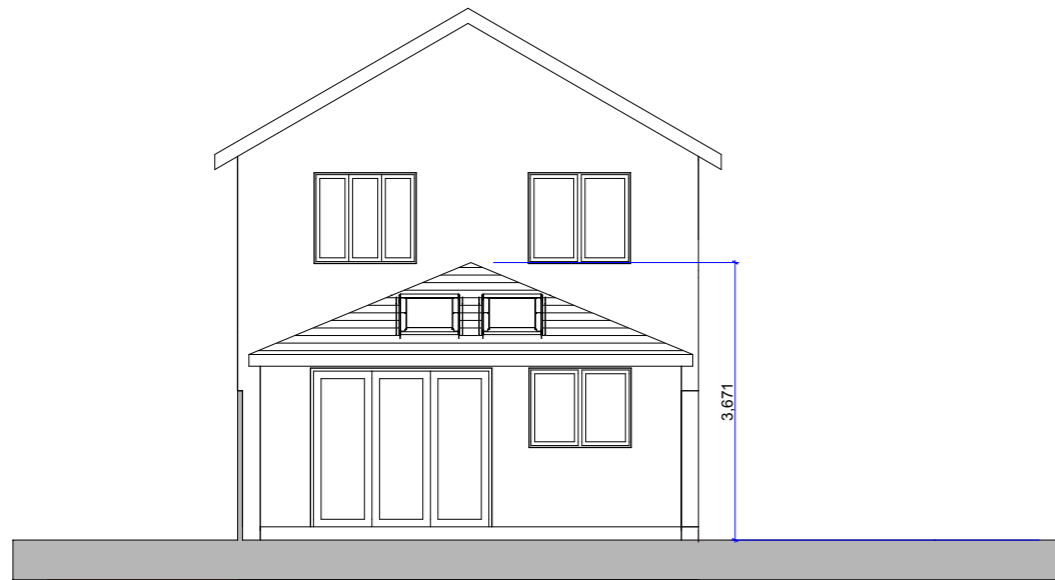

Proposed Rear Elevation

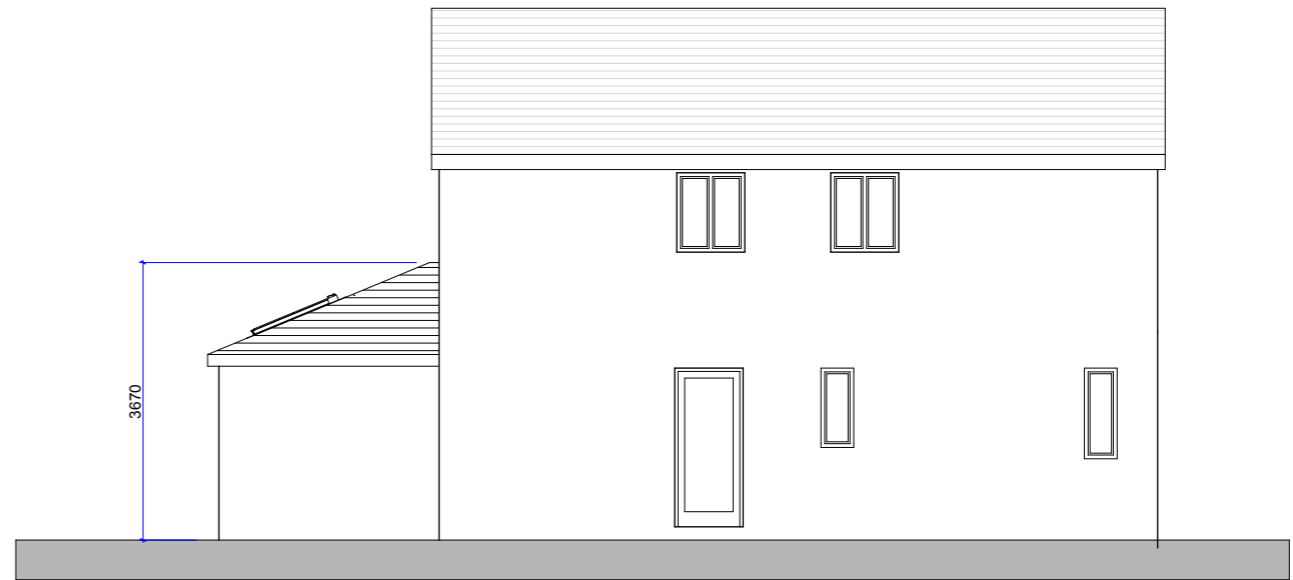

Proposed Side Elevation 2



Revisions

acmarchitects ltd.

3 Ash Road, Ashurst, Southampton, Hants, SO40 7AT
 T 023 8029 2751 E alan.acmltd@gmail.com

Project Proposed Extensions and Alterations to 27 The Tussocks, Marchwood, Southampton, SO40 4YE

Client L Quigley

Date 10/23

Drawn AM

Drawing no.

Drawing Title Proposed Elevations - Sheet 1

Scale 1:100@A3

Checked

2315-02-21A