


Front View
Scale 1:100

Side View
Scale 1:100

Rear View
Scale 1:100

Side View
Scale 1:100

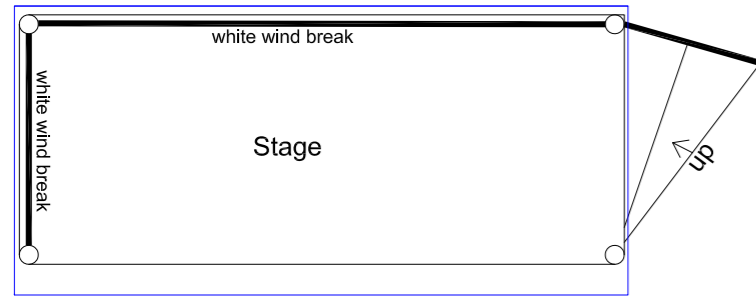



Floor Plan
Scale 1:100



Roof Plan
Scale 1:100



Notes
All dimensions and details to be checked on site by builder prior to commencement of works.
This plan must not be acted upon until it has been approved by the Local Authority.
Client to conform to party wall act of 1996 if required.

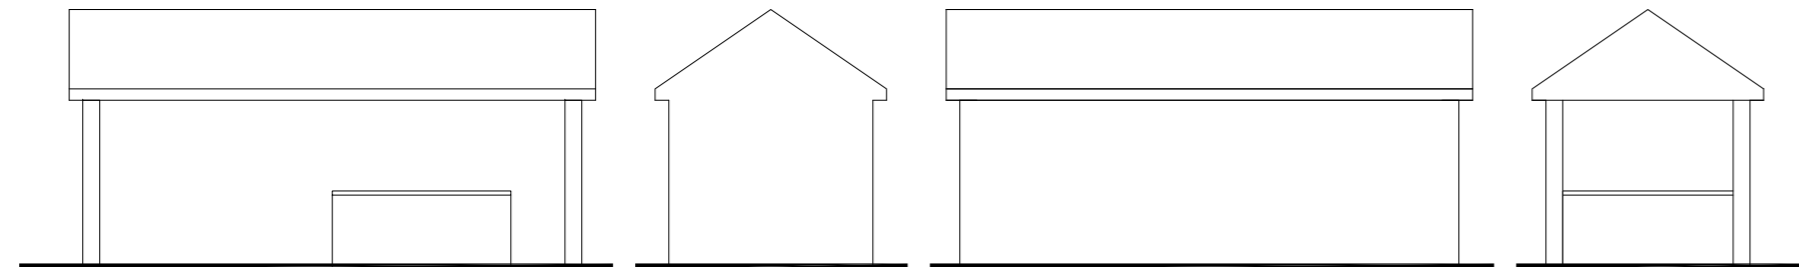 


Front View
Scale 1:100


Side View
Scale 1:100

Rear View
Scale 1:100

Side View
Scale 1:100

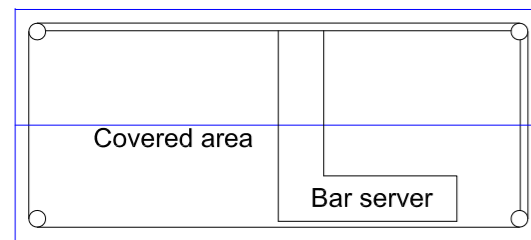

Floor Plan
Scale 1:100

 

Roof Plan
Scale 1:100



B		
A		
	Date	Revisions

Drawing Title:
Stage & Outside Bar

SITE ADDRESS Travellers Rest Hart Hill Hythe Southampton SO45 3ND	CLIENT ADDRESS
--	----------------

Scale.	as noted	PAPER SIZE A2
Date.	October 2023	Drawn by, <i>R.N.S.</i>

Sanders Design Services Ltd
 95 Cedar Road
 Hythe
 Southampton
 SO45 3PX
 www.sandersdesignservices.co.uk
 info@sandersdesignservices.co.uk
 023 8020 7195

Drawing No	tr sht 1	Revision	x
------------	----------	----------	---