





FRONT. (NORTH)



REAR. (SOUTH)

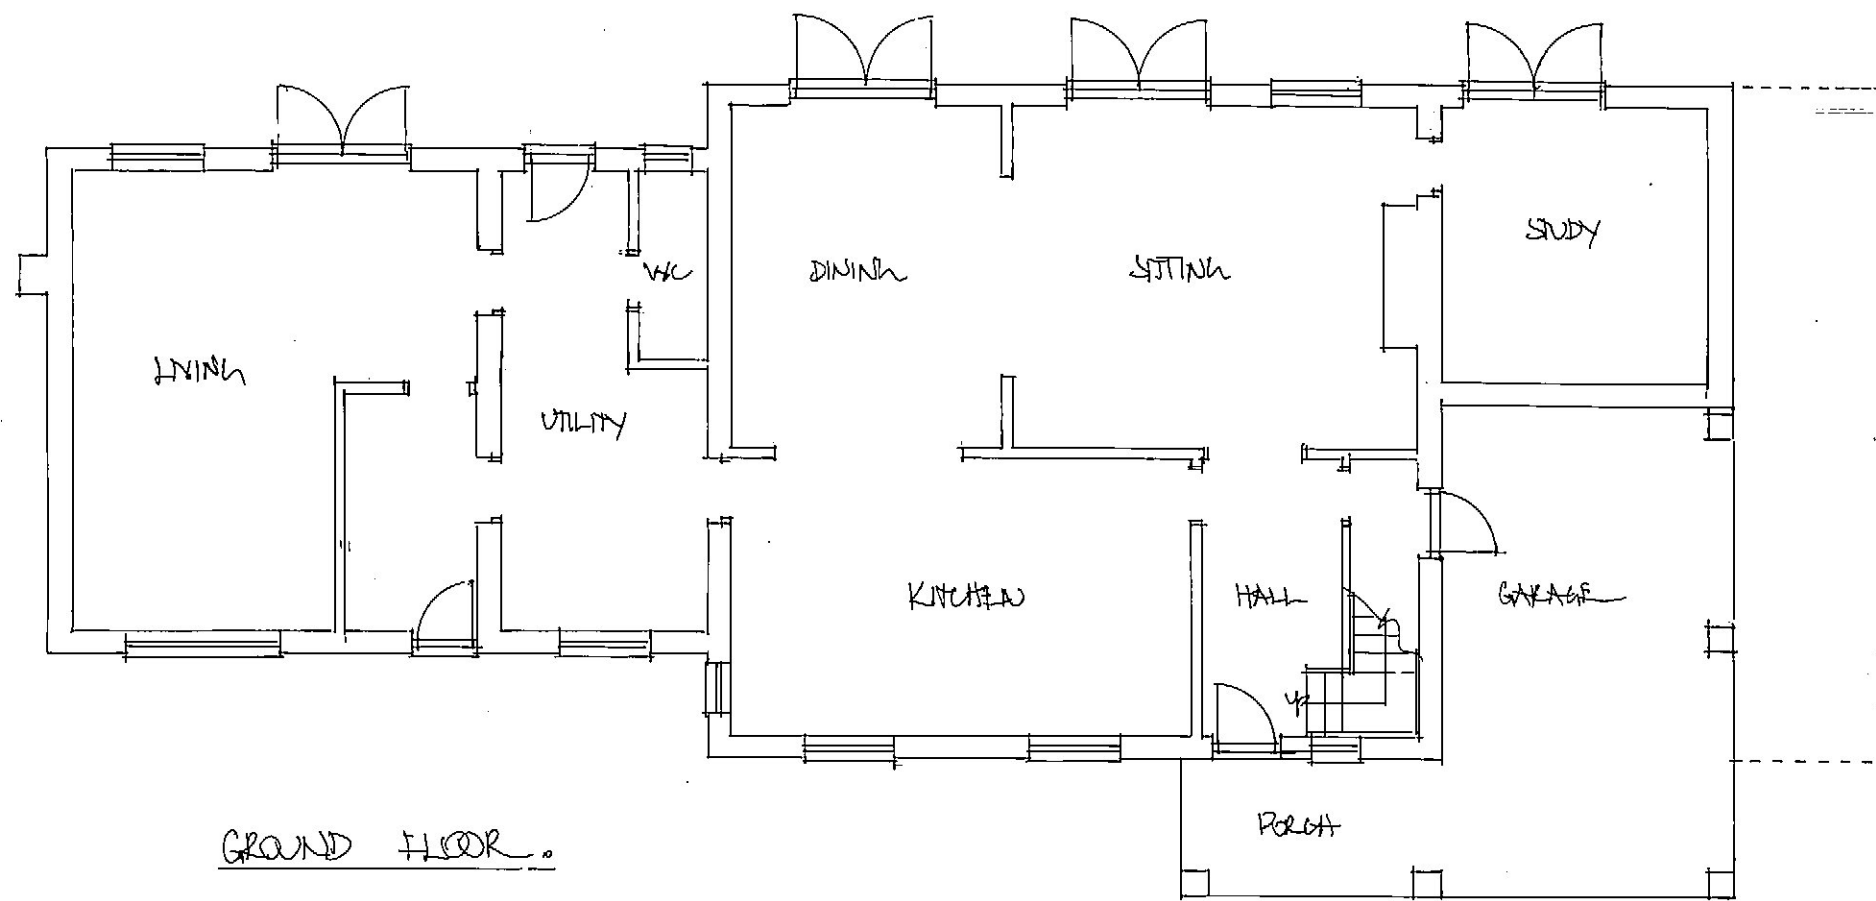


GROUND FLOOR.

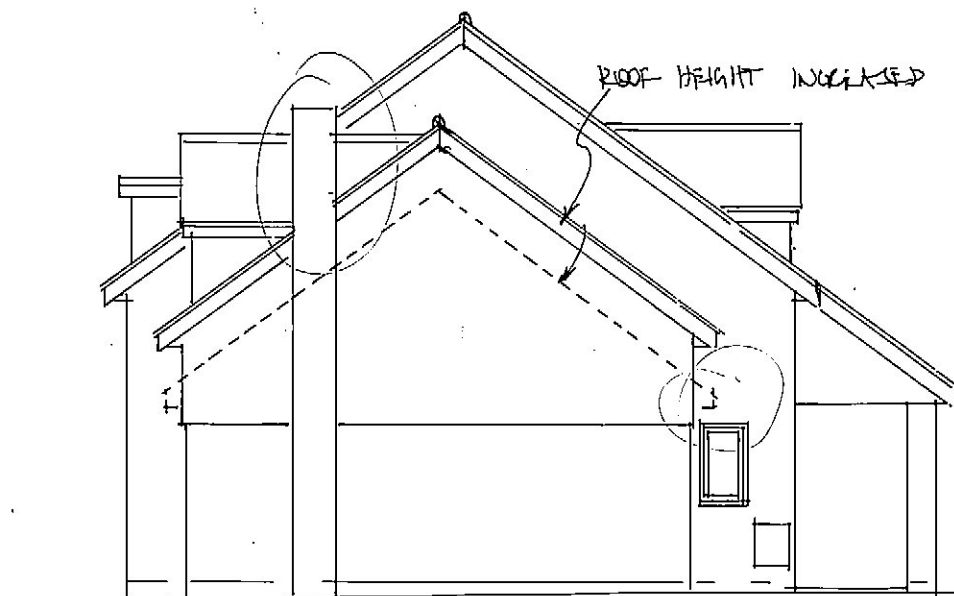


SIDE. (EAST)




SIDE. (WEST)

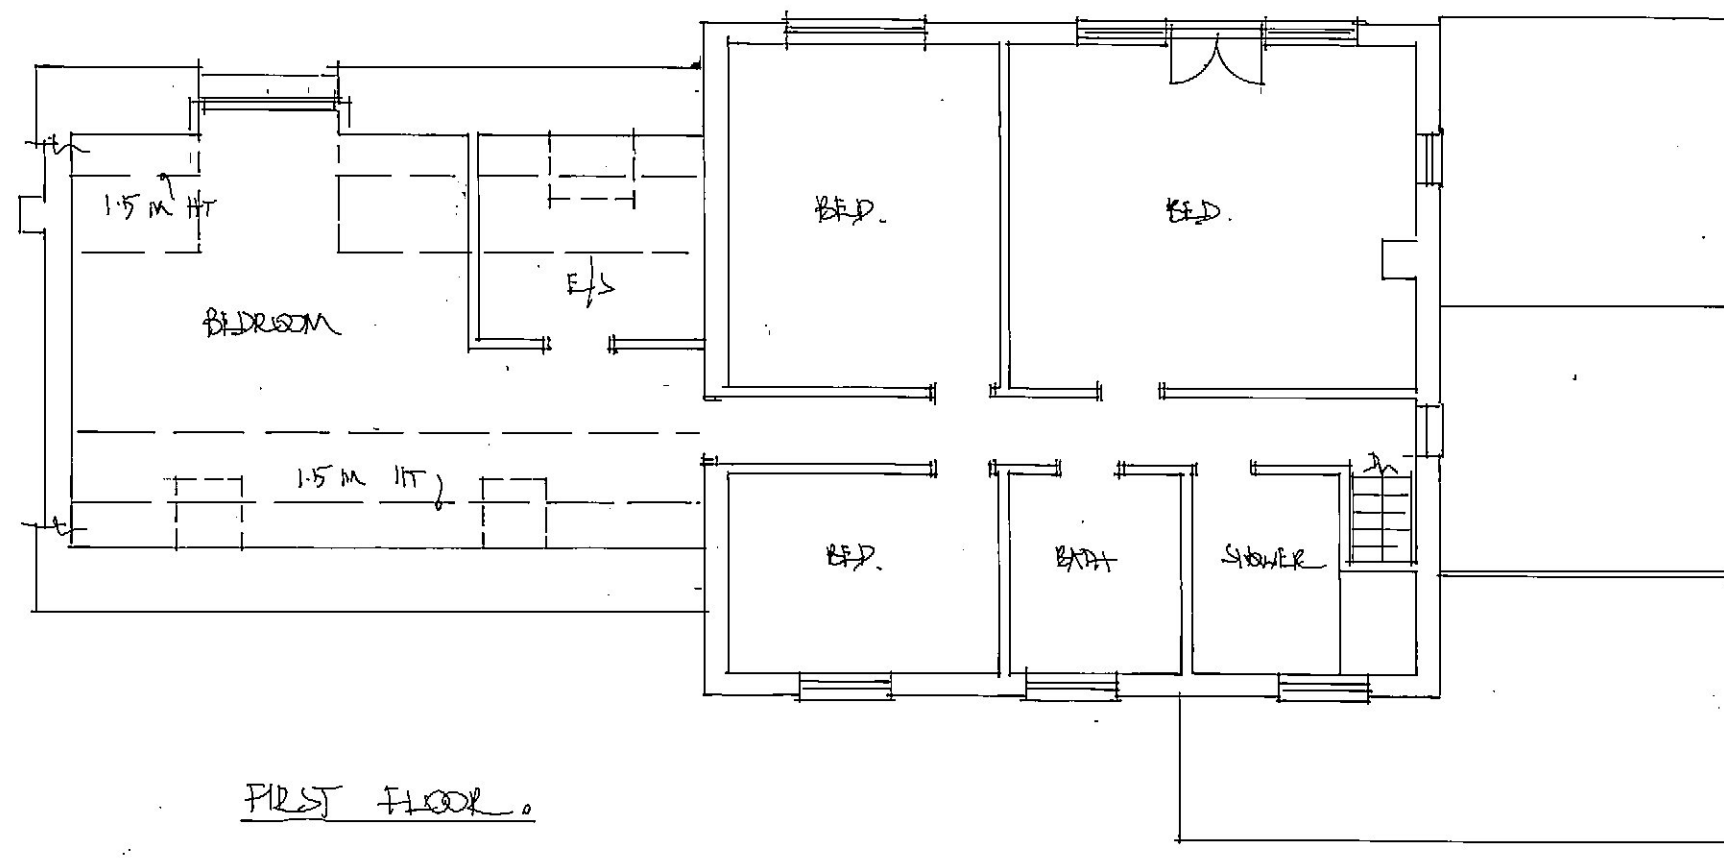


FIRST FLOOR.

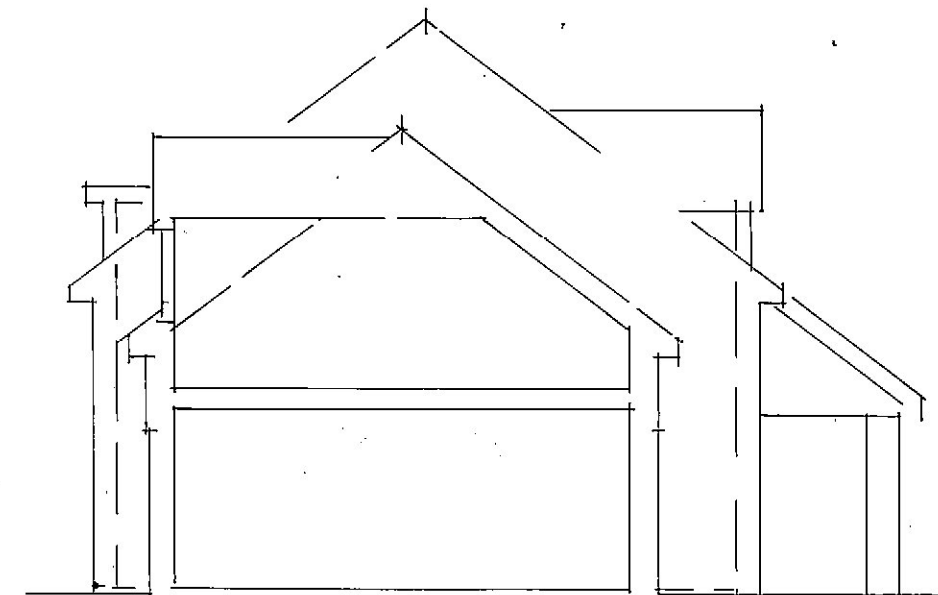

SECTION.

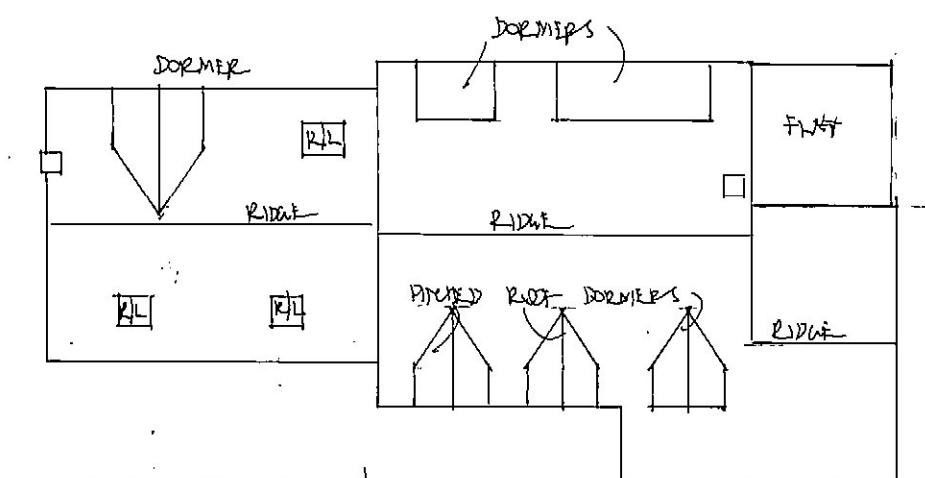

ROOF PLAN. 1/200

 

ROBERT H DAVIS FRICS ■ CHARTERED SURVEYOR ■ PROPERTY ■ ARCHITECTURE
 3 MIDDLEBRIDGE STREET ■ ROMSEY ■ HAMPSHIRE ■ SO51 8HJ
 TELEPHONE 01794 515591 ■ FACSIMILE 01794 522119

CORSEDALE, BICKTON LANE, BICKTON. SP6 2HA
 PROPOSED ALTERATIONS

SCALE
 1/100, 1/200

DATE
 MARCH 2023

DRAWING NO
 2607/11

REVISION
 29/11/23

robertdavis