





FRONT. (NORTH)




REAR. (SOUTH)

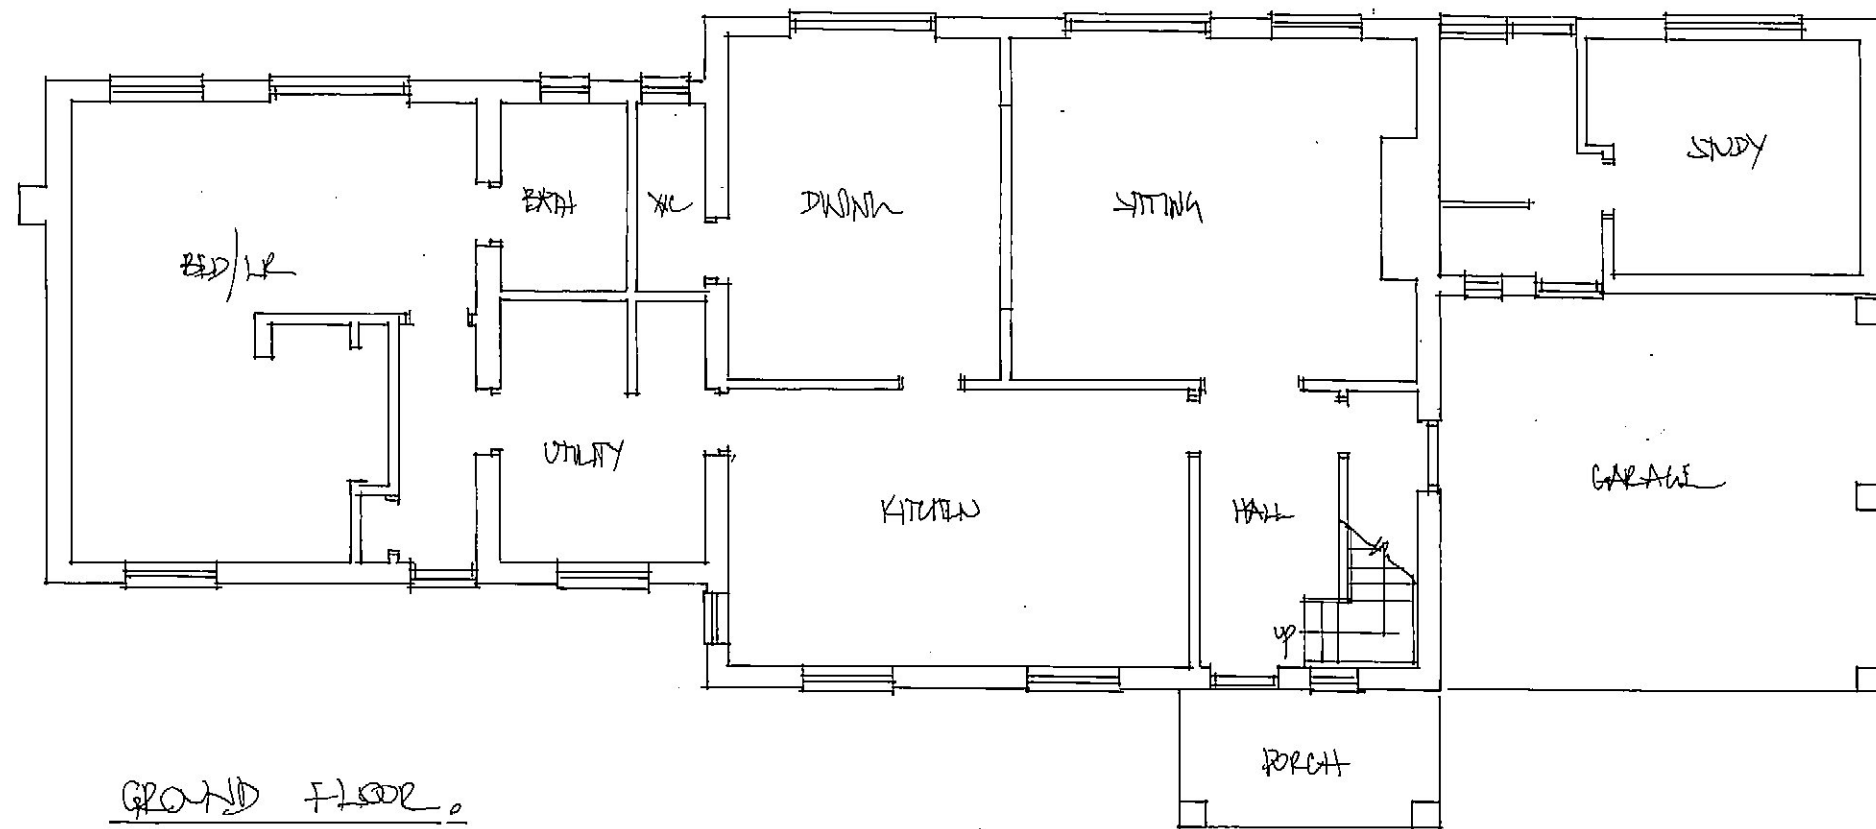


GROUND FLOOR.

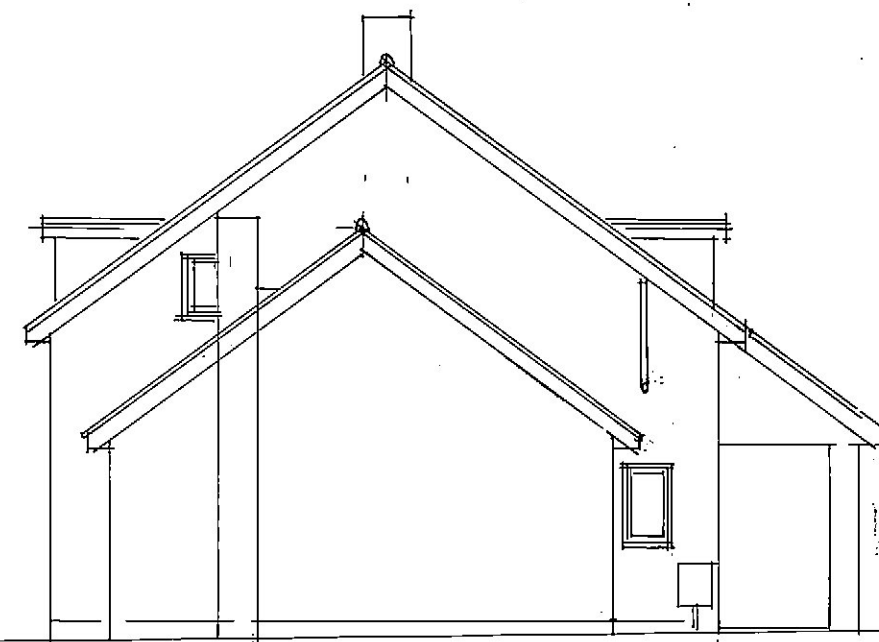


SIDE. (EAST)

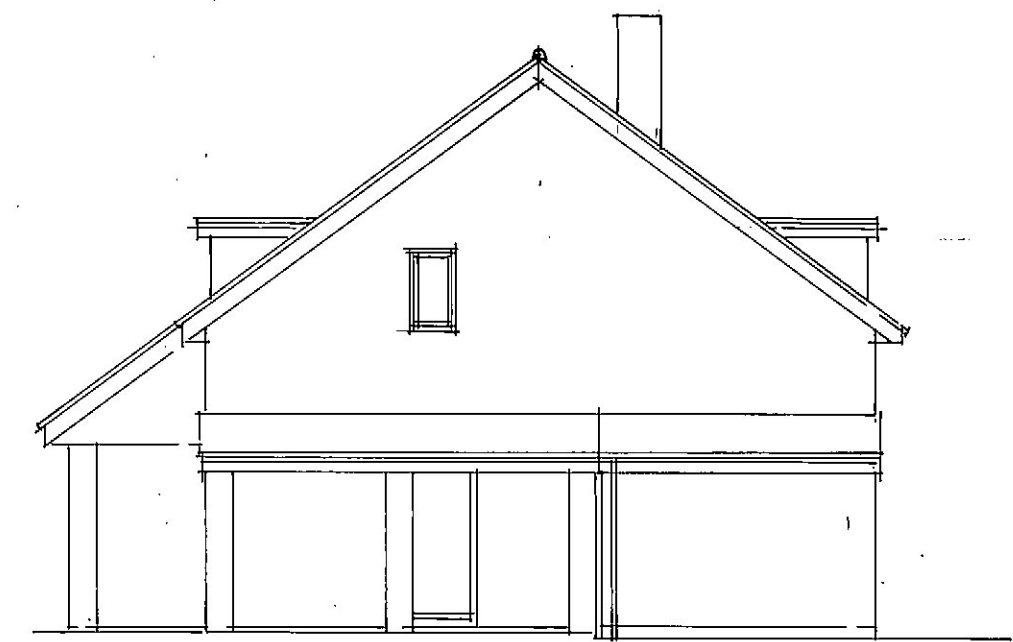


SIDE. (WEST)

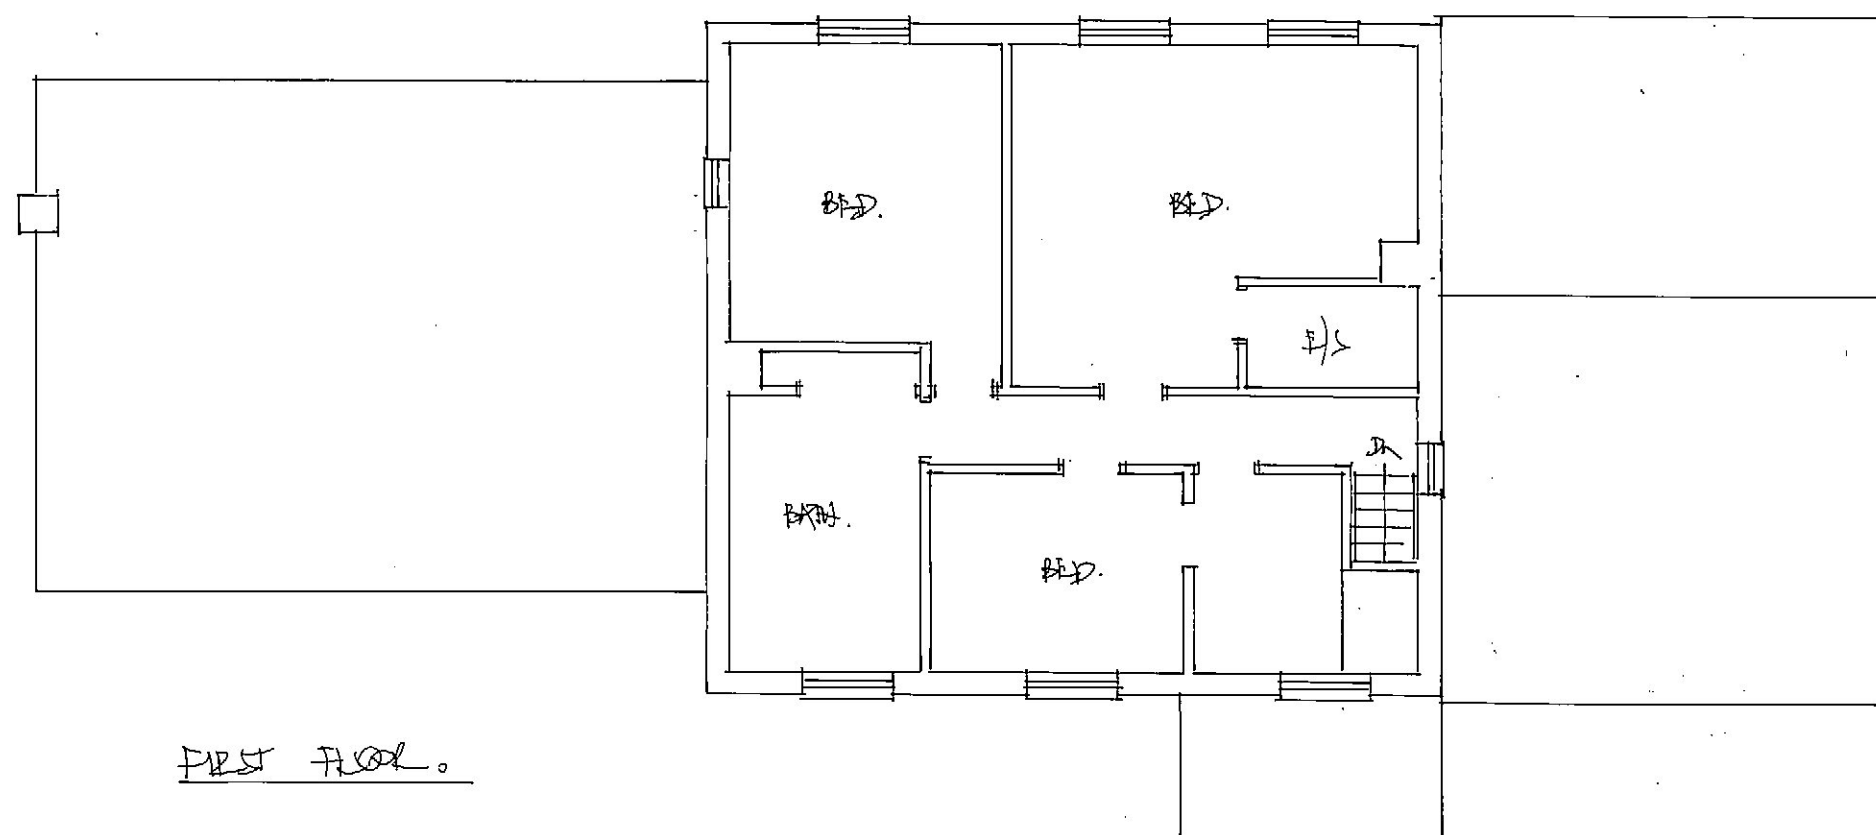


FIRST FLOOR.

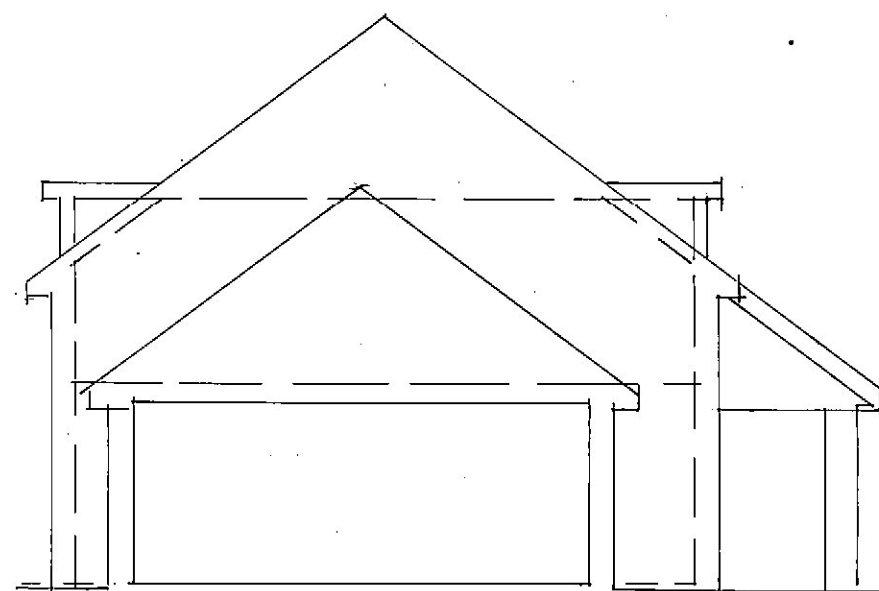

SECTION.

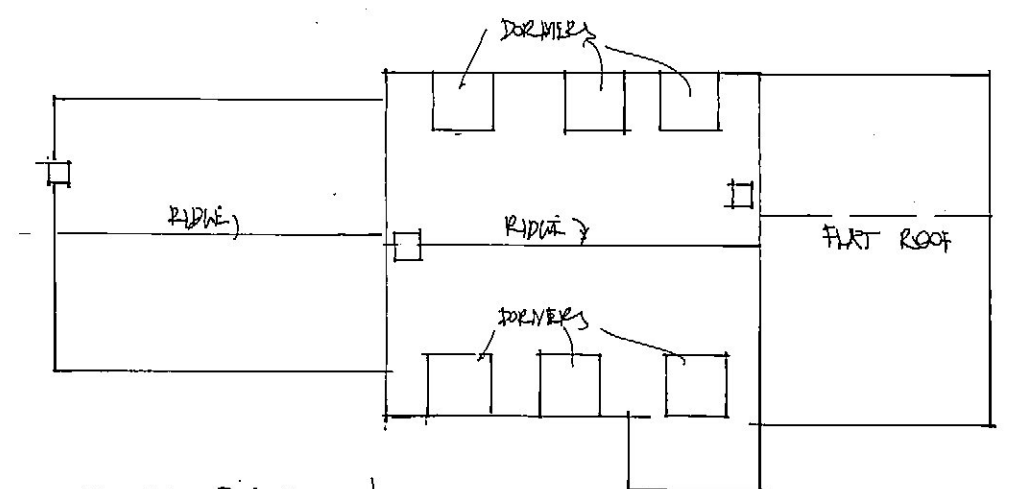

ROOF PLAN. 1/200

 

ROBERT H DAVIS FRICS ■ CHARTERED SURVEYOR ■ PROPERTY ■ ARCHITECTURE  
 3 MIDDLEBRIDGE STREET ■ ROMSEY ■ HAMPSHIRE ■ SO51 8HJ  
 TELEPHONE 01794 515591 ■ FACSIMILE 01794 522119

CORVEDALE, BICKTON LANE, BICKTON. SP 6 2HA  
 AS EXISTING.

SCALE 1/100; 1/200	DATE MARCH 2023	DRAWING NO 2605/10	REVISION
-----------------------	--------------------	-----------------------	----------

