
 


Site Plan 82 Elsing Road, Enfield, EN1 4PF

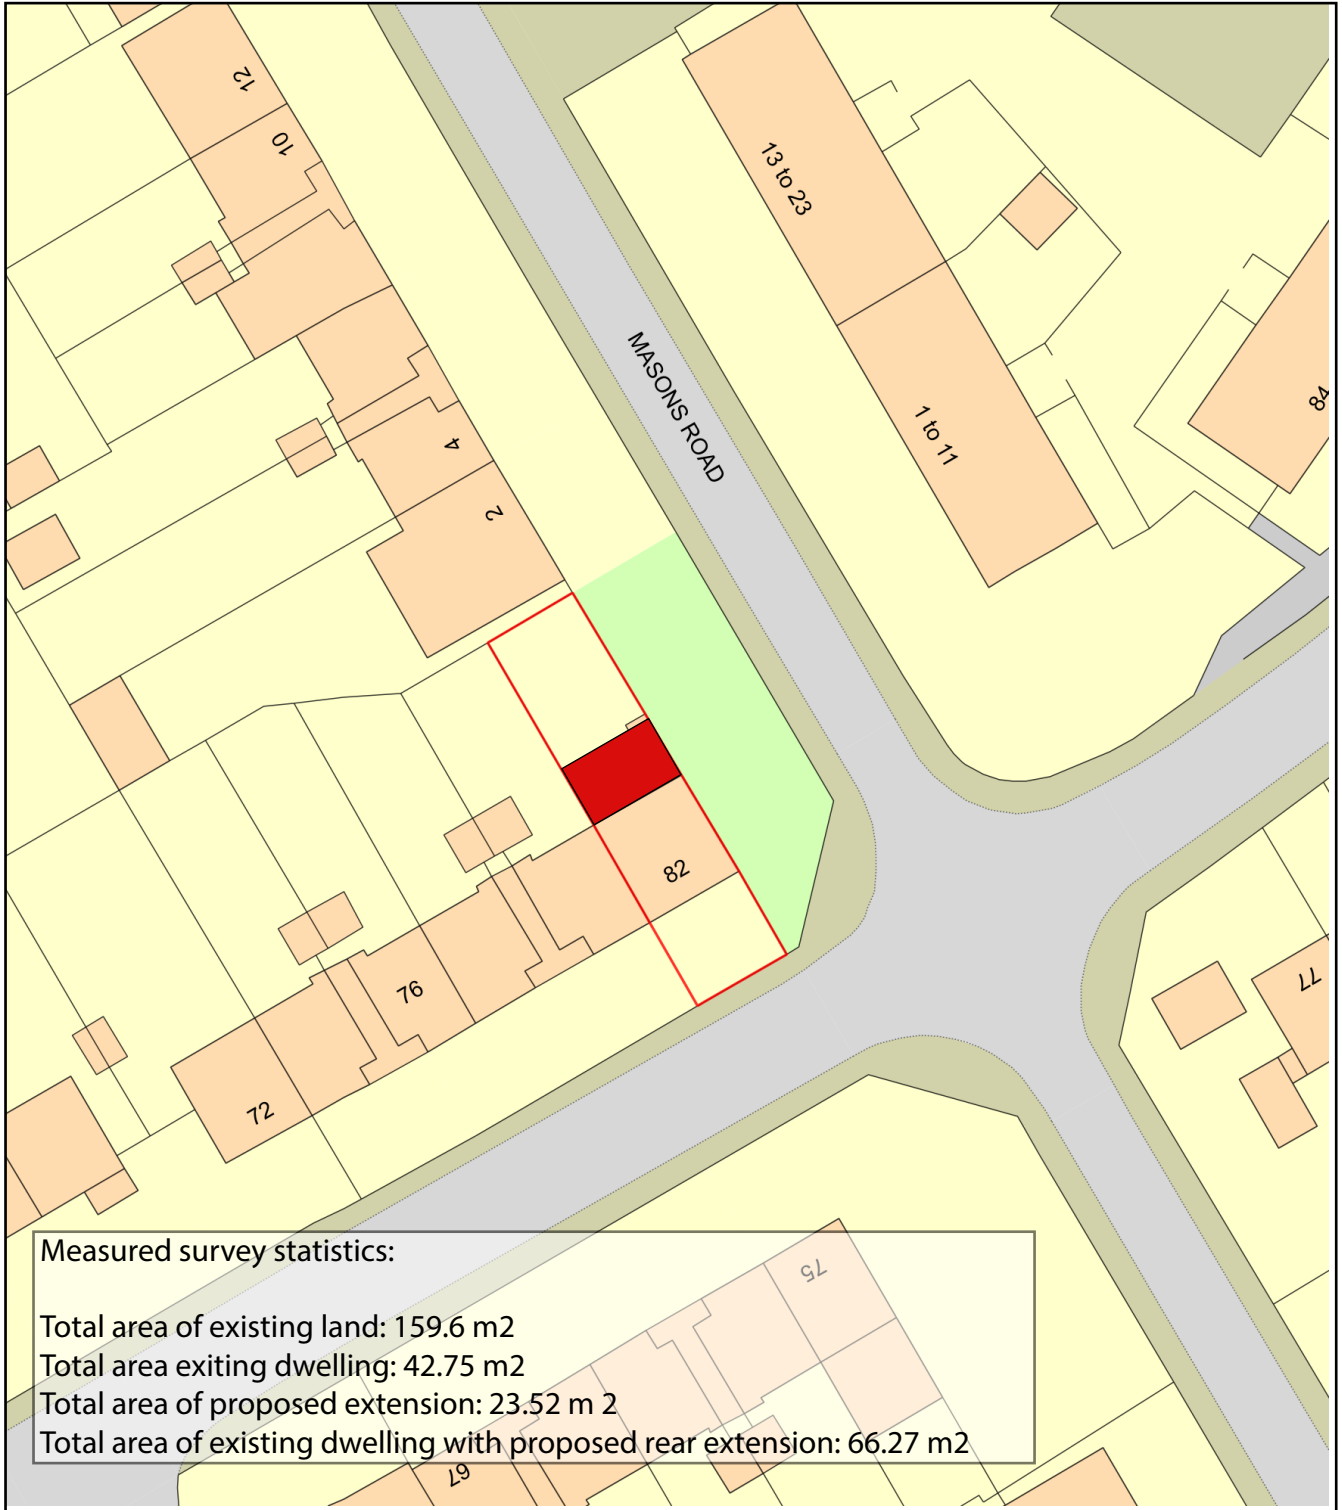

Plan Produced for: Sanya Chadha

Date Produced: 17 Oct 2023

Plan Reference Number: TQRQM23290142638113

Scale: 1:500 @ A4