



EXISTING GROUND FLOOR PLAN




EXISTING FIRST FLOOR PLAN

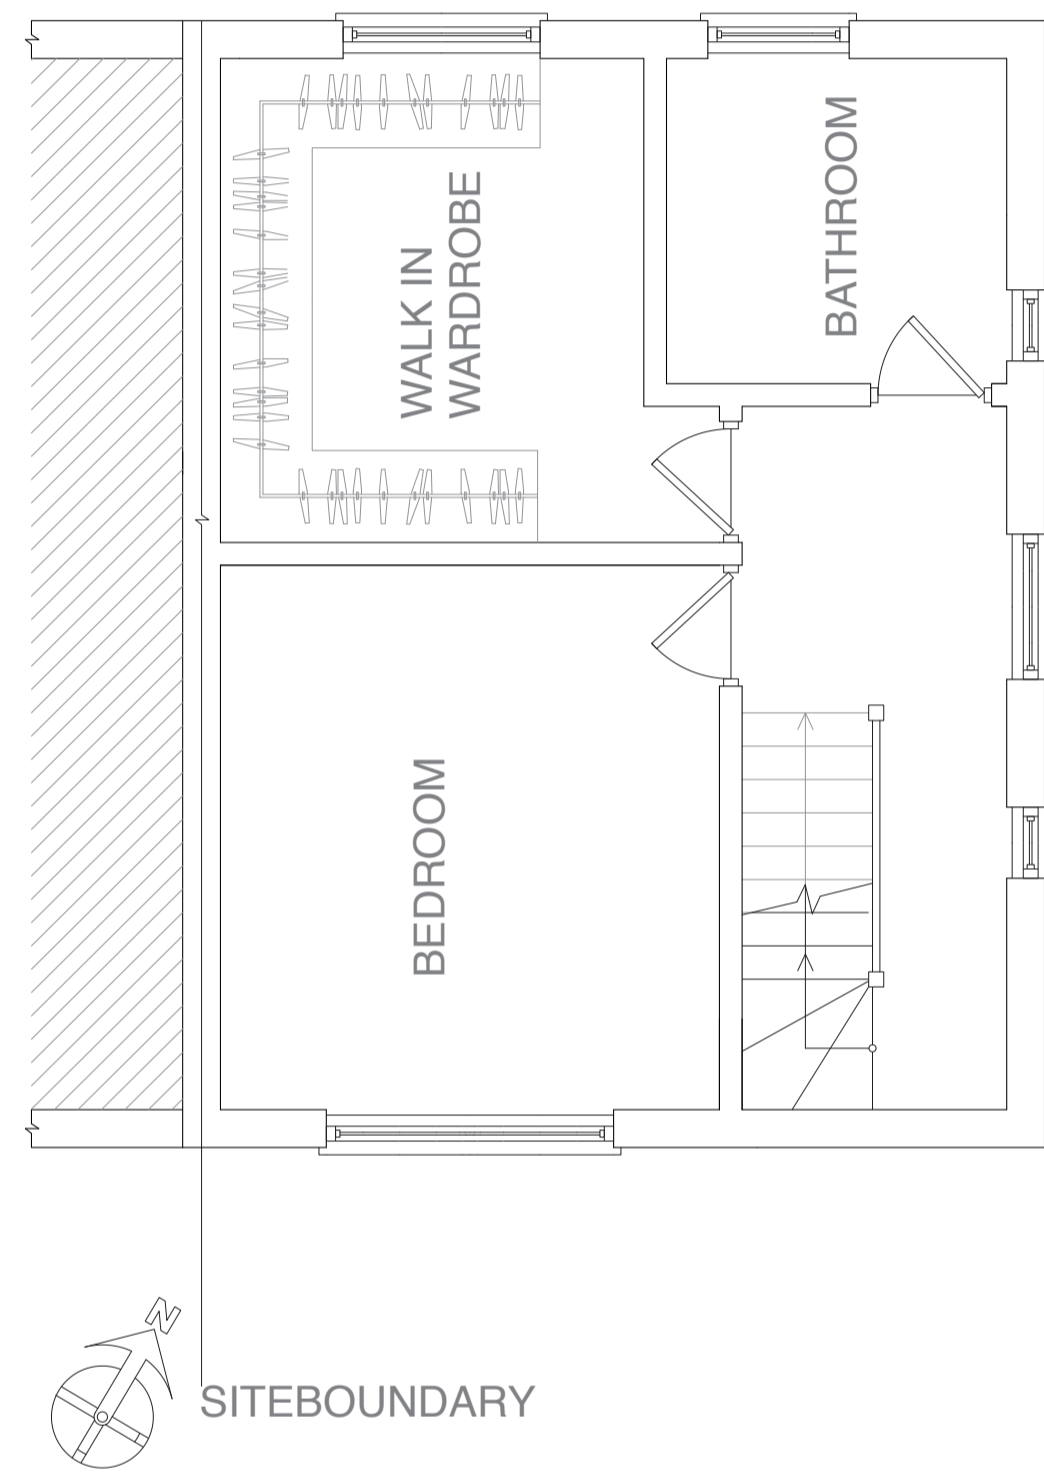

EXISTING LOFT ELEVATION

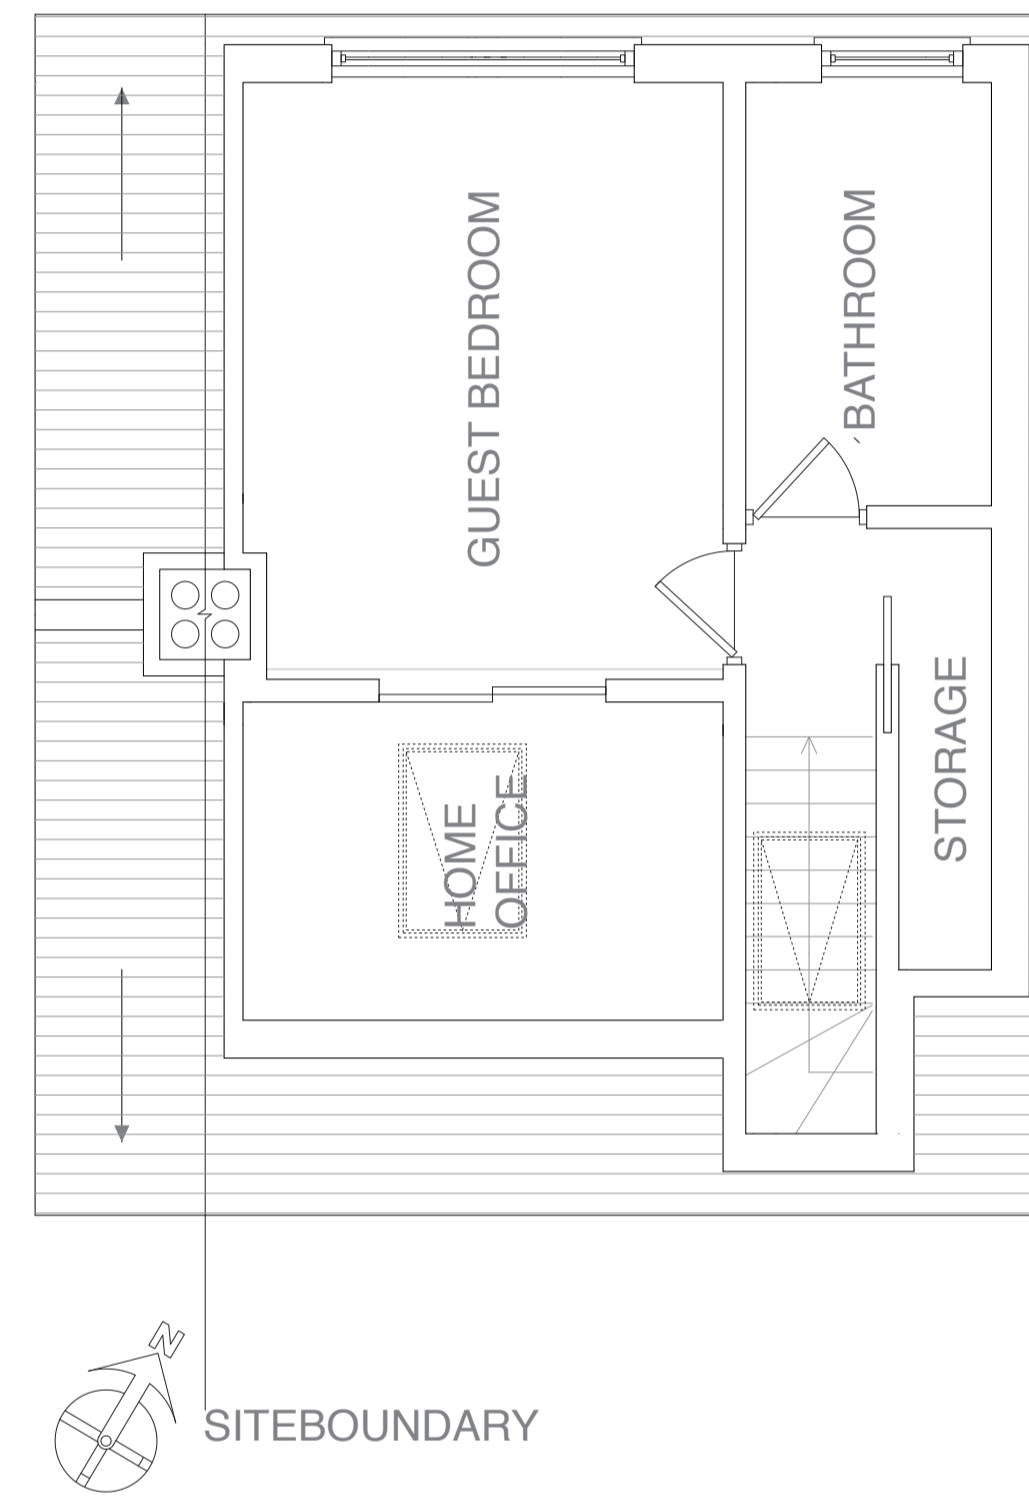

EXISTING ROOF PLAN

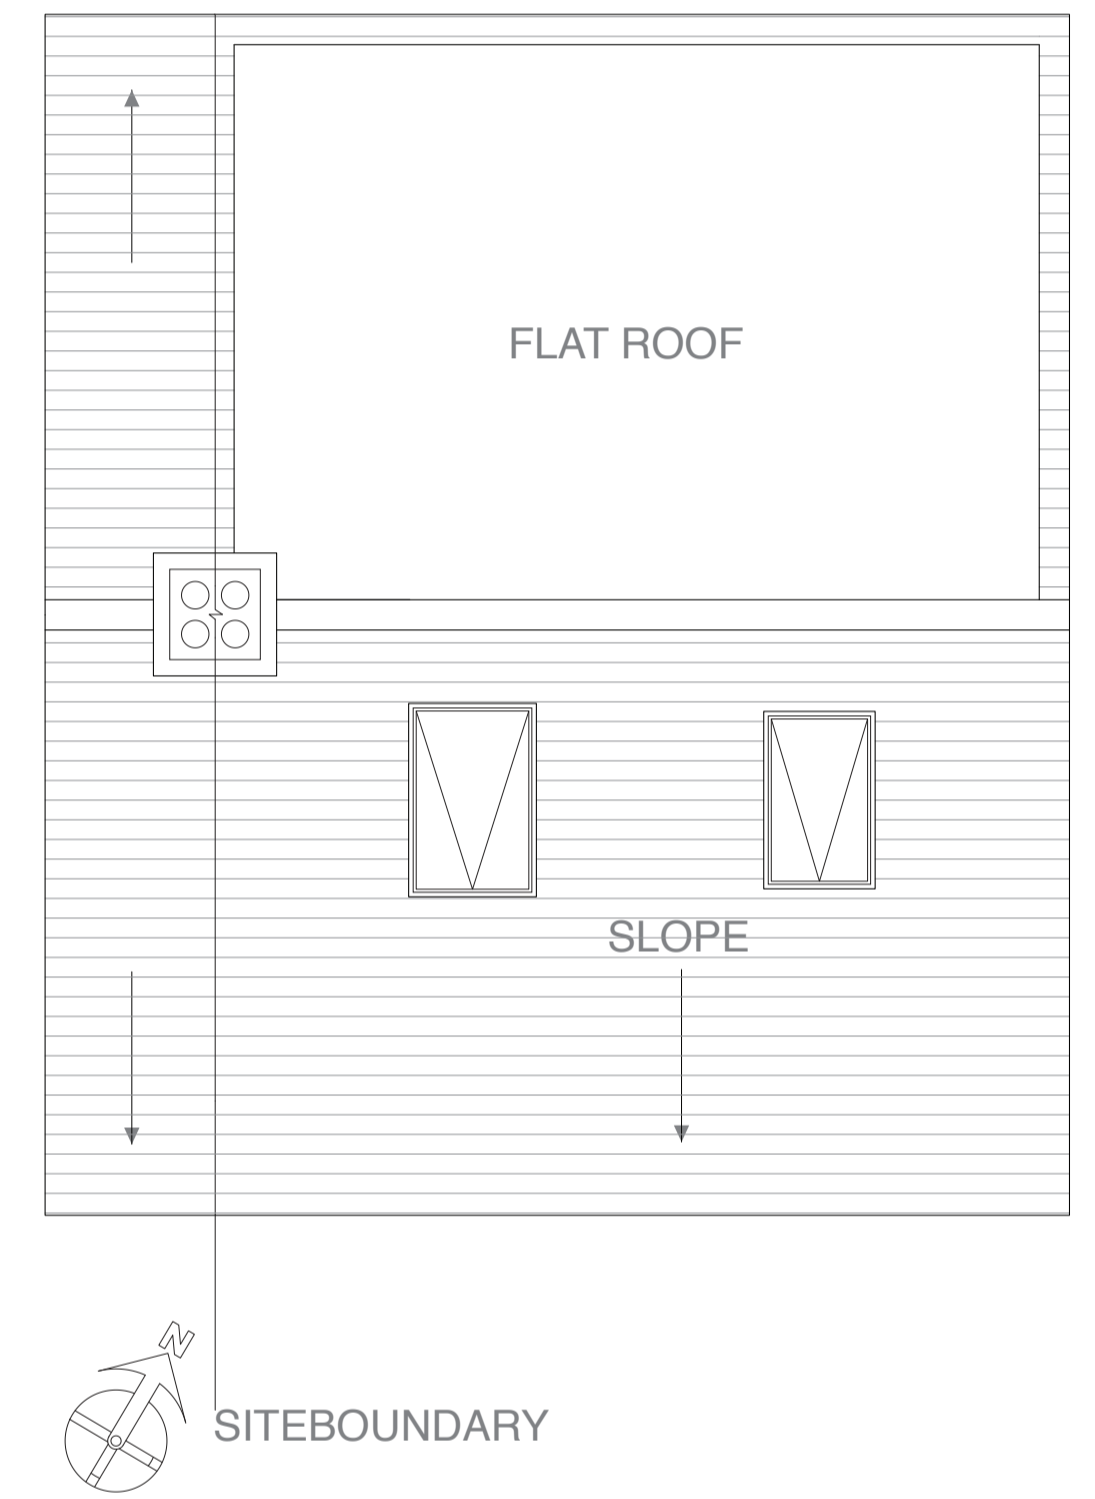

SCALE BAR 1:50



SITE LOCATION:		62 Eleinge Road, Enfield, EN1 4PF		NOTES: - This drawings is to be read in conjunction with all other relevant documentation - This drawing is for planning purposes only and development is to comply with the structural engineers specifications - All dimensions are to be checked prior to commencement of all work - All works are to be carried out with all the relevant local authority approvals and to the building control inspector
PROPOSAL:		Construction of a single storey rear extension, with three skylights to facilitate a larger kitchen		
SHEET TITLE:		Existing Plans		
CLIENT: Gail	DATE: 14/1023	SCALE: 1:50 @A1	DRAWN BY: sanyachadha14@gmail.com	