


PROPOSED FRONT ELEVATION




PROPOSED REAR ELEVATION

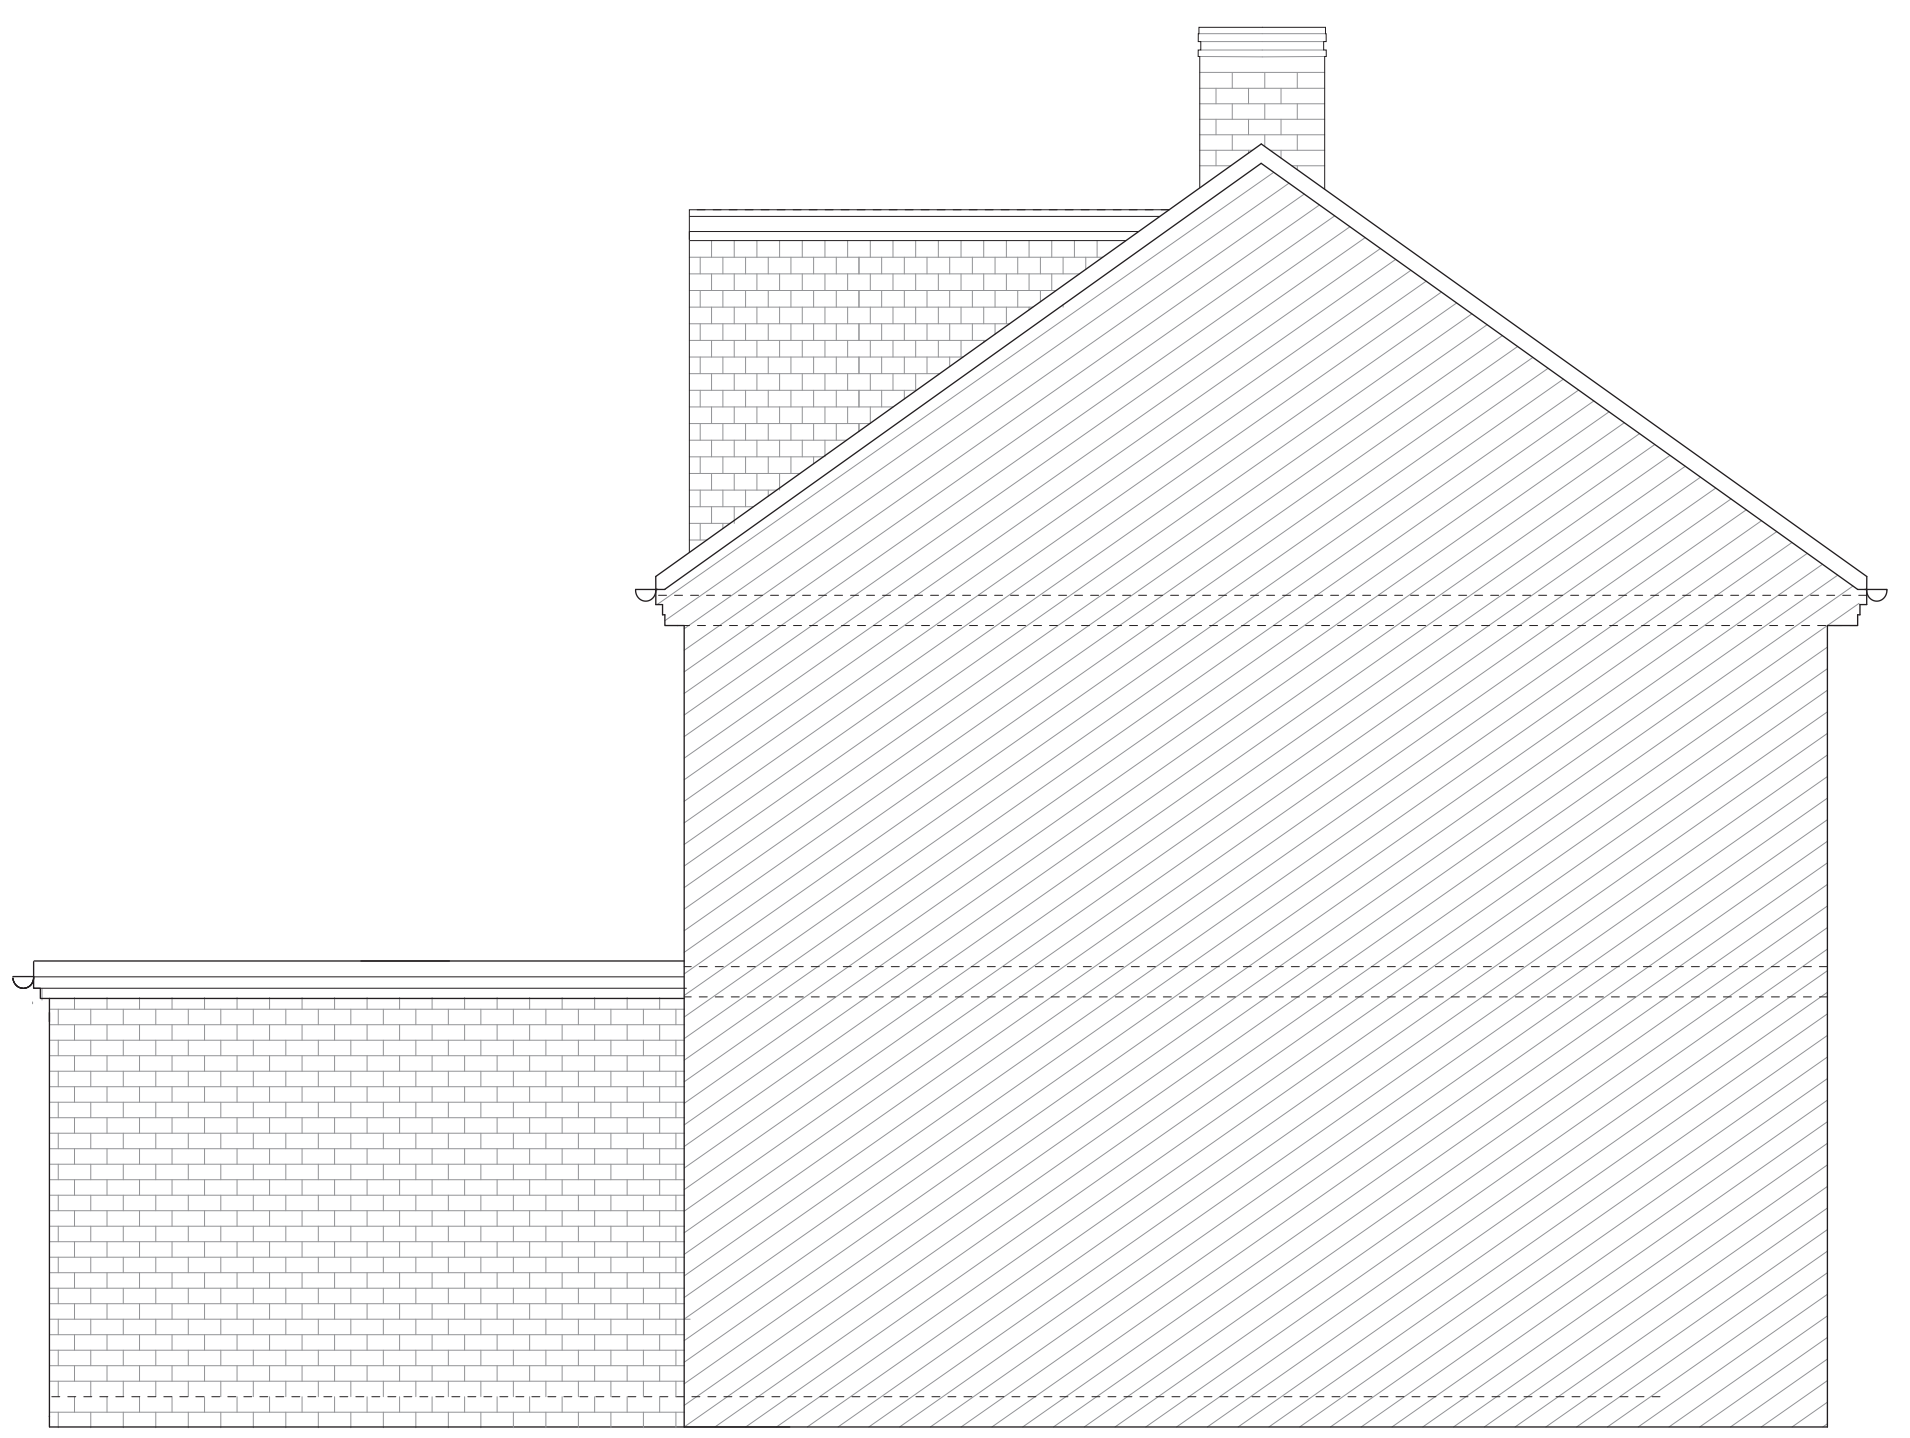

PROPOSED SIDE ELEVATION AA



PROPOSED SIDE ELEVATION A

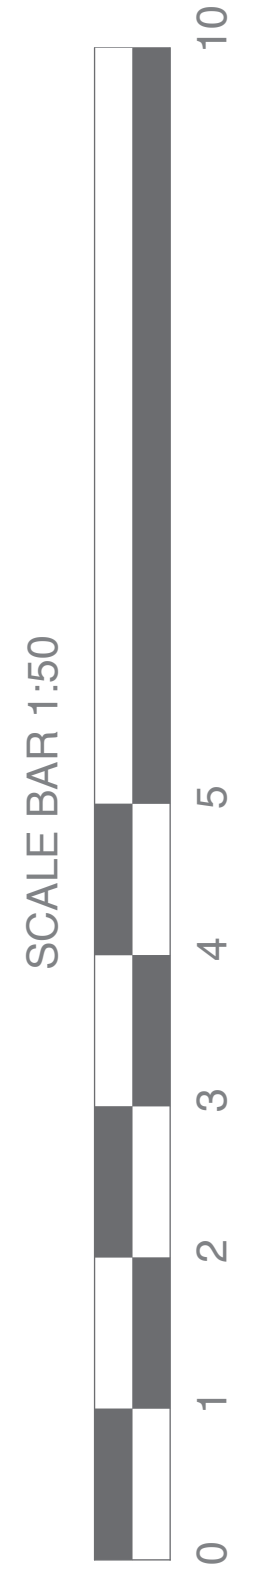

<b>SITE LOCATION:</b>	82 Eisinge Road, Enfield, EN1 4PF
<b>PROPOSAL:</b>	Construction of a single storey rear extension, with three skylights to facilitate a larger kitchen
<b>SHEET TITLE:</b>	Proposed Elevations
<b>CLIENT:</b>	Gail
<b>DATE:</b>	14/10/23
<b>SCALE:</b>	1:50 @A1
<b>DRAWN BY:</b>	seanyschadha14@gmail.com

**NOTES:**

- This drawings is to be read in conjunction with all other relevant documentation
- This drawing is for planning purposes only and development is to comply with the structural engineers specifications
- All dimensions are to be checked prior to commencement of all work
- All works are to be carried out with all the relevant local authority approvals and to the building control Inspector