



EXISTING FRONT ELEVATION



EXISTING REAR ELEVATION

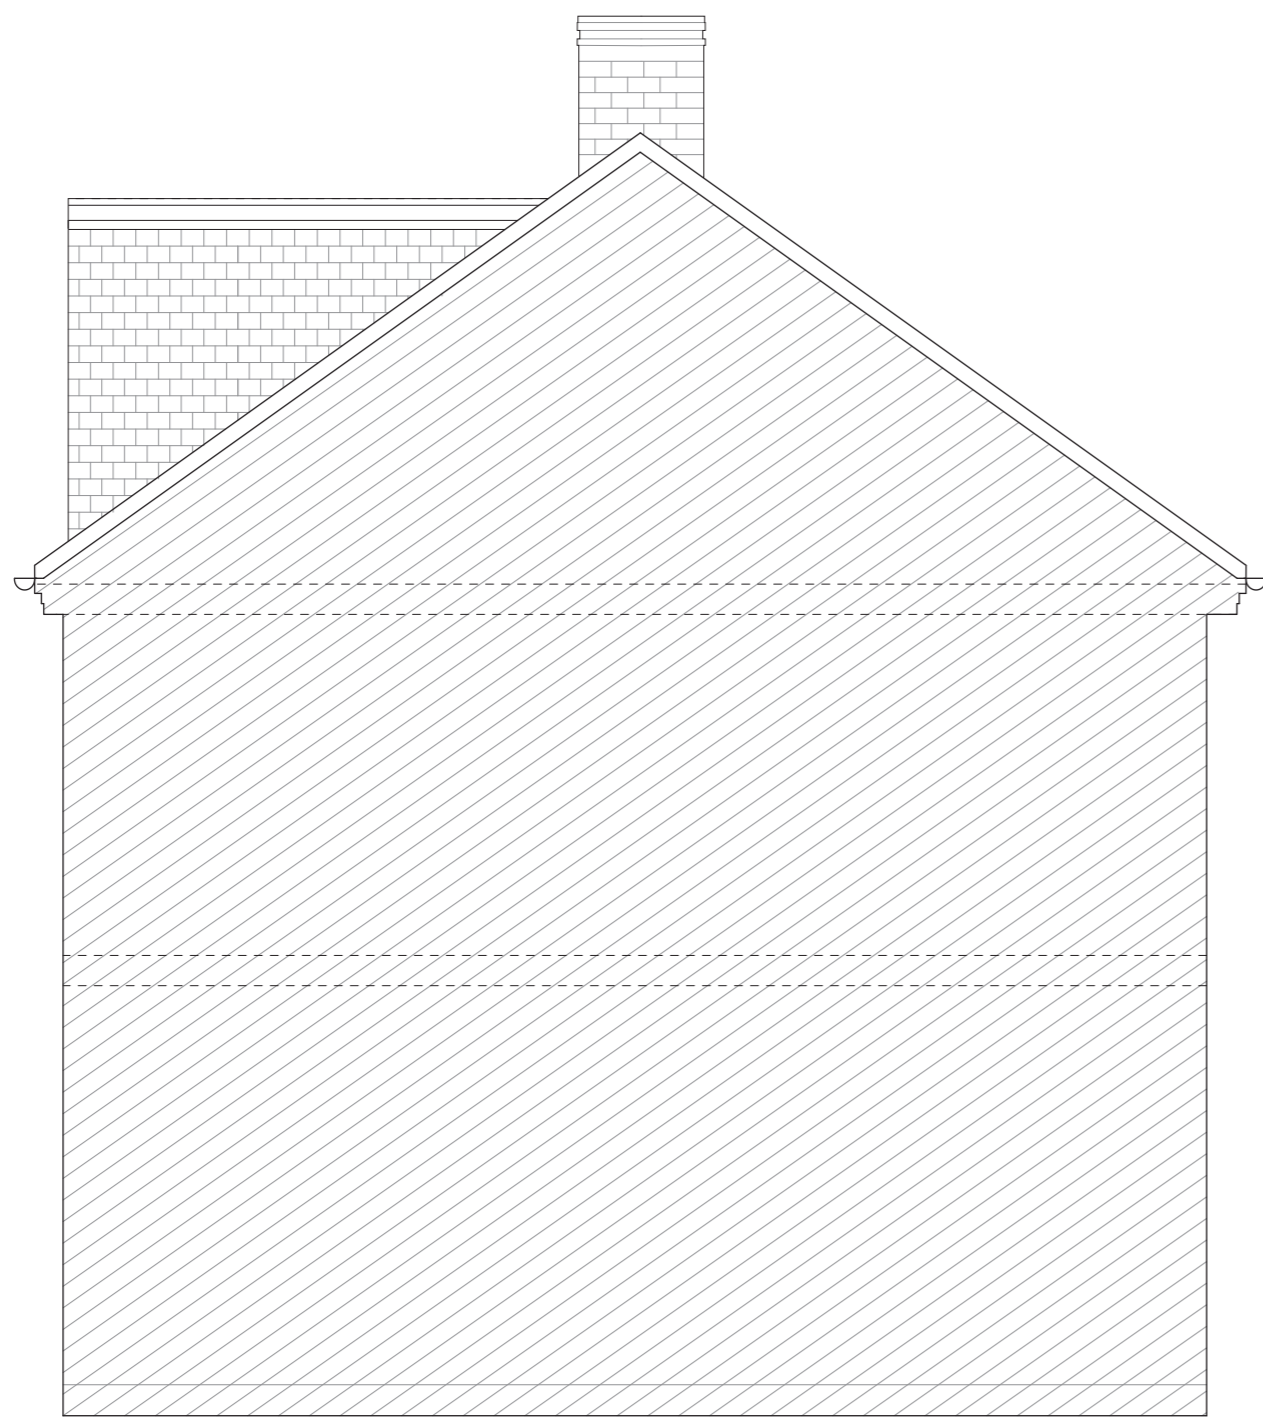


EXISTING SIDE ELEVATION

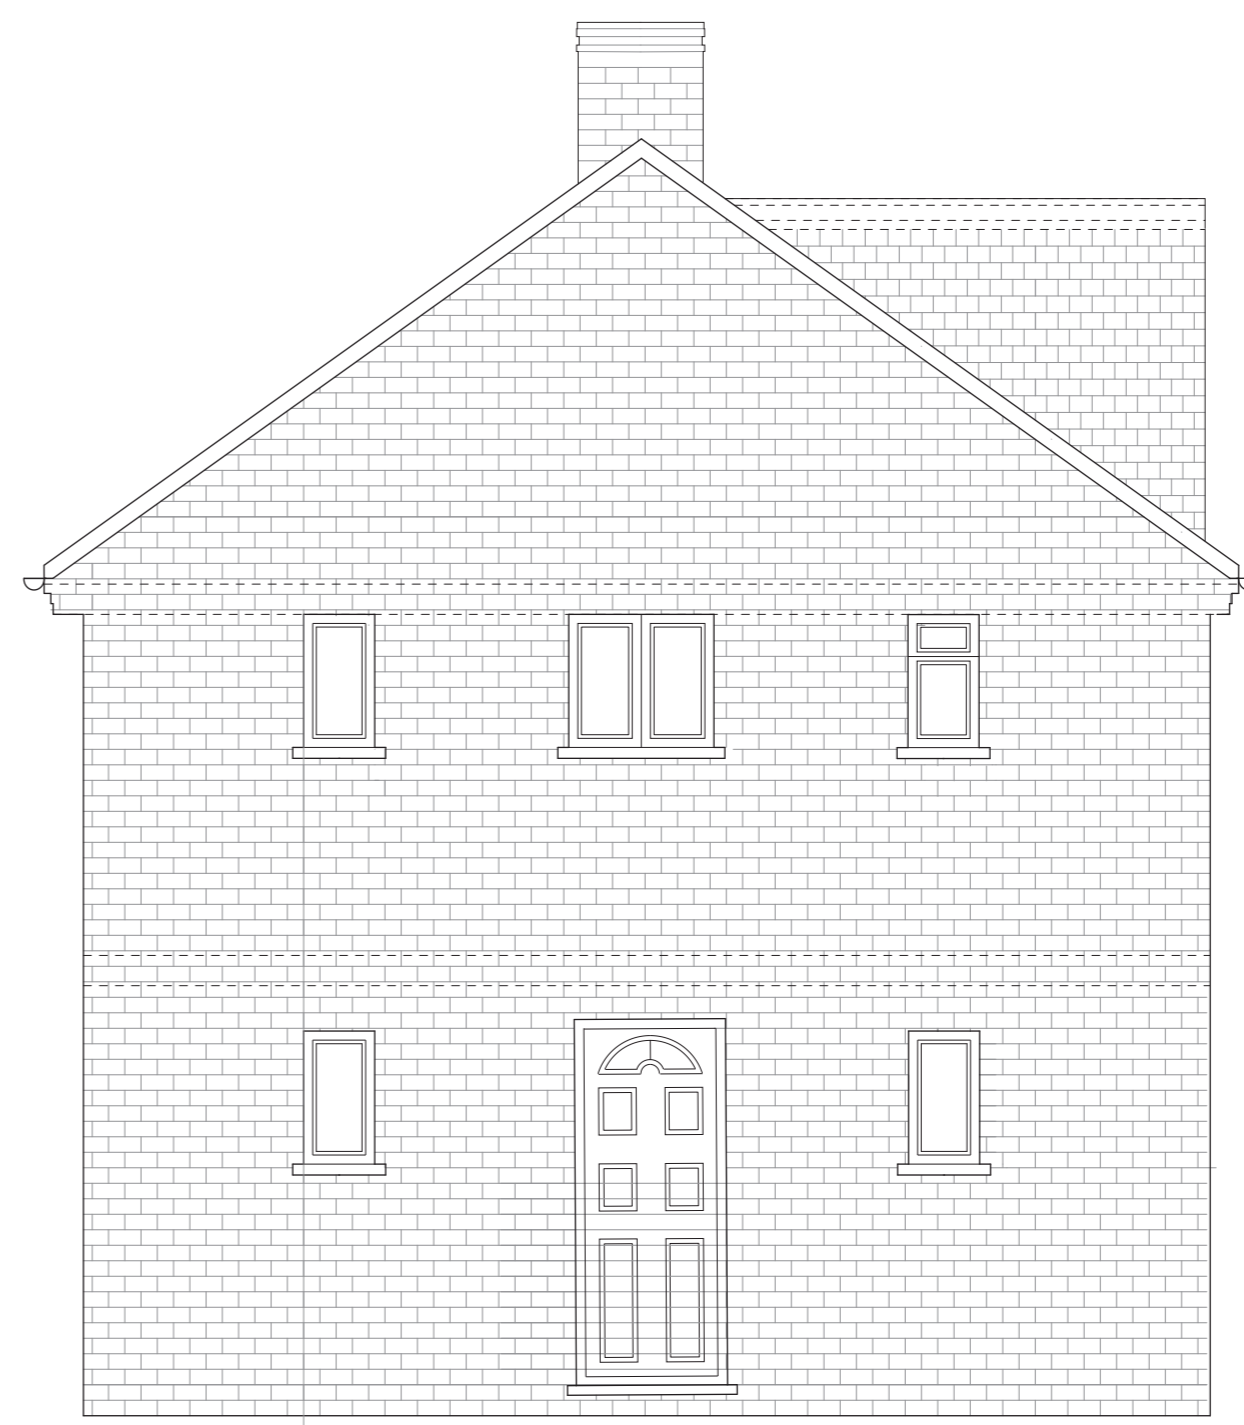

EXISTING SIDE ELEVATION

SCALE BAR 1:50

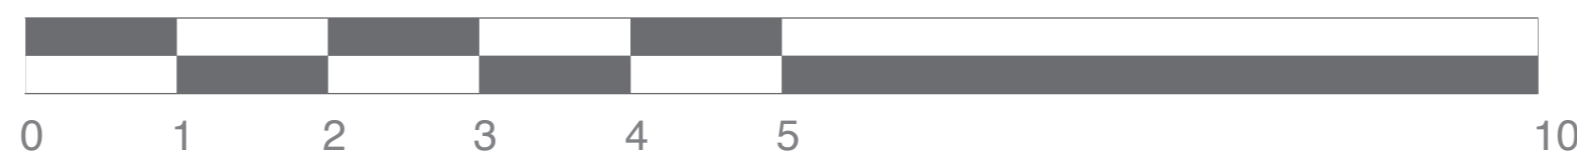

SITE LOCATION:		62 Eisinge Road, Enfield, EN1 4PF		NOTES: - This drawings is to be read in conjunction with all other relevant documentation - This drawing is for planning purposes only and development is to comply with the ..... structural engineers specifications - All dimensions are to be checked prior to commencement of all work - All works are to be carried out with all the relevant local authority approvals and to the building control inspector
PROPOSAL:		Construction of a single storey rear extension, with three skylights to facilitate a larger kitchen		
SHEET TITLE:		Existing Elevations		
CLIENT:	DATE:	SCALE:	DRAWN BY:	
Gall	14/1023	1:50@A1	sanyachadha14@gmail.com	