



DRAWING SCALE: 1:100

1.0 0 METRES 5.0

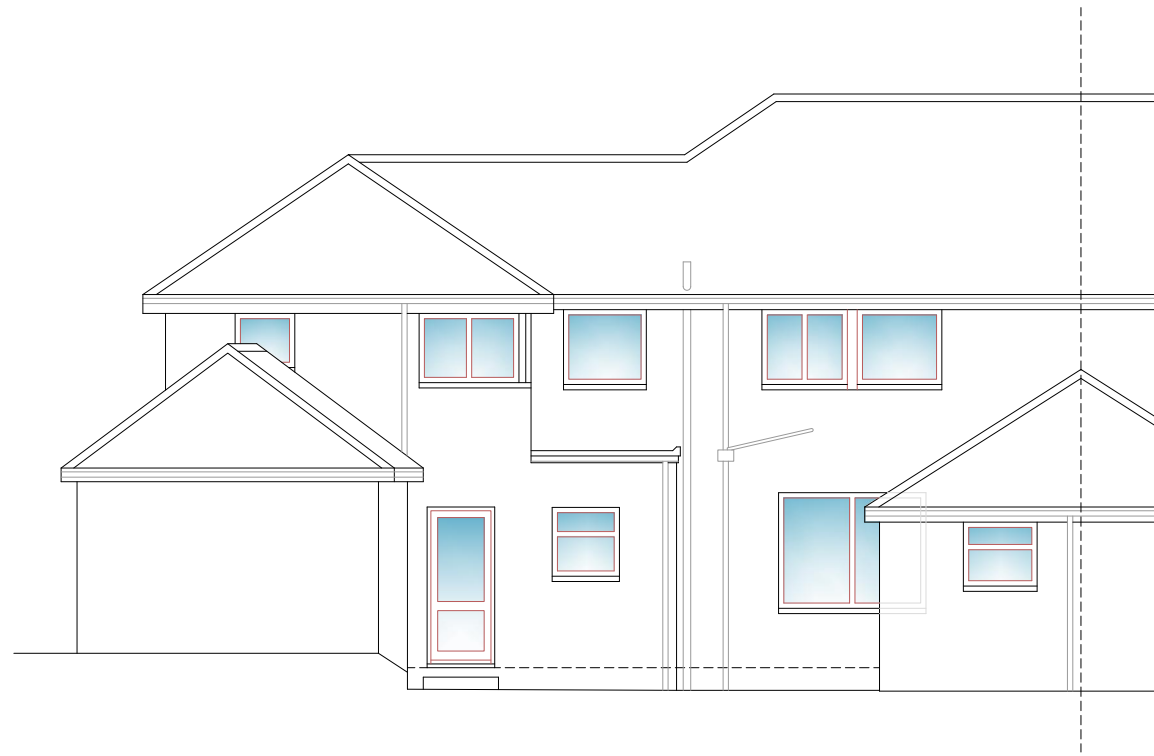


EXISTING REAR ELEVATION 1:100 @ A3

— FIRST CEILING
 — FIRST FLOOR
 — GROUND CEILING
 — GROUND FLOOR

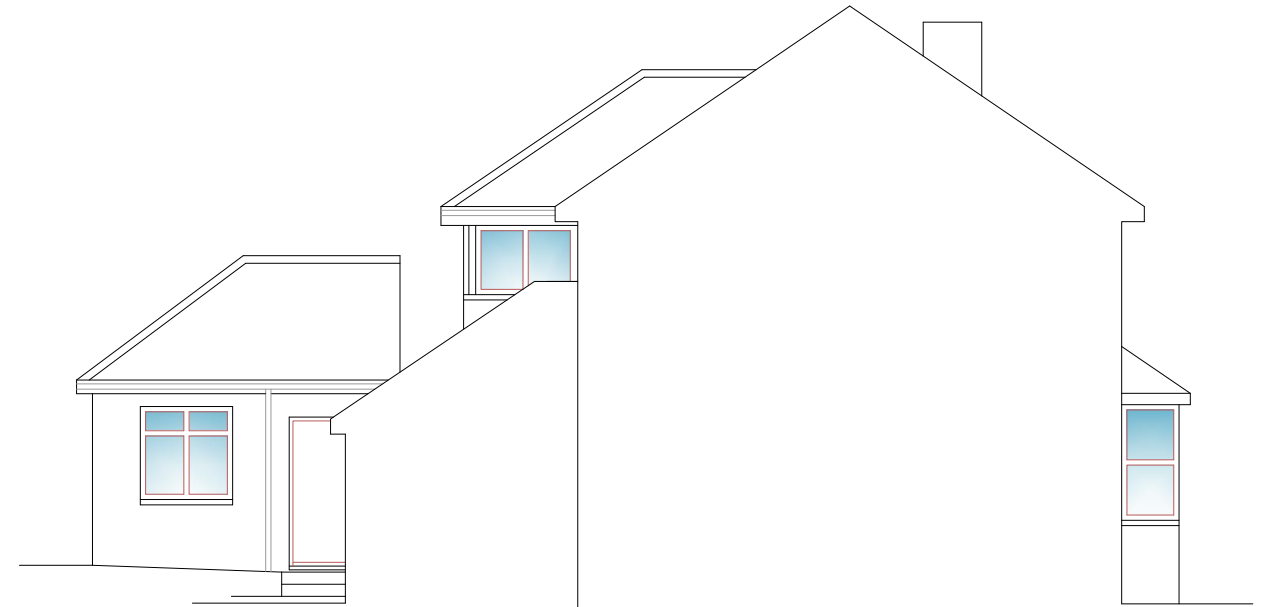

EXISTING SIDE ELEVATION 1:100 @ A3

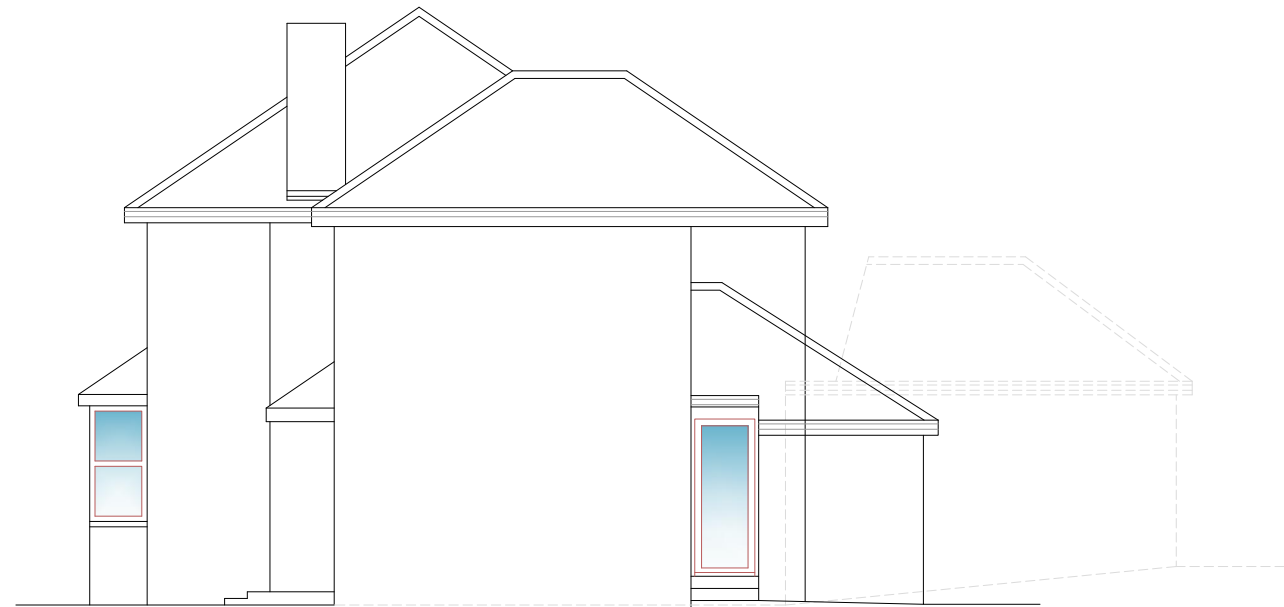

EXISTING SIDE ELEVATION 1:100 @ A3

— FIRST CEILING
 — FIRST FLOOR
 — GROUND CEILING
 — GROUND FLOOR

IF IN DOUBT - ASK
 COPYRIGHT CITYSCAPE ARCHITECTURE LTD
 ALL DIMENSIONS, LEVELS AND ANGLES TO BE CHECKED ON SITE BY CONTRACTOR
 ALL BOUNDARIES ARE ASSUMED AND WE ACCEPT NO LIABILITY FOR BOUNDARY INACCURACY
 YOU ARE REMINDED OF YOUR RESPONSIBILITIES UNDER THE PARTY WALL ETC. ACT. 1996 WHERE APPLICABLE
 RESPONSIBILITY IS NOT ACCEPTED FOR ERRORS MADE BY OTHERS IN SCALING FROM THIS DRAWING
 ALL DRAIN RUNS EXISTING AND PROPOSED ARE TO BE VERIFIED ON SITE DUE TO RESTRICTED ACCESS - ENSURE ALL CONNECTIONS MADE TO CORRECT SYSTEMS

CITYSCAPE
 ARCHITECTURE

T: 0117 900 0124
 W: www.aboplans.co.uk
 E: mail@aboplans.co.uk

CLIENT: HOUSE
 SITE: 39 ELBERTON ROAD, BRISTOL, BS9 2PZ

SCHEME: SINGLE STOREY EXTENSION TO REAR
 TO BE READ IN CONJUNCTION WITH: Z-800-S001
 DRAWING NUMBER: Z-800-D003

REVISION: X
 DATE: 24TH NOVEMBER 2023