



Elevations for proposed gate to meadow Way Dinton

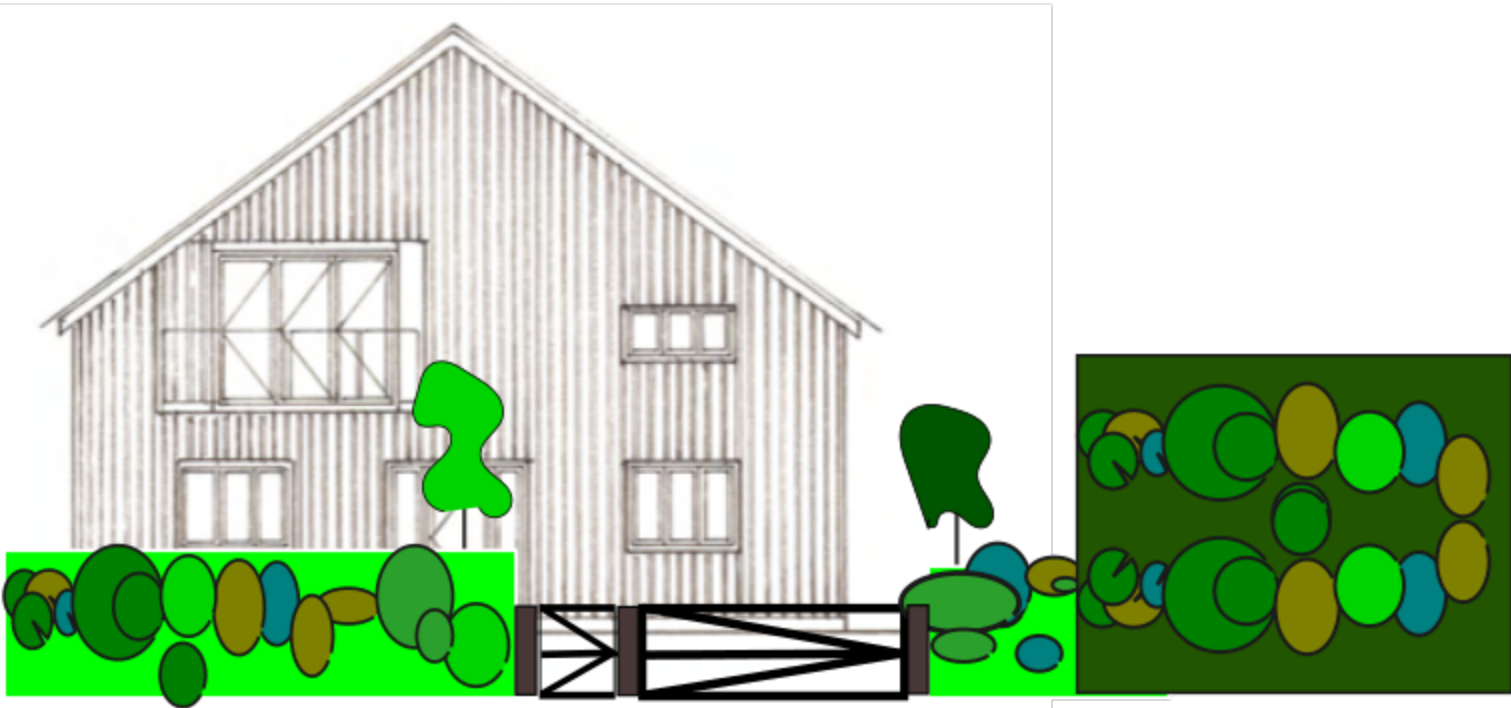

Existing front elevation

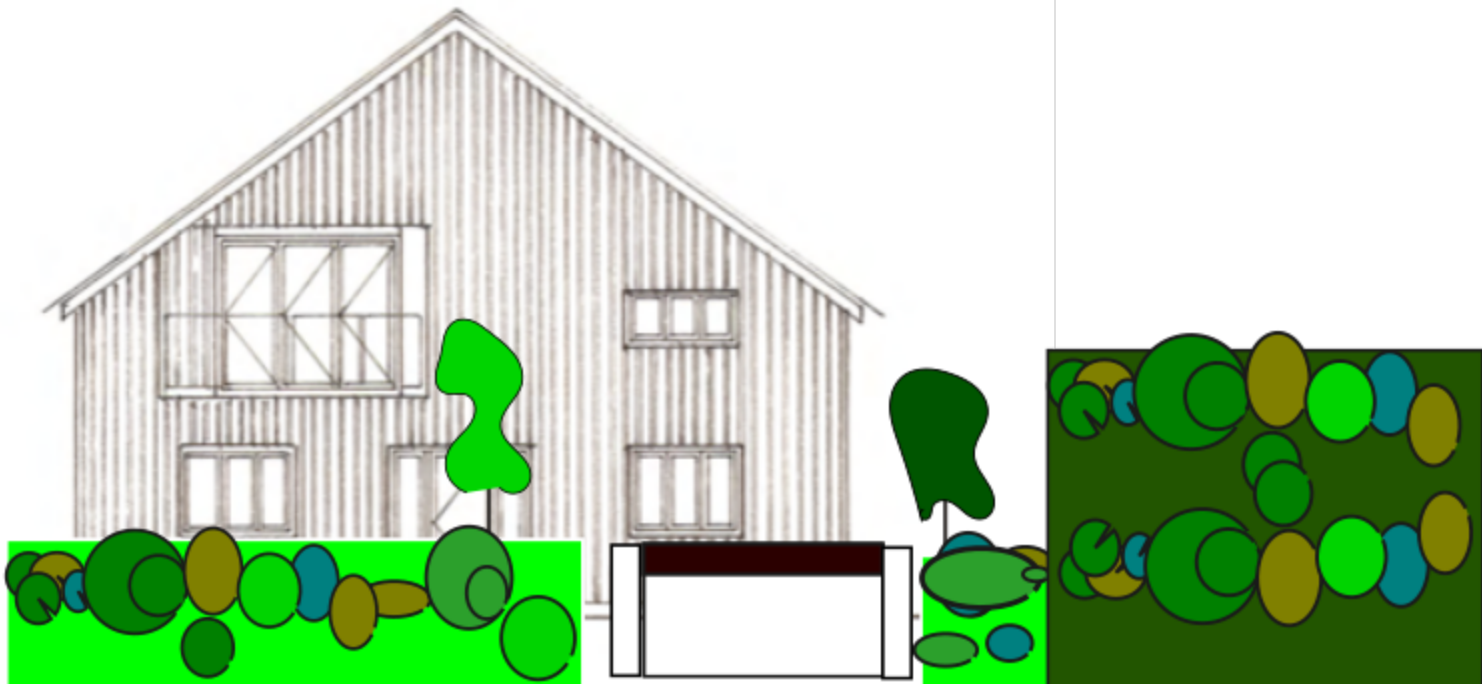

proposed front elevation

Scale 1:100

