

Scale 1:50 @ A3



0 1 2 3 4 5


Site : Samel Cottage, The Gardens, Adstock

Proposal : Single storey rear extension

Drg Title : Existing plans

Drg. Scale : 1:50 and 1:100 @ A3


Drg. No. : MK/CH/02

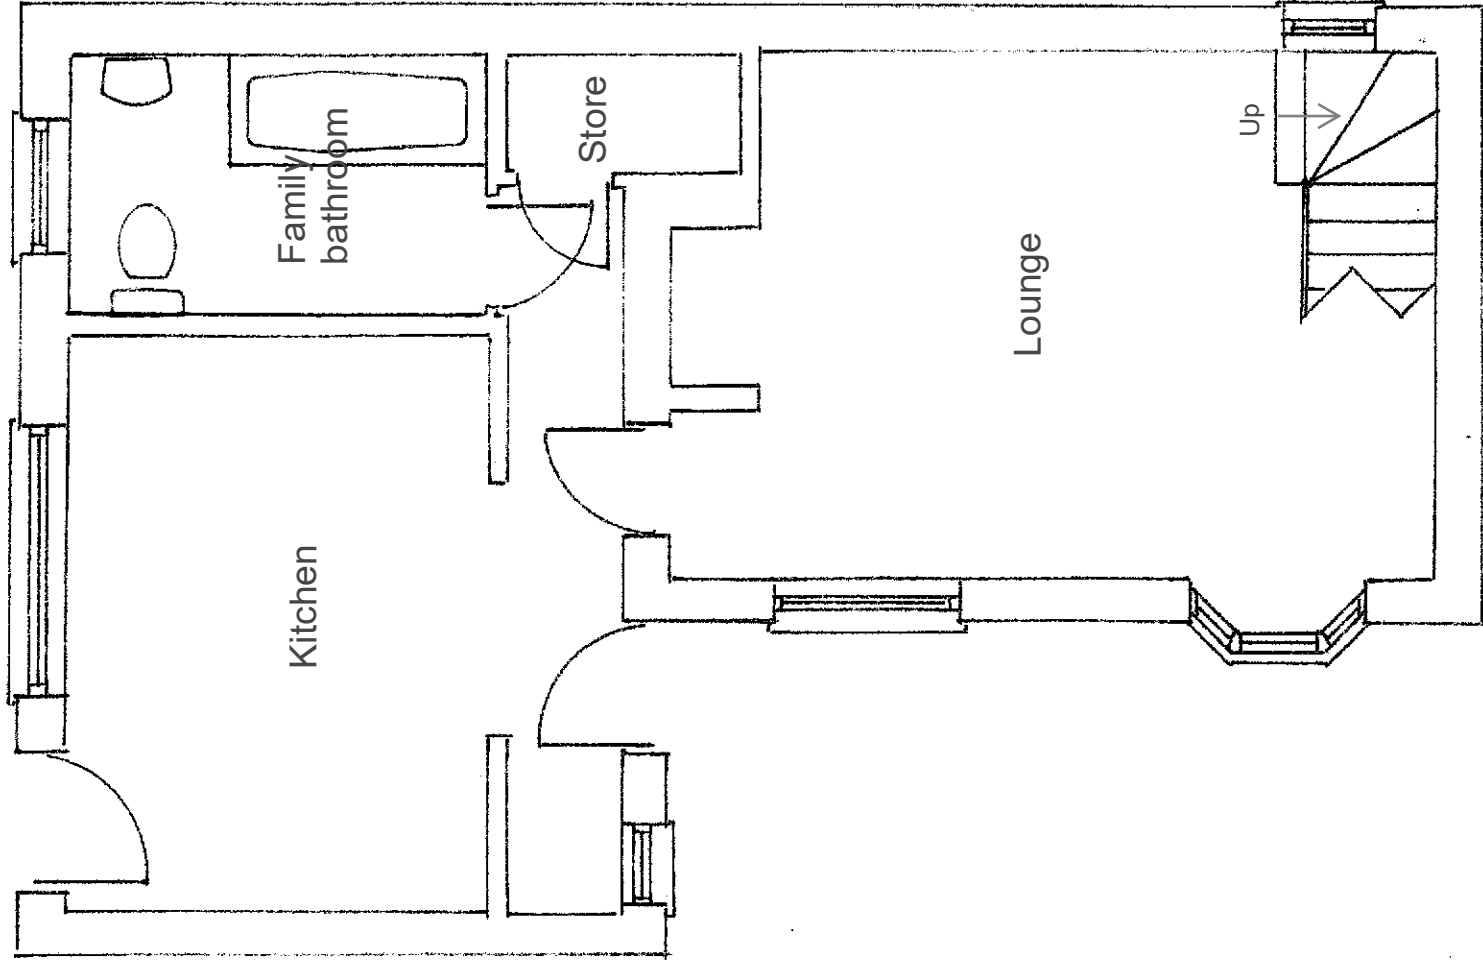


Scale 1:100 @ A3




0 5 10

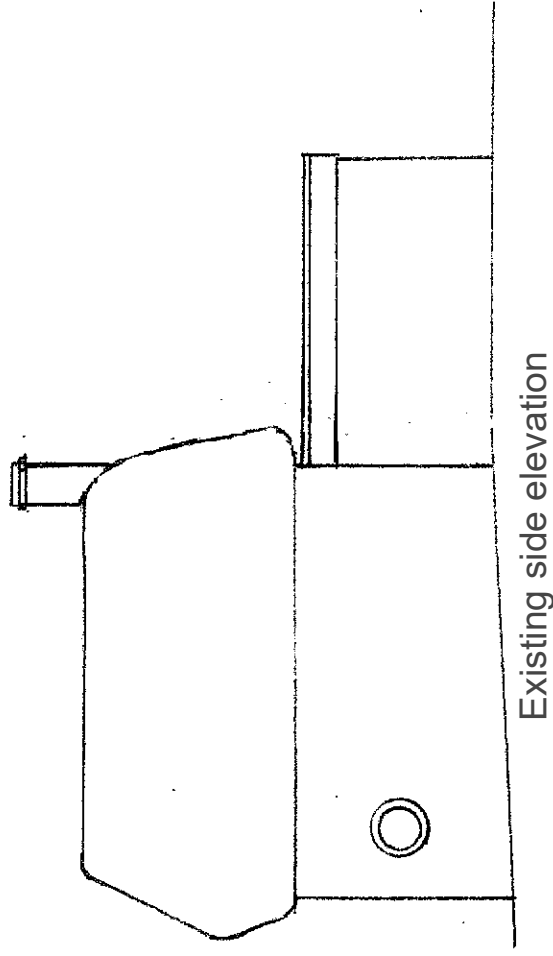

Existing side elevation

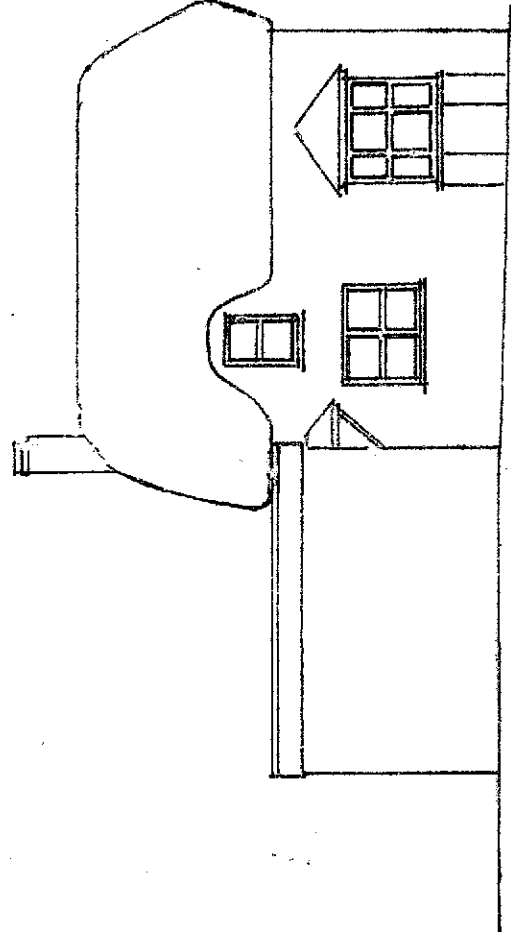

Existing side elevation

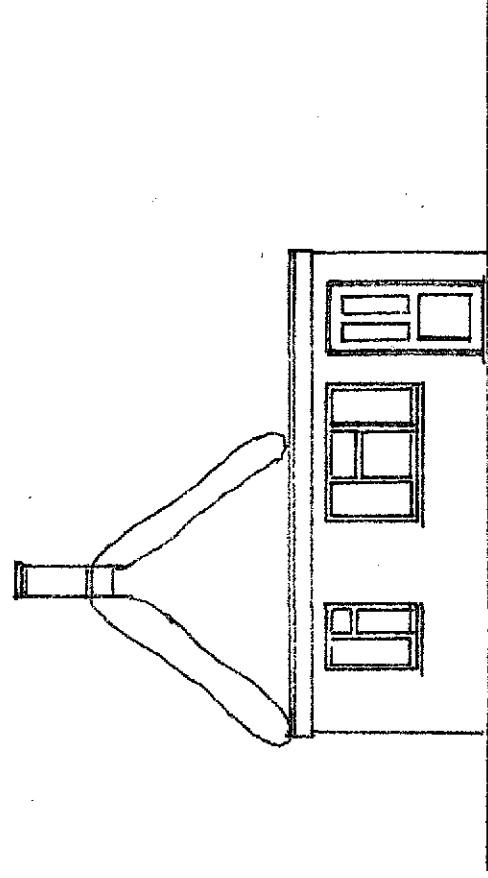

Existing rear elevation