


Scale 1:50 @ A3

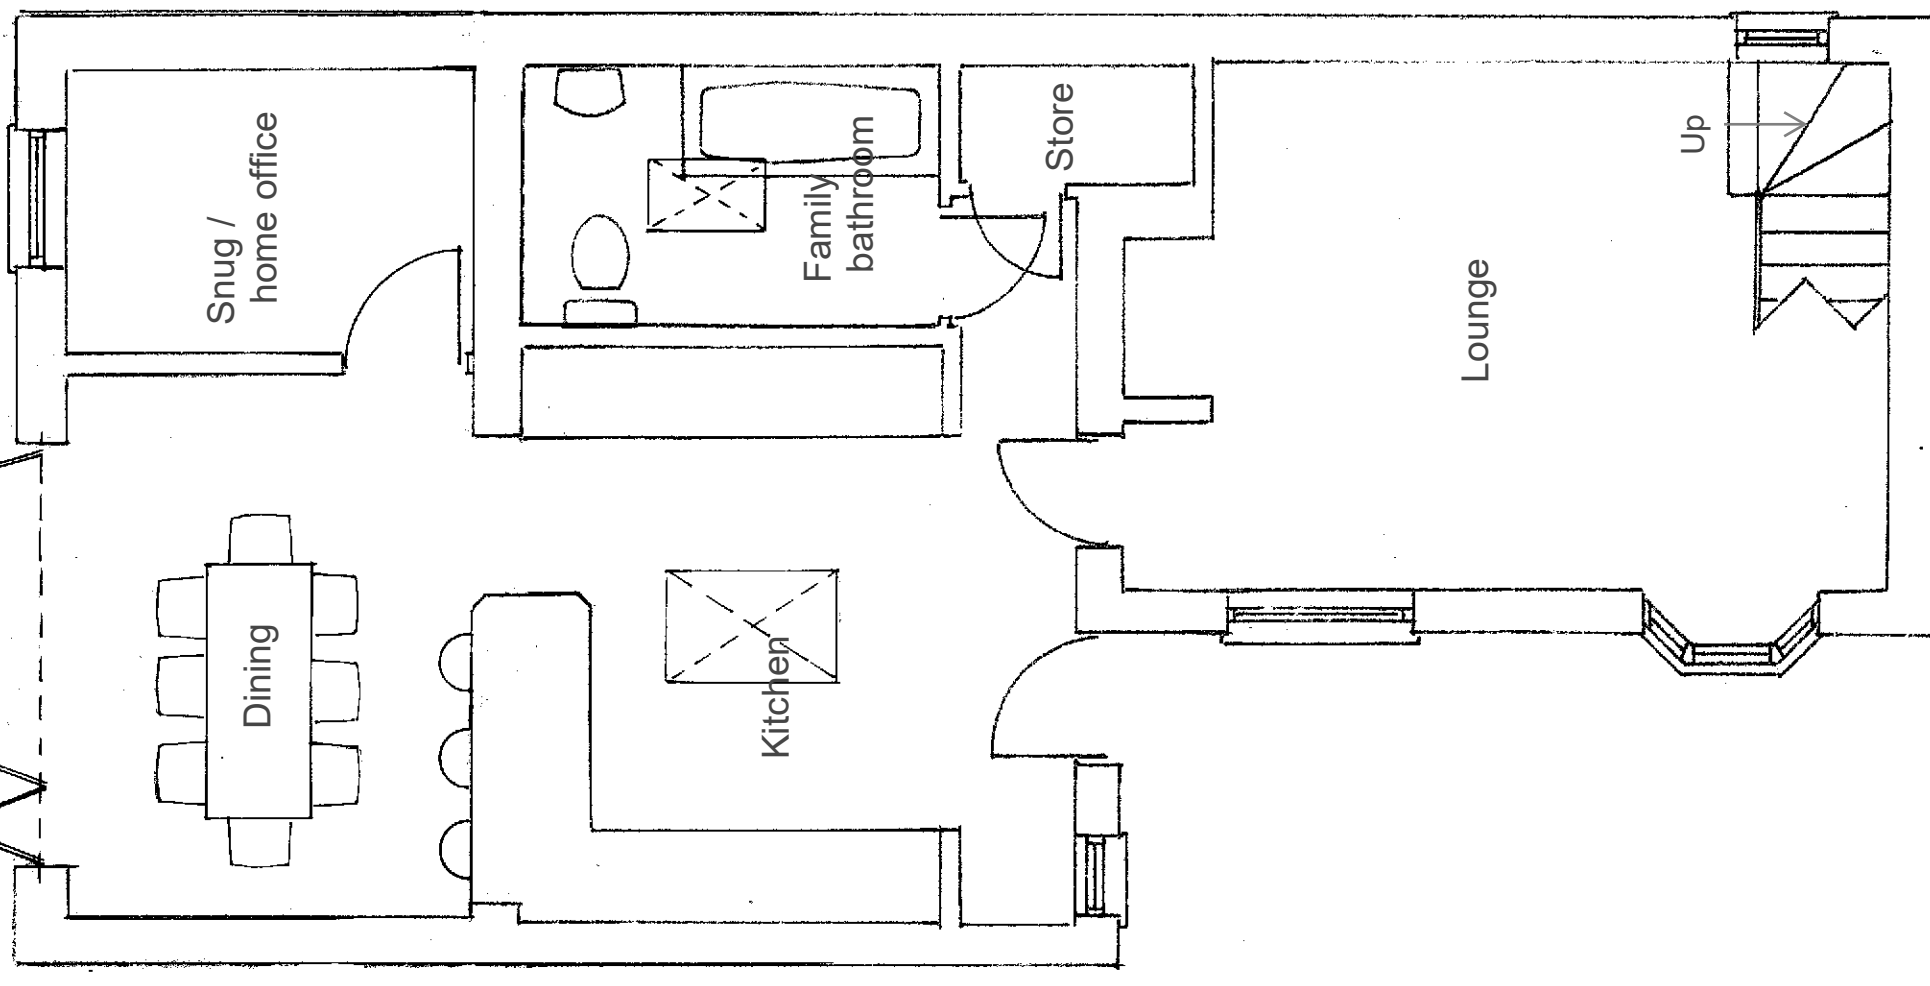


Scale 1:100 @ A3




Site : Samel Cottage, The Gardens,
Adstock


Proposal : Single storey rear extension
 Drg Title : Proposed plans
 Drg. Scale : 1:50 and
 1:100 @ A3
 Drg. No. : MK/CH/03

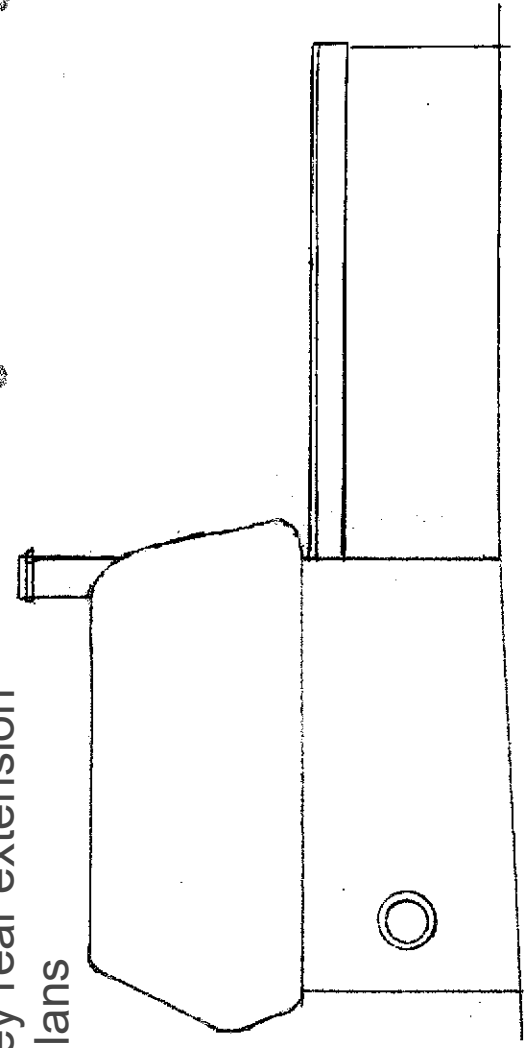

Proposed side elevation

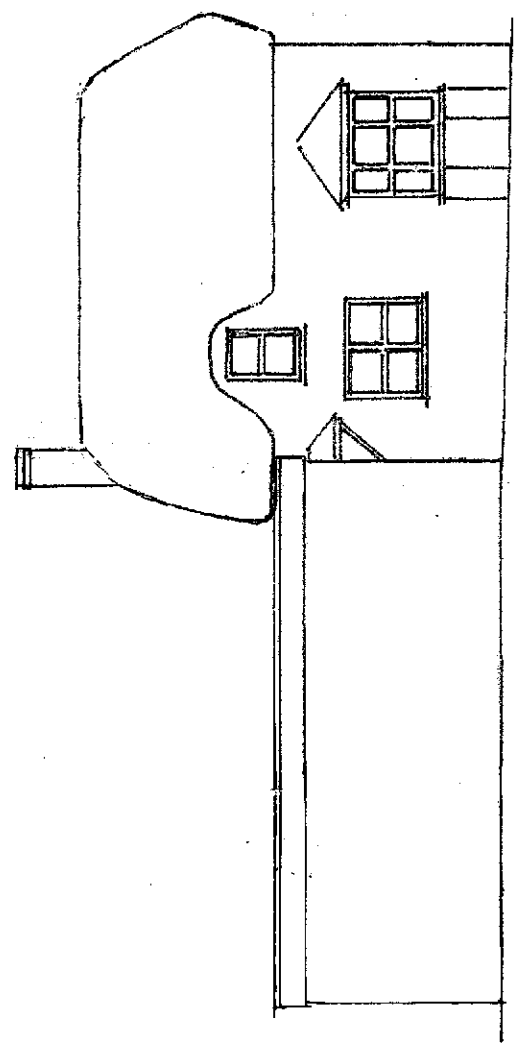

Proposed side elevation

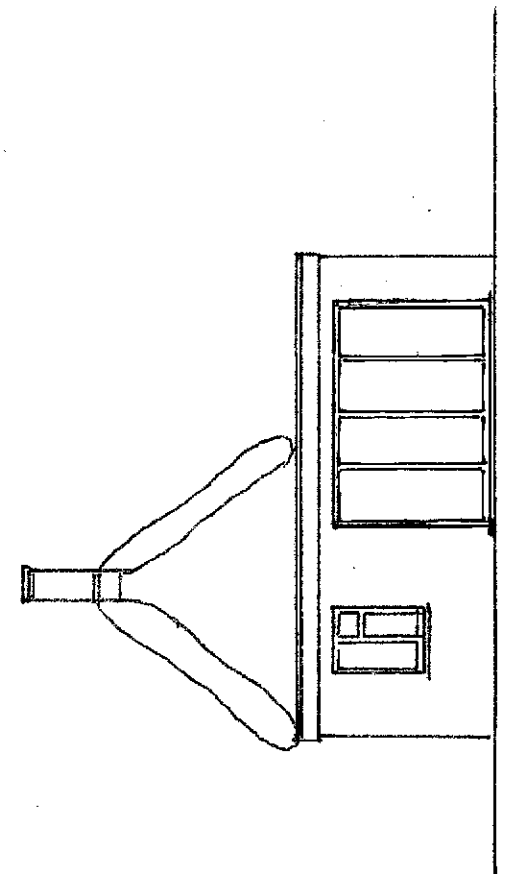

Proposed rear elevation