



KEYS

--- Consented height

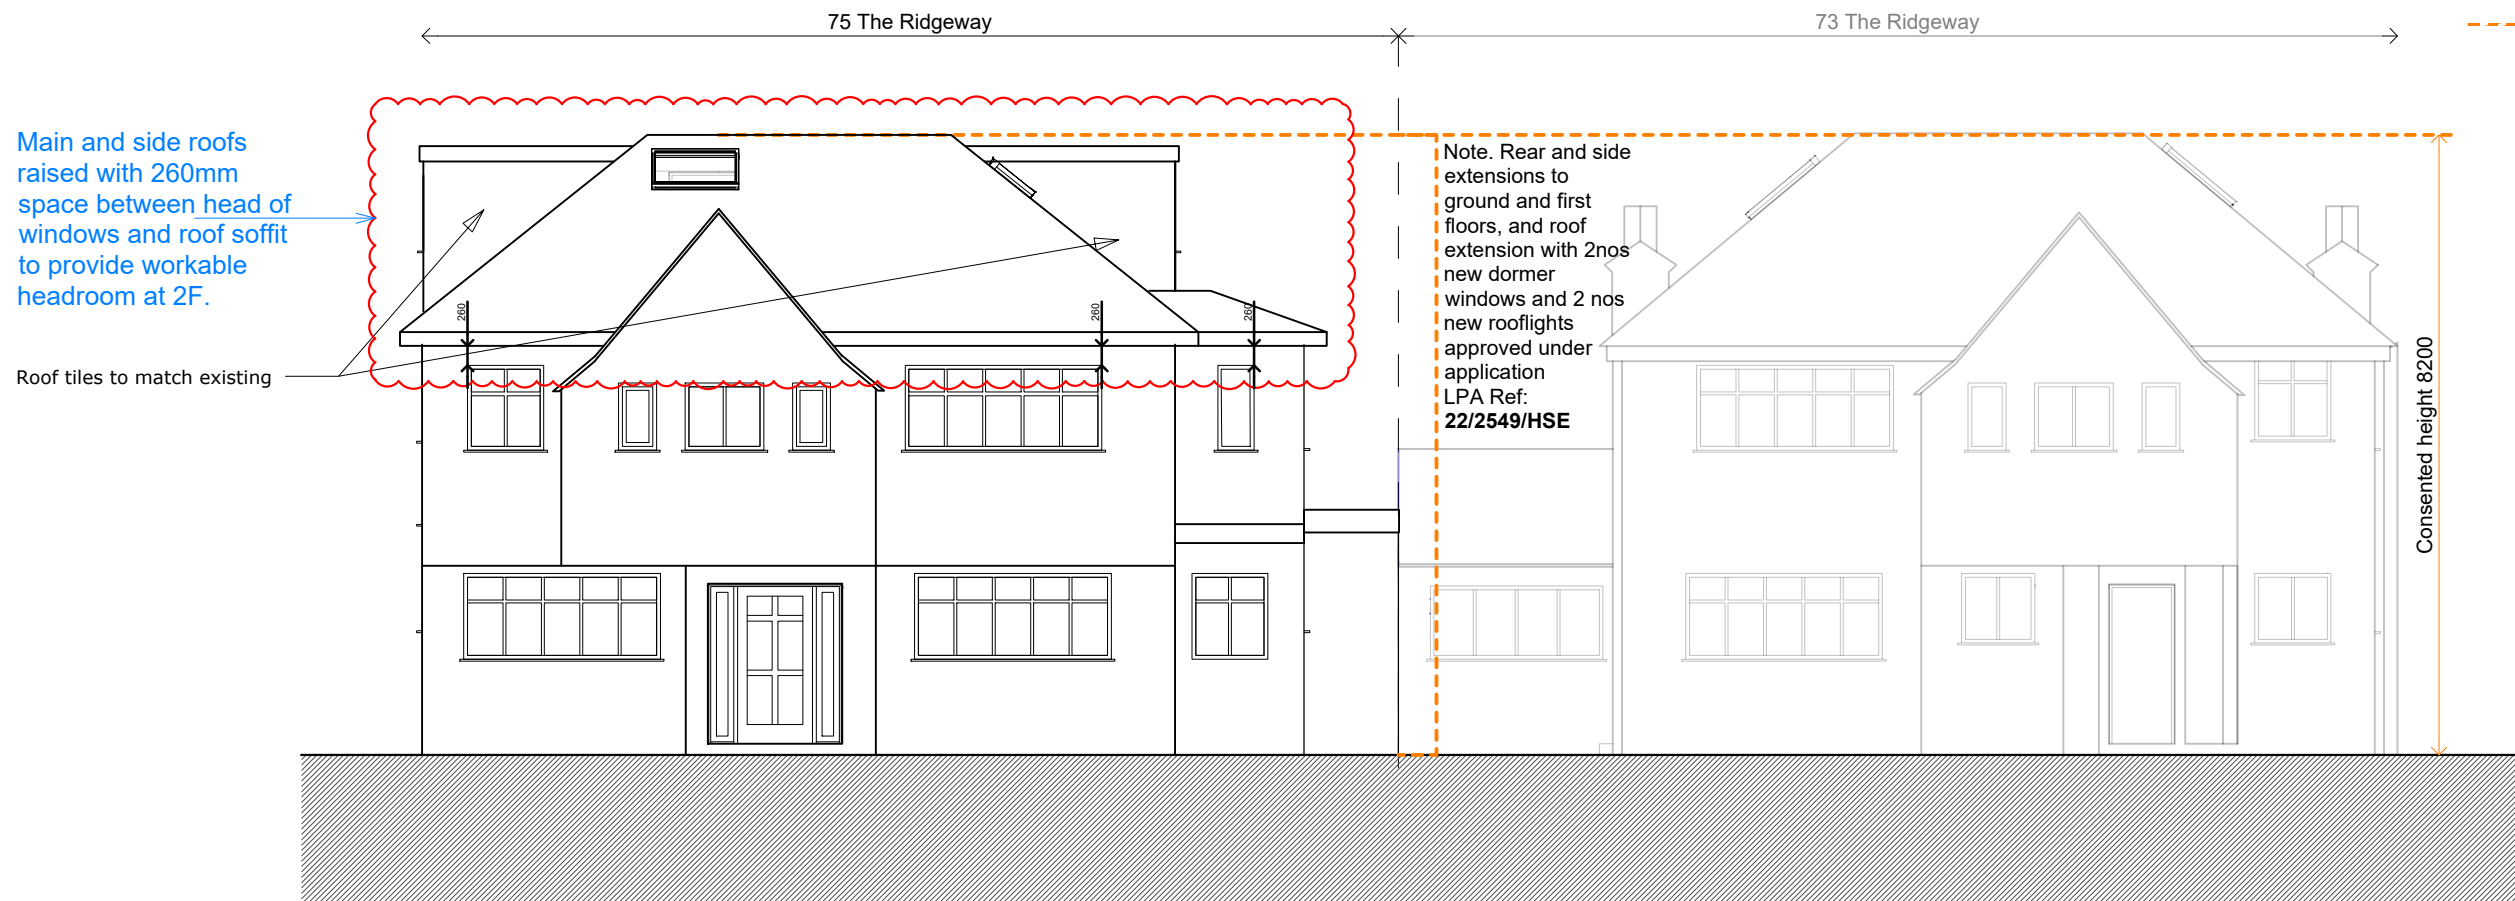

FRONT ELEVATION

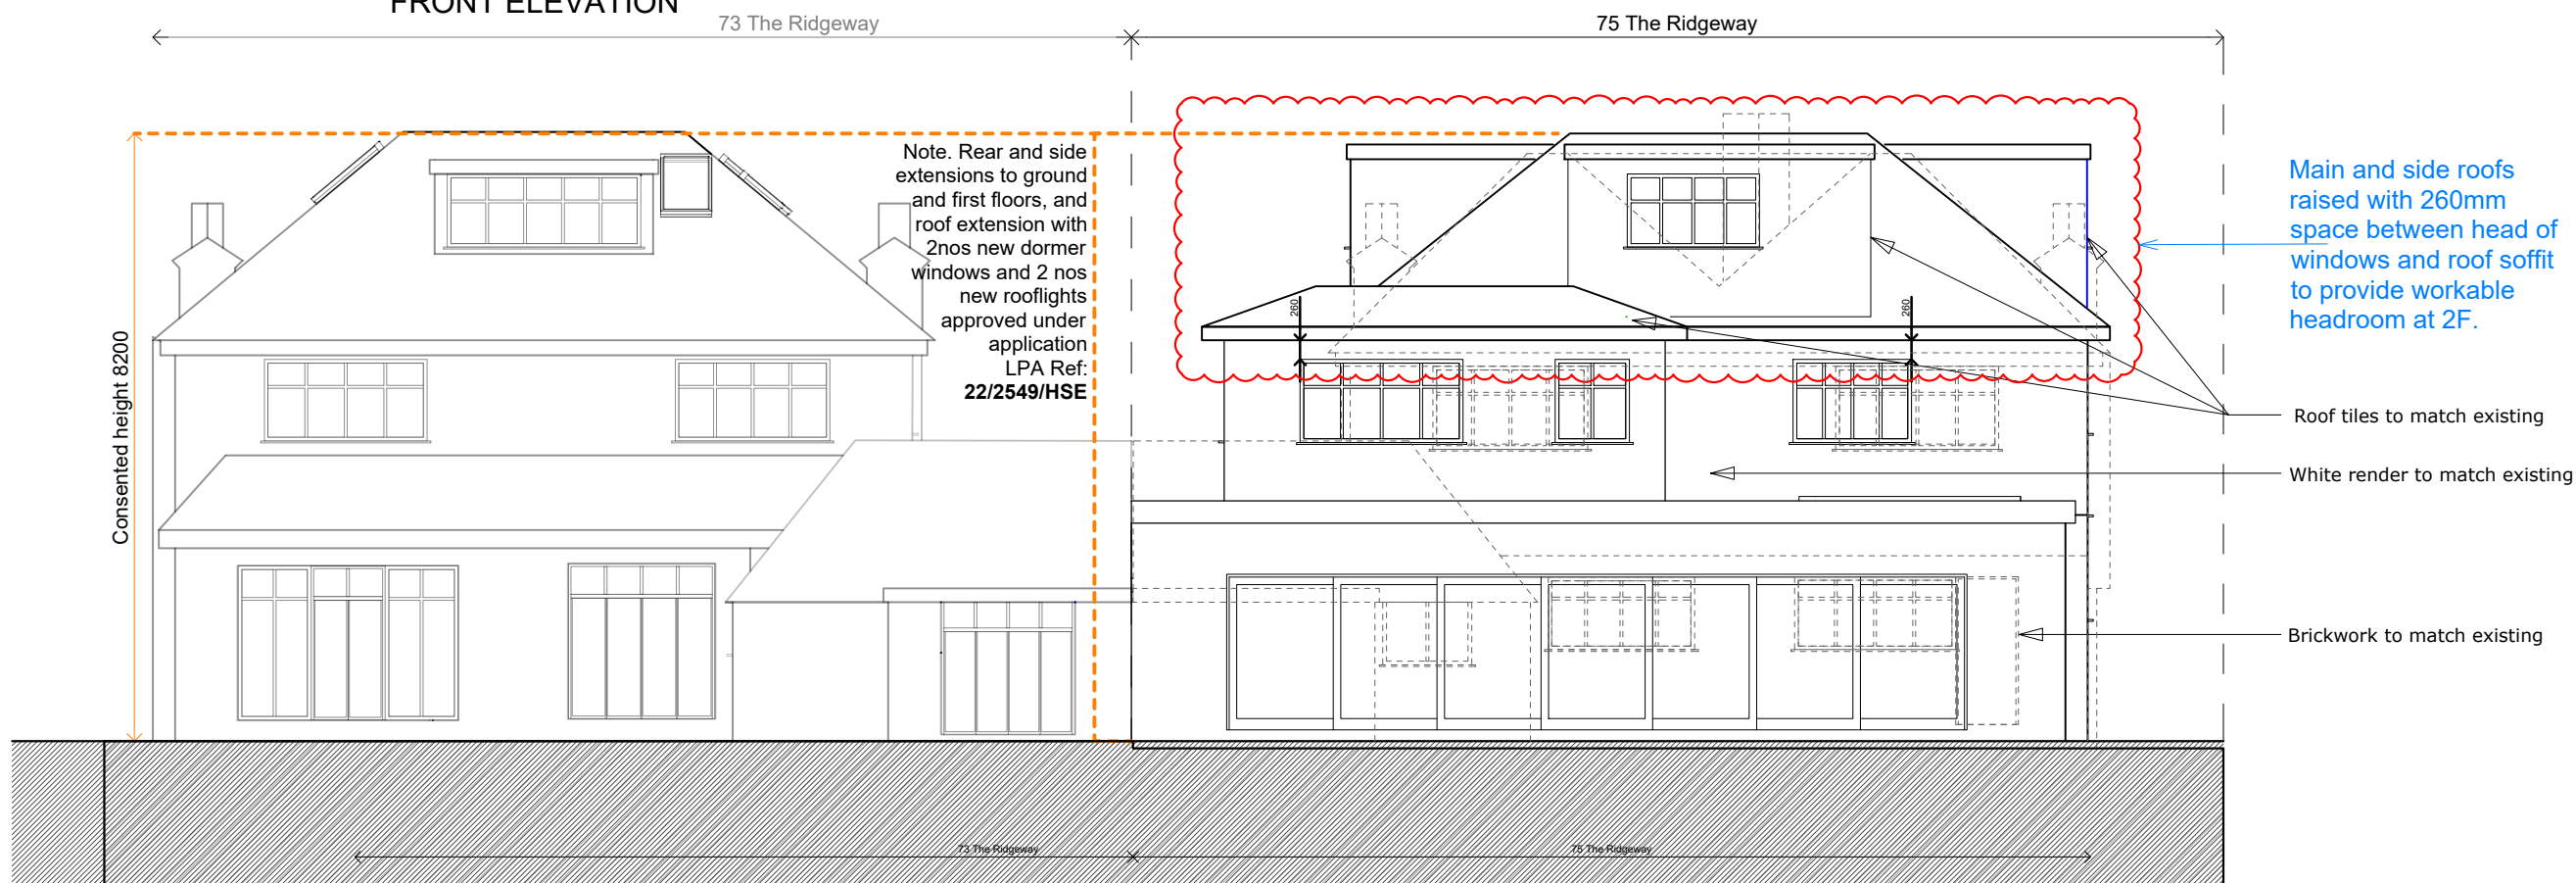


REAR ELEVATION

GENERAL NOTES:
USE FIGURED DIMENSIONS ONLY.
DO NOT SCALE OFF DRAWINGS.
ALL DIMENSIONS ARE TO BE CHECKED ON SITE.
INCONSISTENCIES ARE TO BE REPORTED TO
OATEN ARCHITECTS IMMEDIATELY.

NOTES:

1:100

 

REV.: DATE: DESCRIPTION:
A 30/10/23 Roof pitch amend to suit planner's comments.
B 23/11/23 Adjusted the height to approved application 22/2549/HSE.



OATEN ARCHITECTS

Oaten Architects Ltd,
33 West Street, Hastings, East Sussex, TN34 3AN
T 01424 256476
E office@oatenarchitects.com
W www.oatenarchitects.com

PROJECT:
75, The Ridgeway,
London, NW11 8PH

STAGE:
Planning
CLIENT:
J. & T. Sorotzkin

SCALE:
1:100 @ A3

DRAWN BY - DATE:
CY- April 2023
CHECKED BY:
RO

DRAWING TITLE:
Proposed Front & Rear
Elevations

DRAWING NO: REV NO:

22.1328 / 013 B