




FRONT ELEVATION

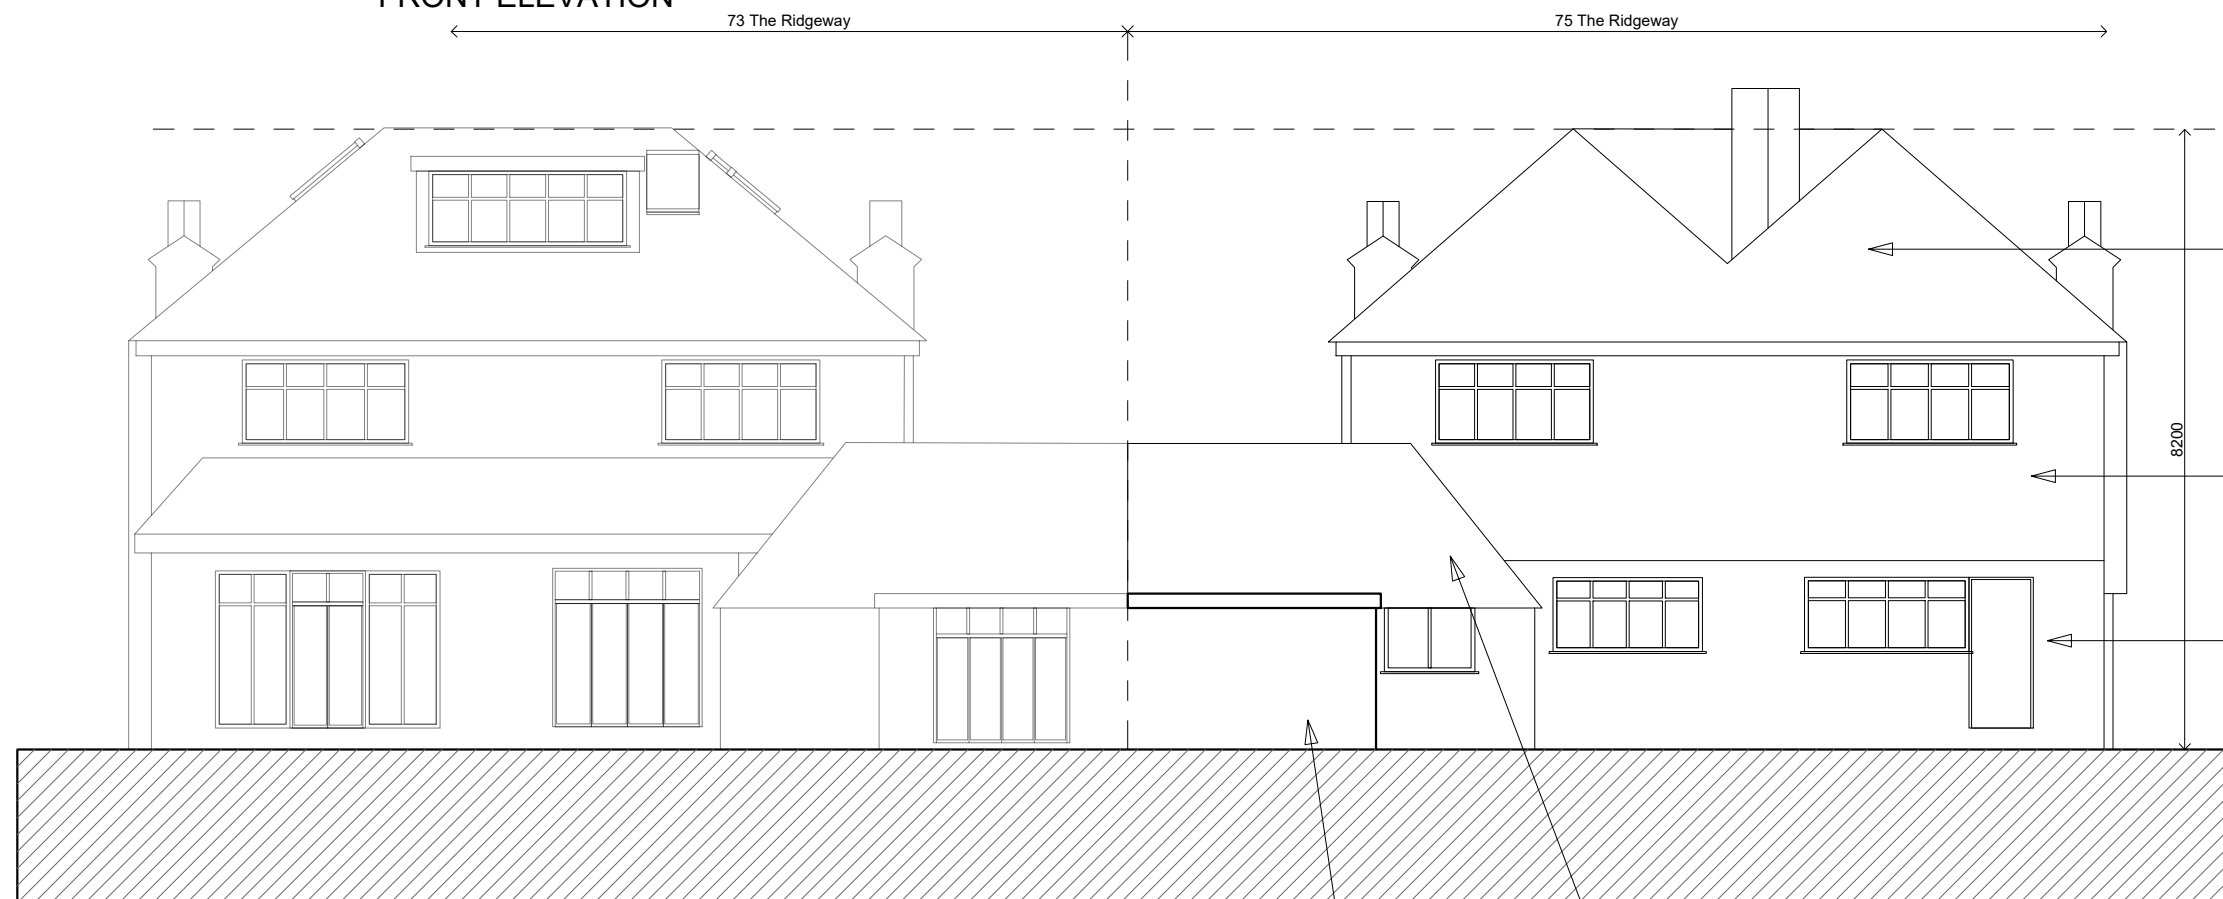


REAR ELEVATION

GENERAL NOTES:  
 USE FIGURED DIMENSIONS ONLY.  
 DO NOT SCALE OFF DRAWINGS.  
 ALL DIMENSIONS ARE TO BE CHECKED ON SITE.  
 INCONSISTENCIES ARE TO BE REPORTED TO  
 OATEN ARCHITECTS IMMEDIATELY.

NOTES:

1:100

 

REV.: DATE: DESCRIPTION:



**OATEN ARCHITECTS**

Oaten Architects Ltd,  
 33 West Street, Hastings, East Sussex, TN34 3AN  
 T 01424 256476  
 E office@oatenarchitects.com  
 W www.oatenarchitects.com

PROJECT:  
**75, The Ridgeway,  
 London, NW11 8PH**

STAGE:  
 BC  
 CLIENT:  
 J. & T. Sorotzkin

SCALE:  
 1:50 @ A3

DRAWN BY - DATE:  
 CY- Aug 2022  
 CHECKED BY:  
 RO

DRAWING TITLE:  
**Existing Front & Rear  
 Elevations**

DRAWING NO: REV NO:

**22.1328 / 009**