




Magrun Ltd.
39 Lower Kenwood Ave
Enfield
EN2 7LT
t: + 44 7930 360 535
e: info@magrun.com

Notes:
Do not scale
Use figurative dimension only

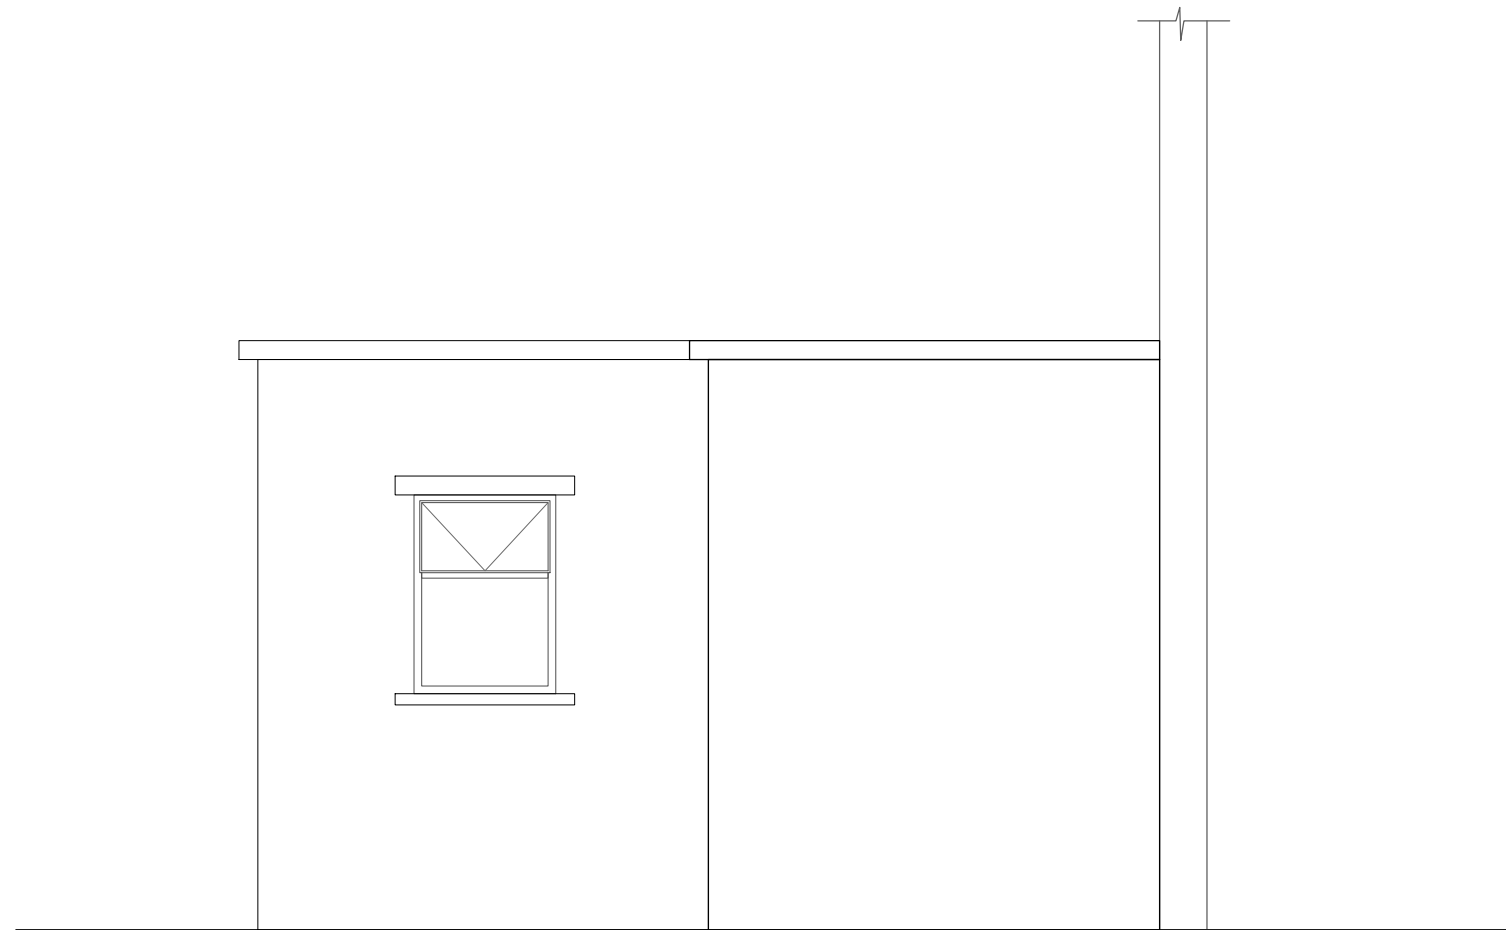

PROPOSED FRONT ELEVATION



Client: Magrun Ltd		
Site: Old Halifax 57 Ballards Ln Finchley Central London N3 1XP		
Drawing Title: Old Halifax Studio 01 - Rev D - Proposed Front		
Drawing No: 210-O.H.F-S1-2023		
View: Elevation	Scale: 1:40@A3	
Date: 28/11/2023	Drawn By: AK	
Drawing Status: For Planning	Revision: D	Page: 08