


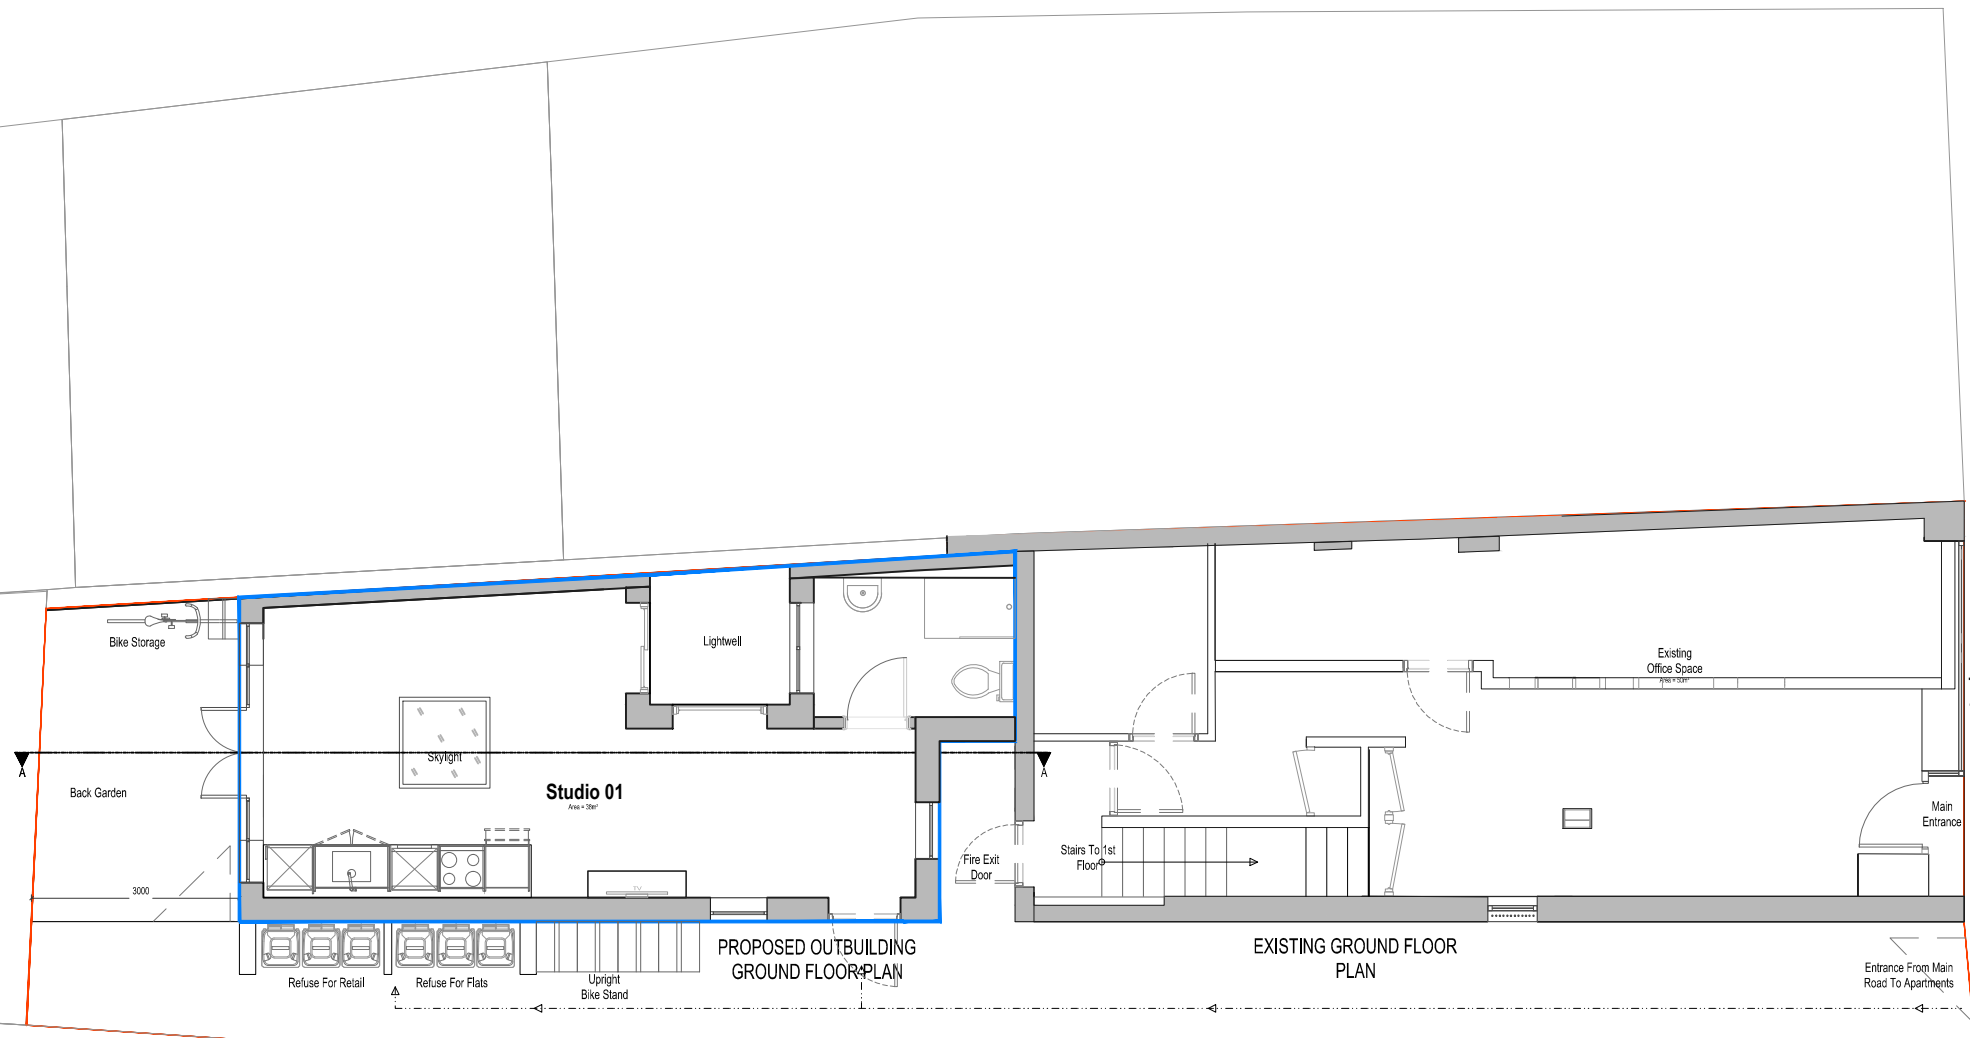


**Magrun Ltd.**  
 39 Lower Kenwood Ave  
 Enfield  
 EN2 7LT  
 t: + 44 7930 360 535  
 e: info@magrun.com

**Notes:**  
 Do not scale  
 Use figurative dimension only



57 Ballards Lane

 

<b>Client:</b> Magrun Ltd		
<b>Site:</b> Old Halifax 57 Ballards Ln Finchley Central London N3 1XP		
<b>Drawing Title:</b> Old Halifax Studio 01 - Rev E - Proposed Site Plan		
<b>Drawing No:</b> 200-O.F.H-S1-2023		
<b>View:</b> Plan	<b>Scale:</b> 1:100@A3	
<b>Date:</b> 28/11/2023	<b>Drawn By:</b> AK	
<b>Drawing Status:</b> For Planning	<b>Revision:</b> E	<b>Page:</b> 05