





Magrun Ltd.
39 Lower Kenwood Ave
Enfield
EN2 7LT
t: + 44 7930 360 535
e: info@magrun.com

Notes:
Do not scale
Use figurative dimension only

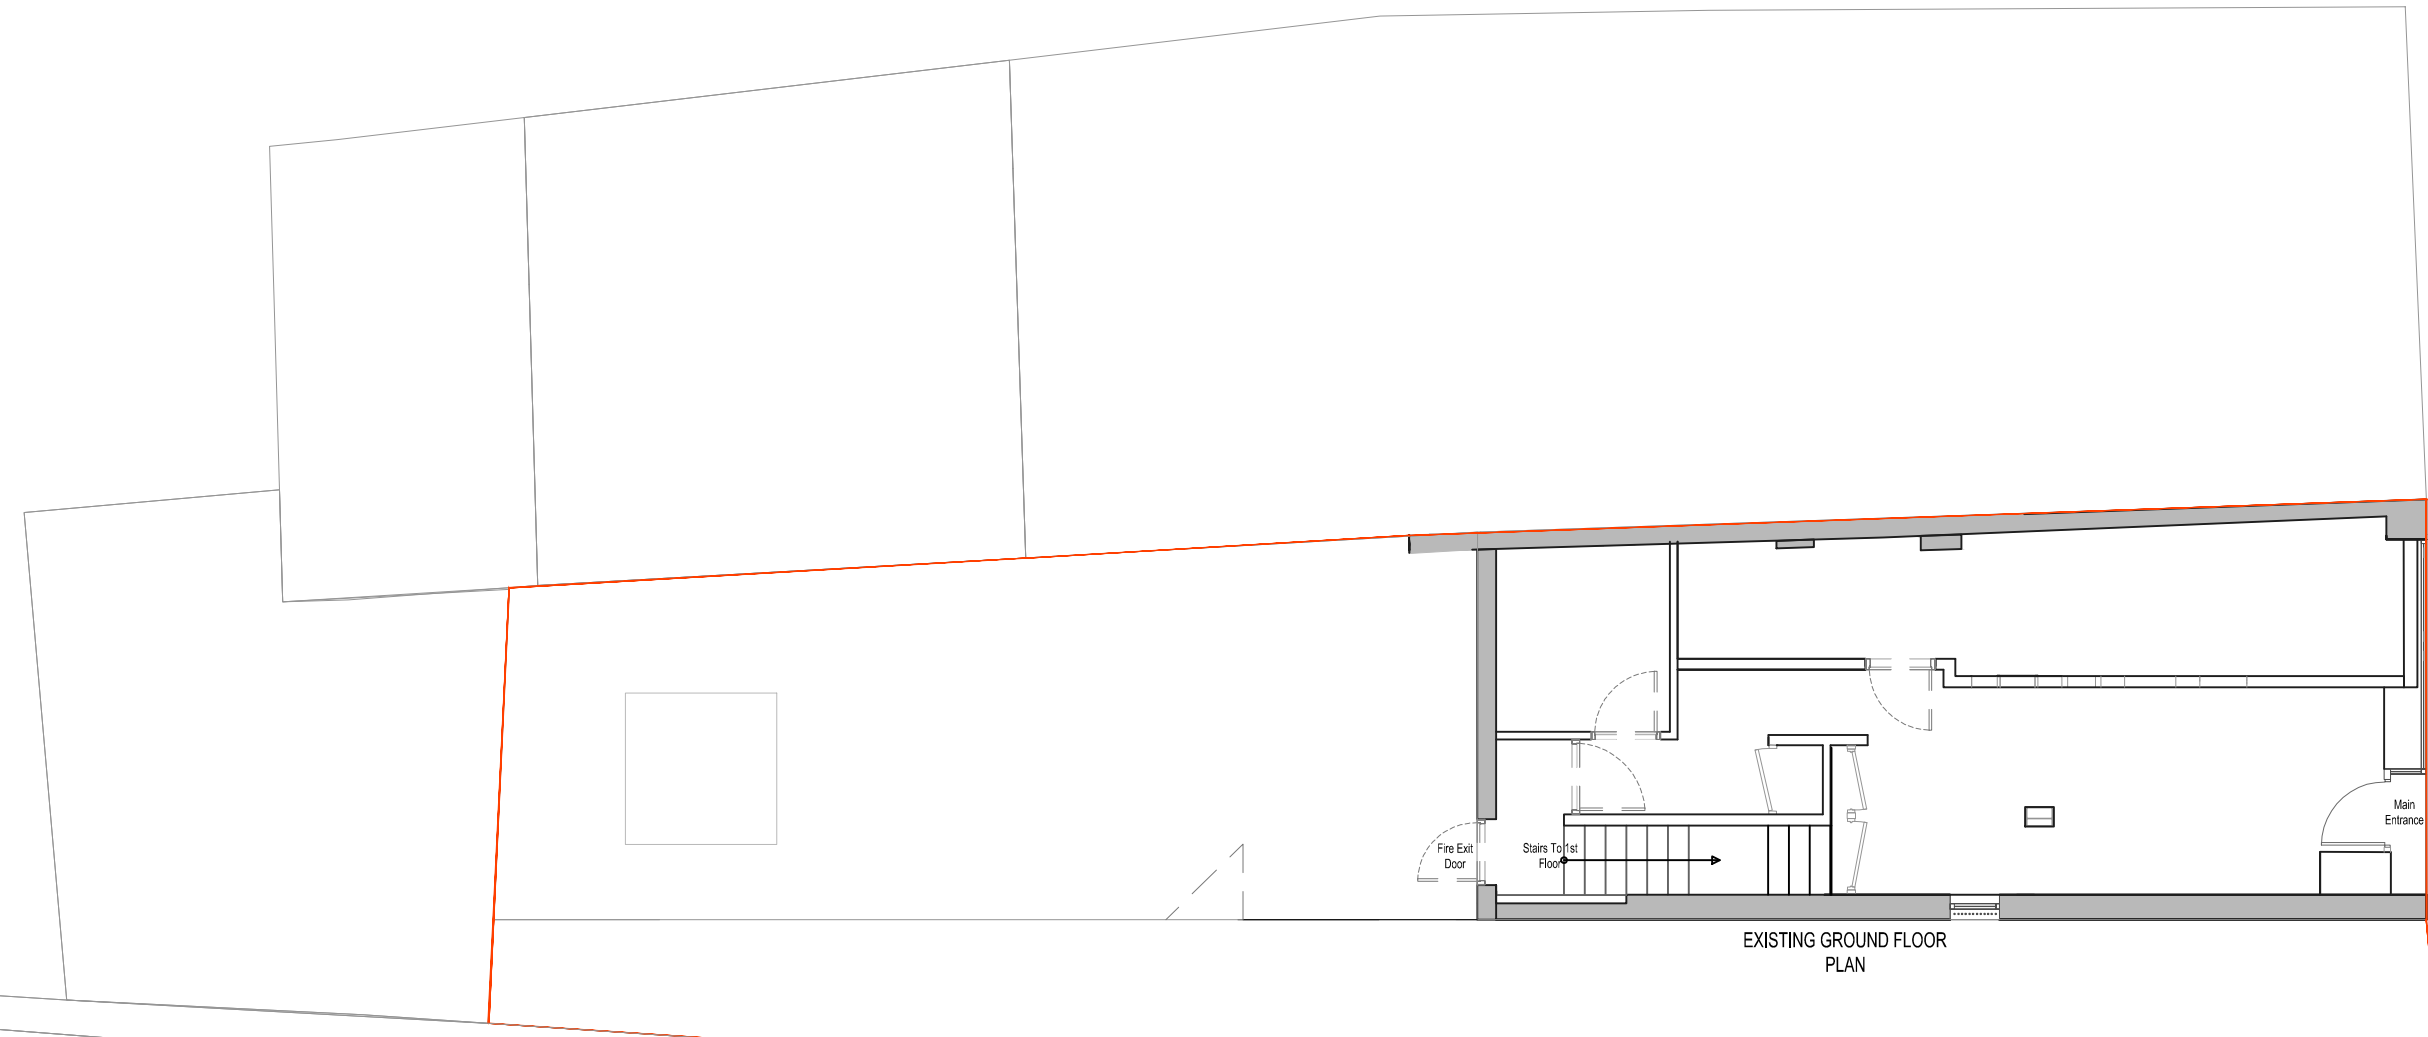

EXISTING GROUND FLOOR PLAN

 

Client: Magrun Ltd		
Site: Old Halifax 57 Ballards Ln Finchley Central London N3 1XP		
Drawing Title: Old Halifax Studio 01 Rev A - Existing Site Plan		
Drawing No: 100-O.F.H-2023		
View: Plan	Scale: 1:100@A3	
Date: 02/10/2023	Drawn By: AK	
Drawing Status: For Planning	Revision: A	Page: 02