




Flank Elevation  
as Existing

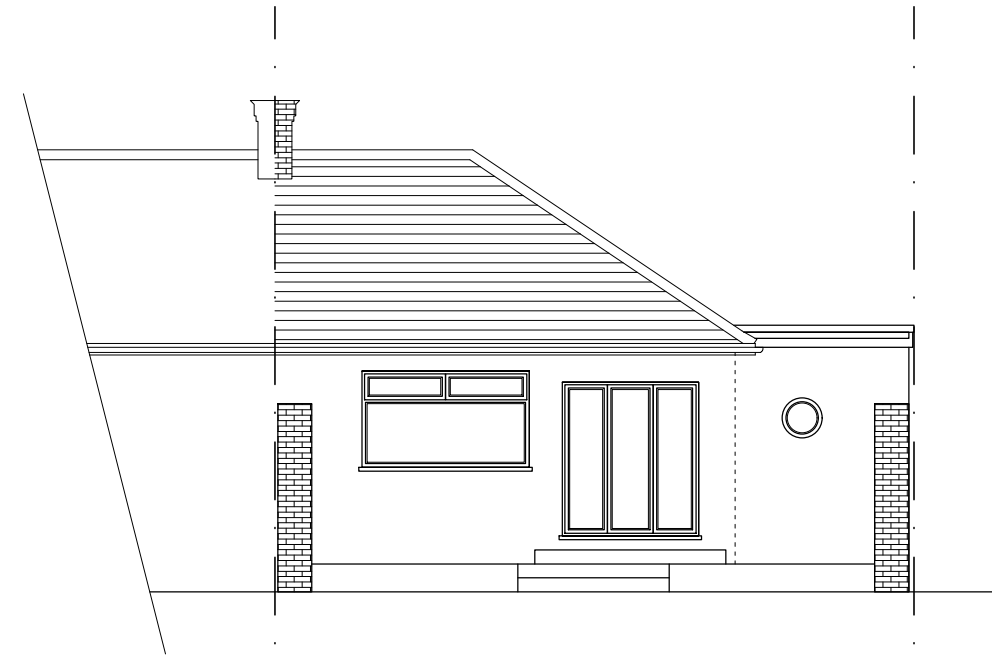

Rear Elevation  
as Existing

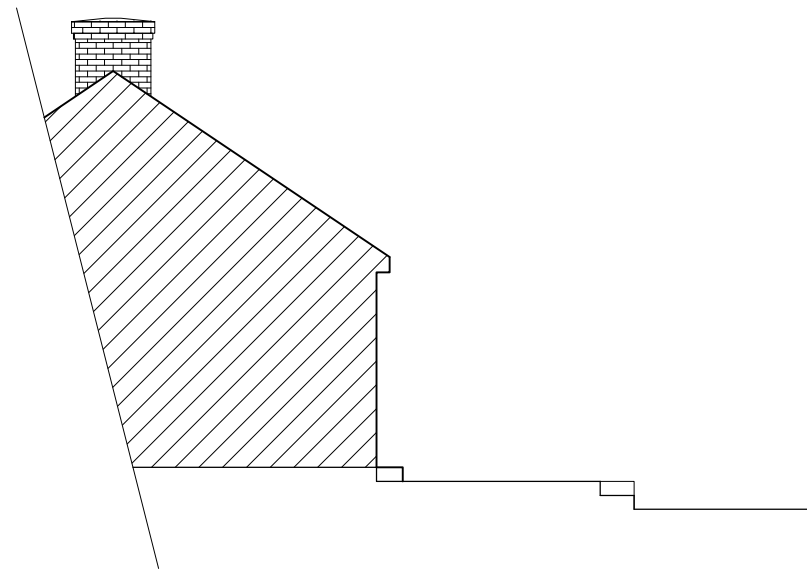

Flank Elevation  
as Existing

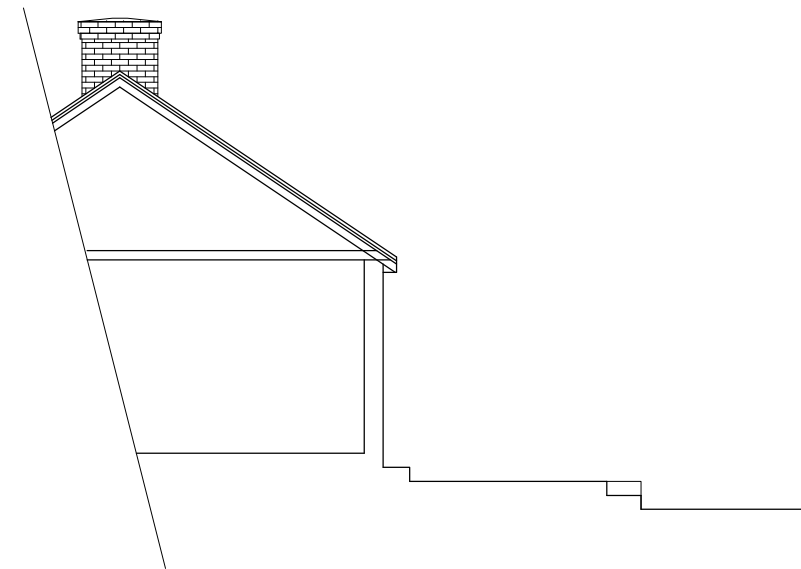

Section  
as Existing

**PPLX**  
Architects

58 Pine Grove  
Brookmans Park  
Herts  
AL9 7BW

t: 07886 526 081  
f: 01707 642 026  
e: papalexandrakos@hotmail.com


Site:  
1 Langford Road  
Cockfosters  
EN4 9DU

Client:  
Mrs A Whitehead

Title:  
Elevations and Section  
as Existing


 
Drawn:  
NP | Drg. No. 364\_02

Date: Nov. 2023 | Rev. #

 

Scale: 1:100 | Drg. Size: A3

Key:

Existing Walls/Floors   
Boundary Line 

Rev.	Date	Note