



3 / Second Floor, @1:100

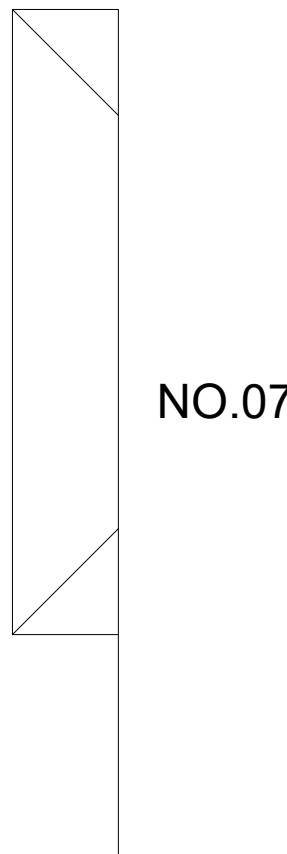


NO.07

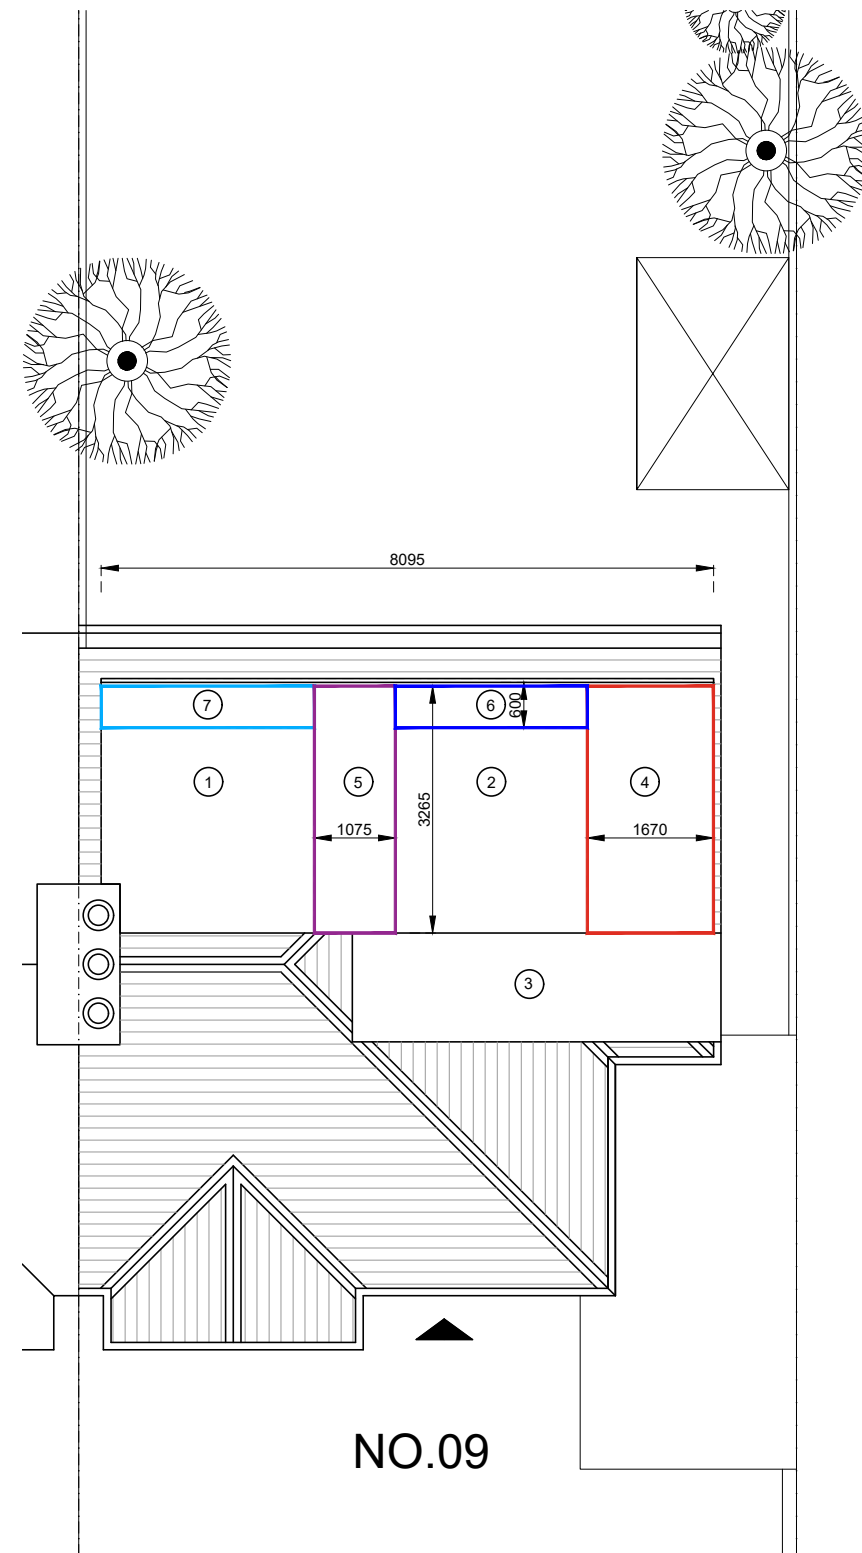

4 / Roof Plan, @1:100



SEE DRAWING
NO.25 FOR
VOLUME
CALCULATIONS

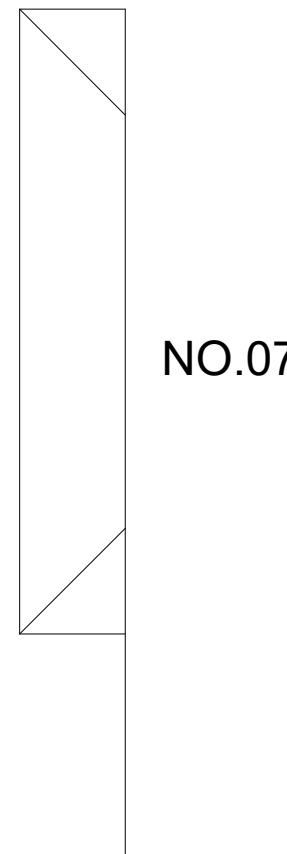

NO.07

NO.09

Job Title:
9 Greenfield Gardens, London NW2 1HT
Drawing Title:
Proposed Floor Plans

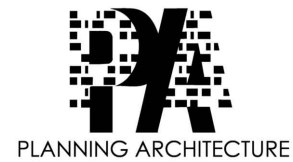 


Planning Architecture Ltd
71-75 Shelton Street,
London, WC2H 9JQ
Email: info@planningarchitecture.co.uk
Website: planningarchitecture.co.uk

Project No: -
Status: Planning

Date: 21/09/2023
Scale: As shown@ A3
Drawing No: 20 PL
Rev: B




1 / Front Elevation, @1:100

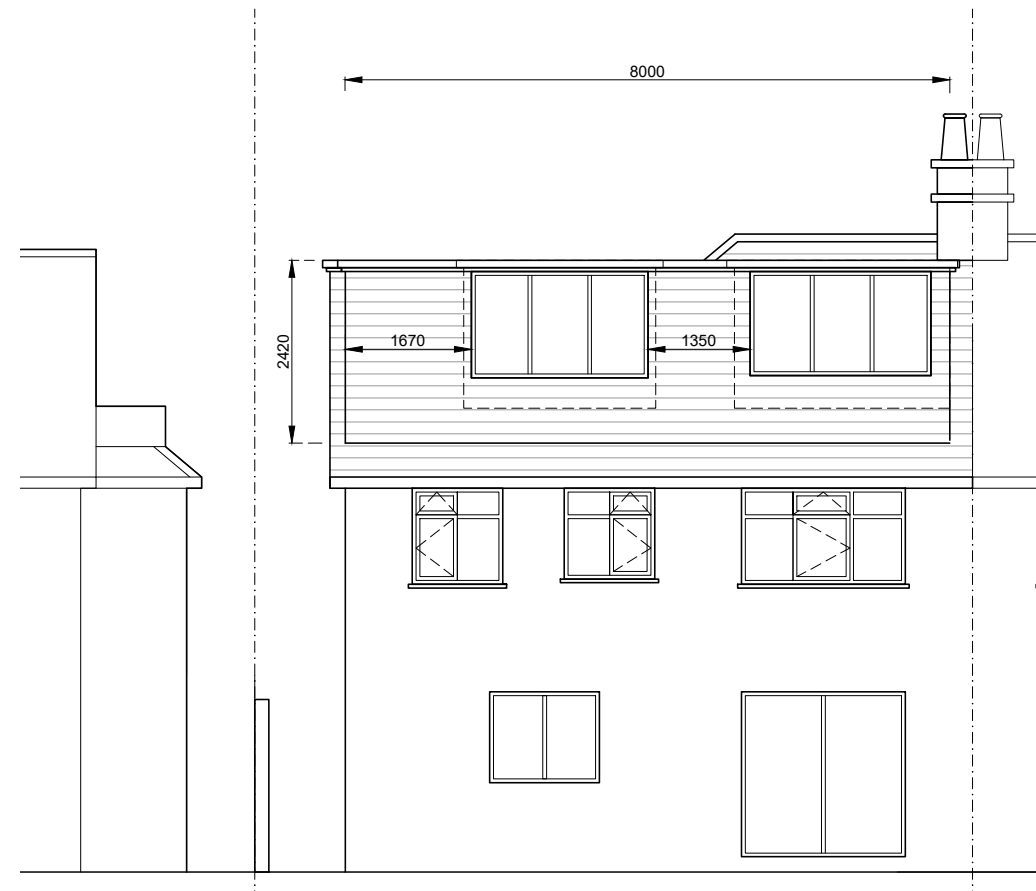

2 / Rear Elevation, @1:100


Job Title:
9 Greenfield Gardens, London NW2 1HT
 Drawing Title:
Proposed Elevations

 

Planning Architecture Ltd
 71-75 Shelton Street,
 London, WC2H 9JQ
 Email: info@planningarchitecture.co.uk
 Website: planningarchitecture.co.uk


Project No: -
 Status: Planning

Date: 21/09/2023
 Scale: As shown@ A3
 Drawing No: 21 PL
 Rev: B

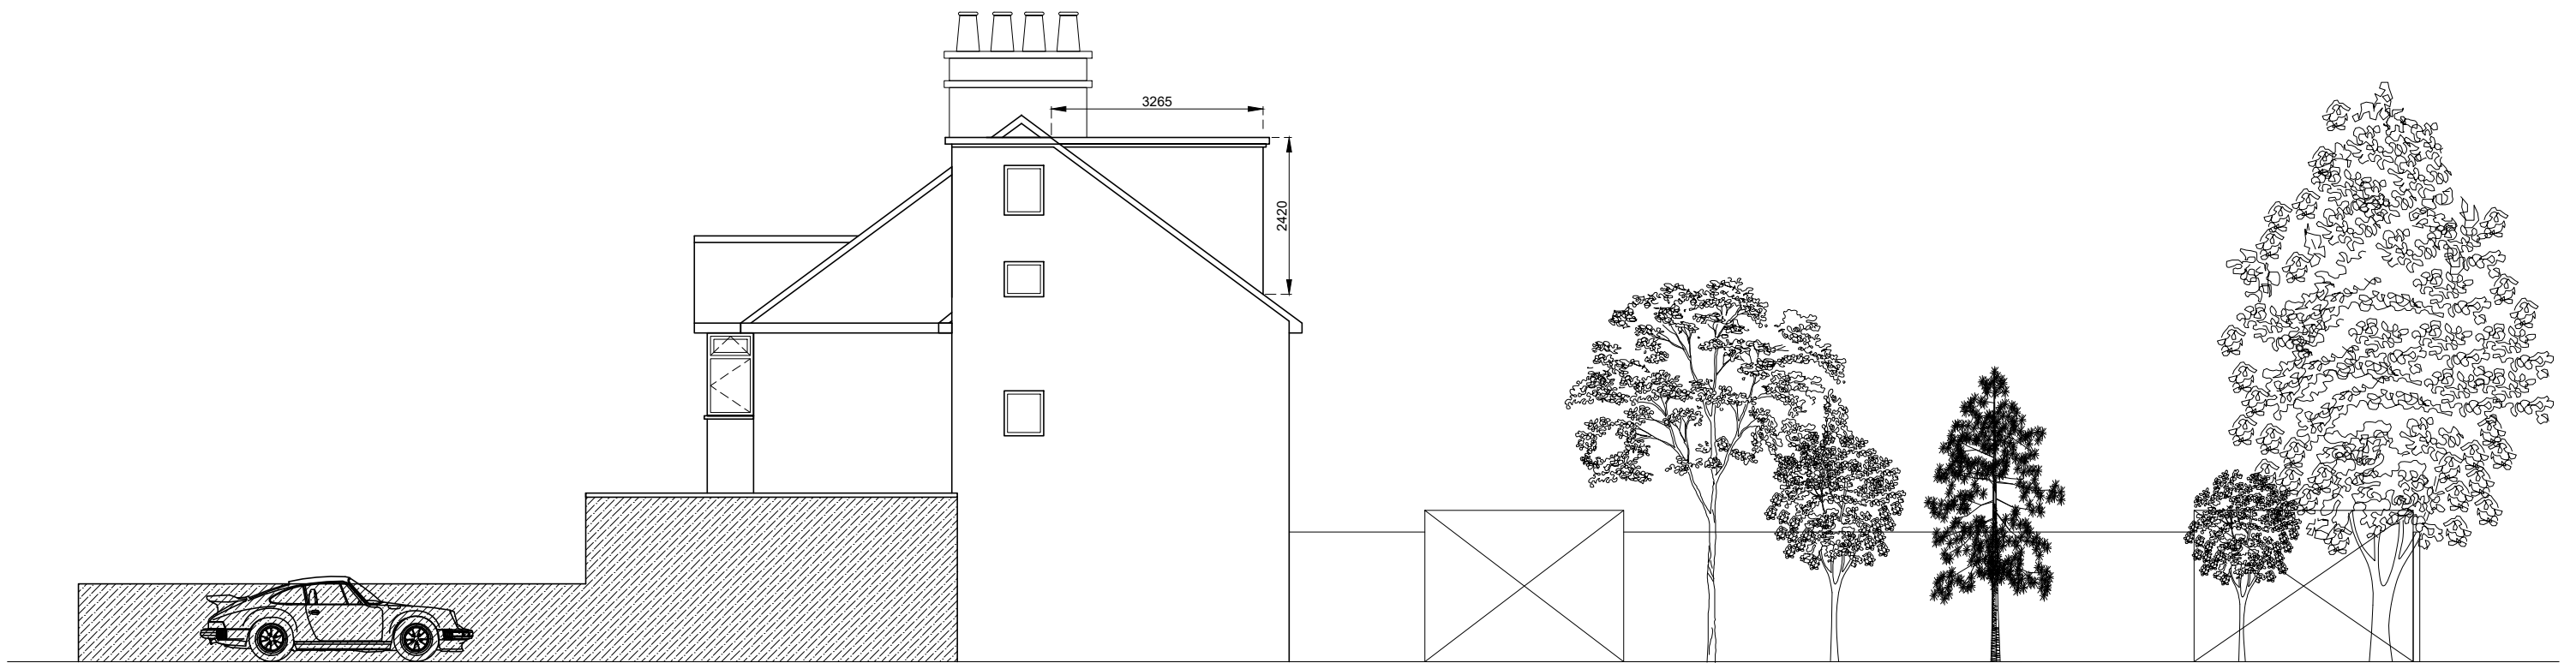

1 / Side Elevation, @1:100


Job Title:
9 Greenfield Gardens, London NW2 1HT
 Drawing Title:
Proposed Elevation

 

Planning Architecture Ltd
 71-75 Shelton Street,
 London, WC2H 9JQ
 Email: info@planningarchitecture.co.uk
 Website: planningarchitecture.co.uk


Project No: -
 Status: Planning

Date: 21/09/2023
 Scale: As shown@ A3
 Drawing No: 22 PL
 Rev: B

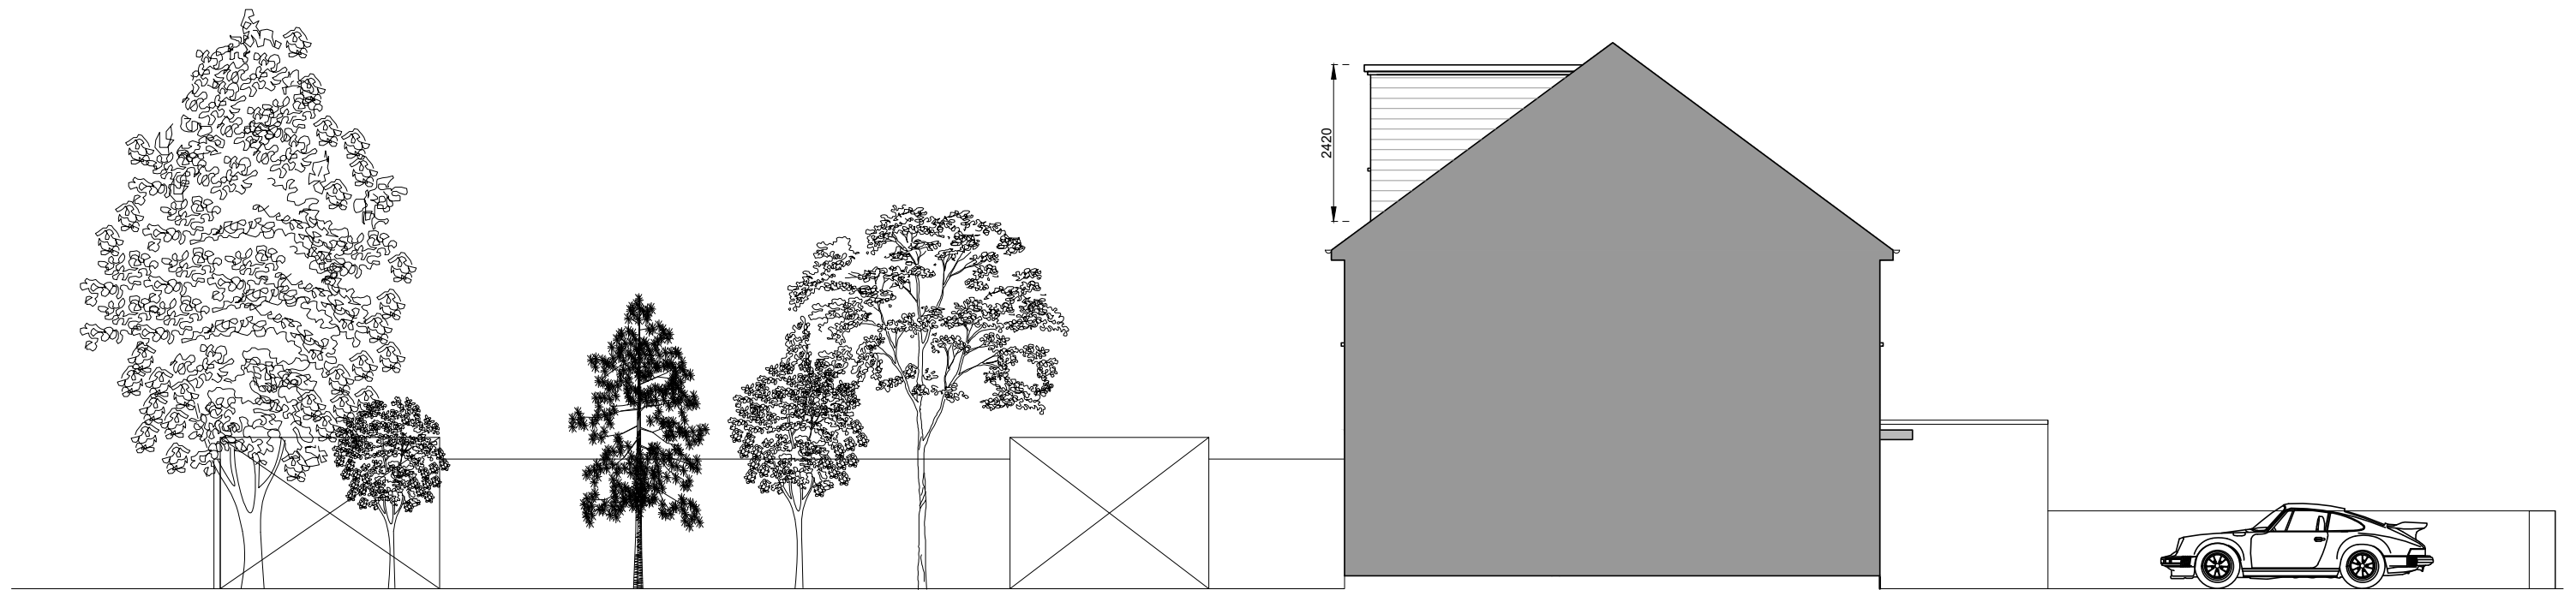

1 / Section, @1:100


Job Title:
9 Greenfield Gardens, London NW2 1HT
 Drawing Title:
Proposed Elevation

 

Planning Architecture Ltd
 71-75 Shelton Street,
 London, WC2H 9JQ
 Email: info@planningarchitecture.co.uk
 Website: planningarchitecture.co.uk


Project No: -
 Status: Planning

Date: 21/09/2023
 Scale: As shown@ A3
 Drawing No: 23 PL
 Rev: B

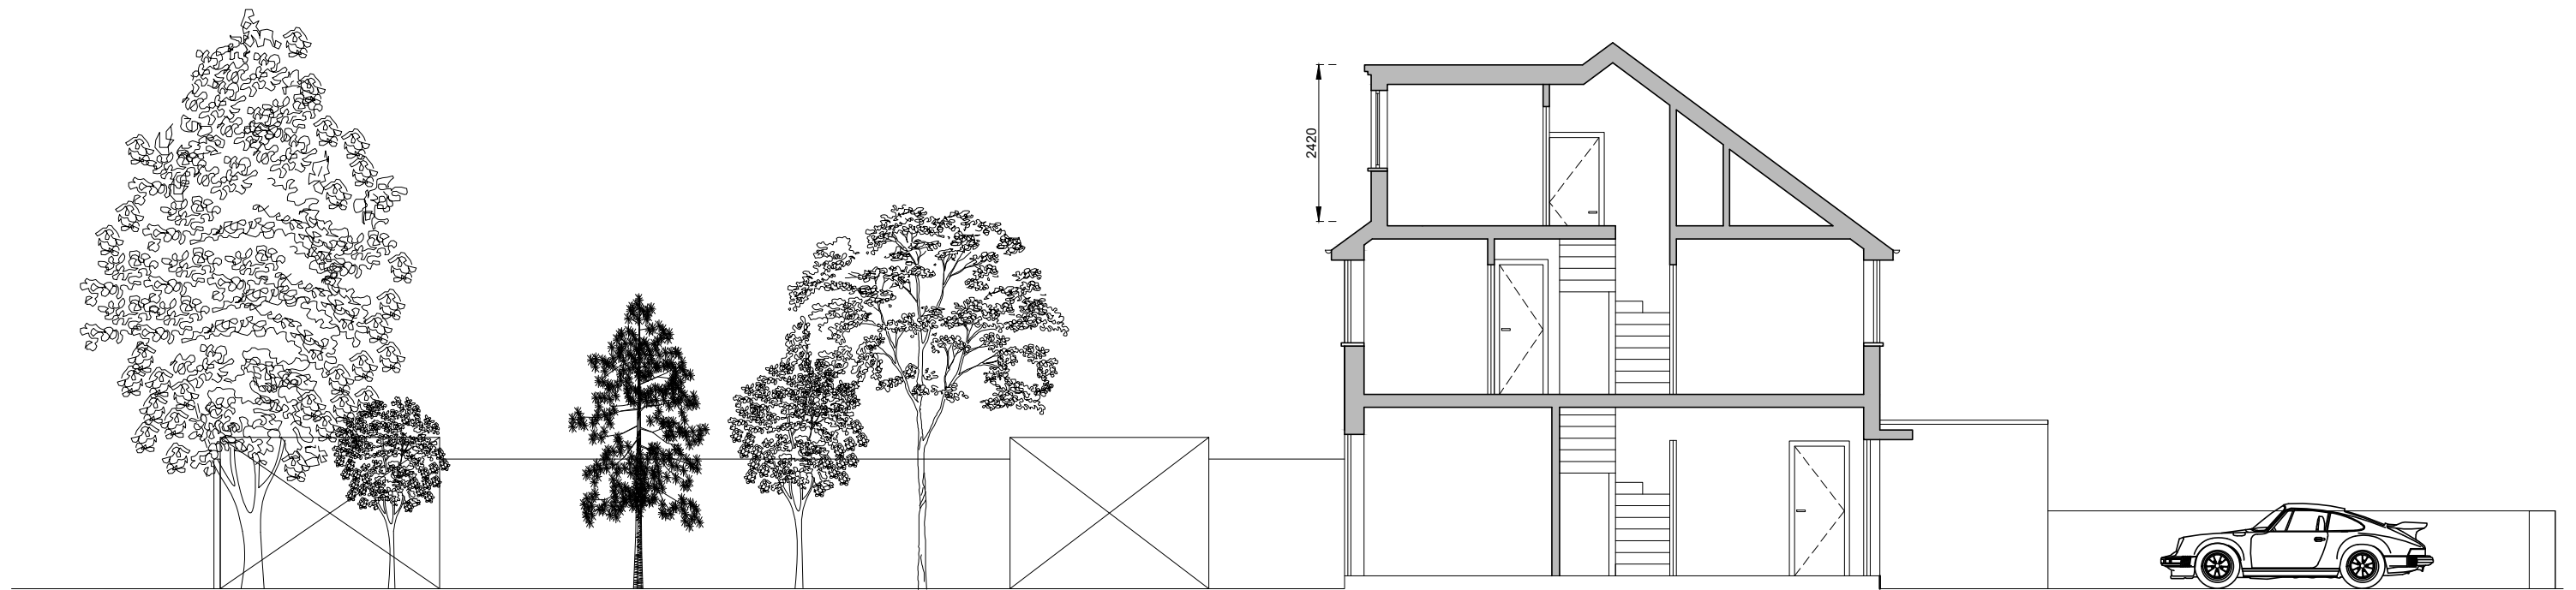

1 / Section, @1:100


Job Title:
9 Greenfield Gardens, London NW2 1HT
 Drawing Title:
Proposed Section

 


Planning Architecture Ltd
 71-75 Shelton Street,
 London, WC2H 9JQ
 Email: info@planningarchitecture.co.uk
 Website: planningarchitecture.co.uk

Project No: -
 Status: Planning


Date: 21/09/2023
 Scale: As shown@ A3
 Drawing No: 24 PL
 Rev: B

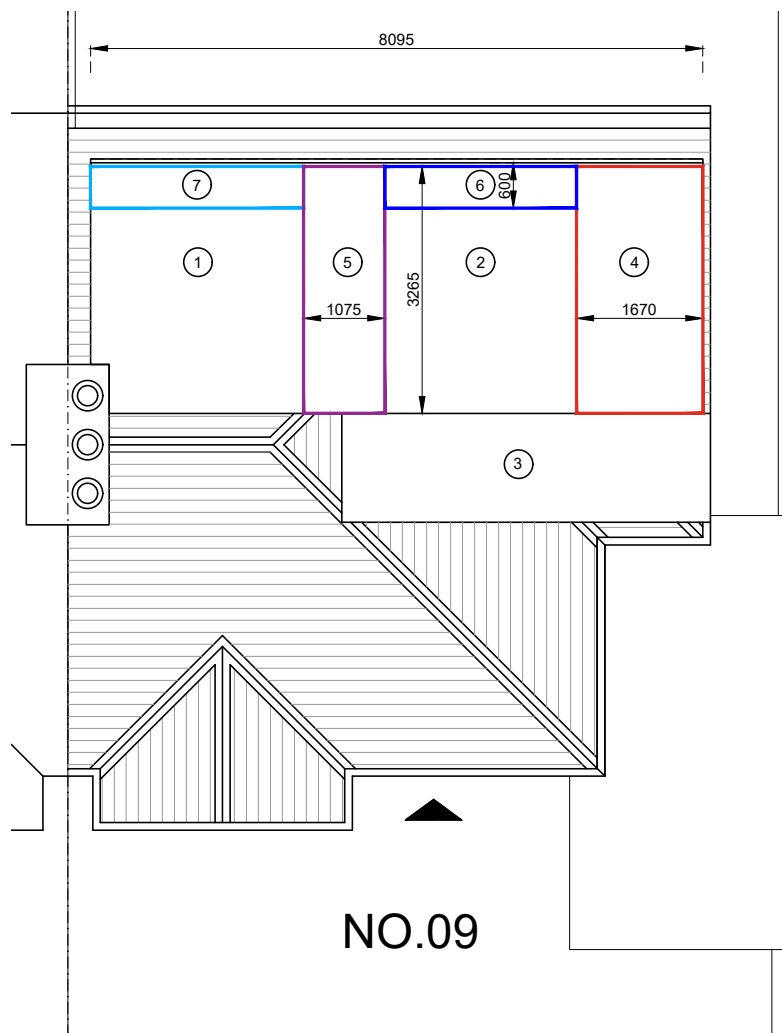

1 / Roof Plan, @1:100

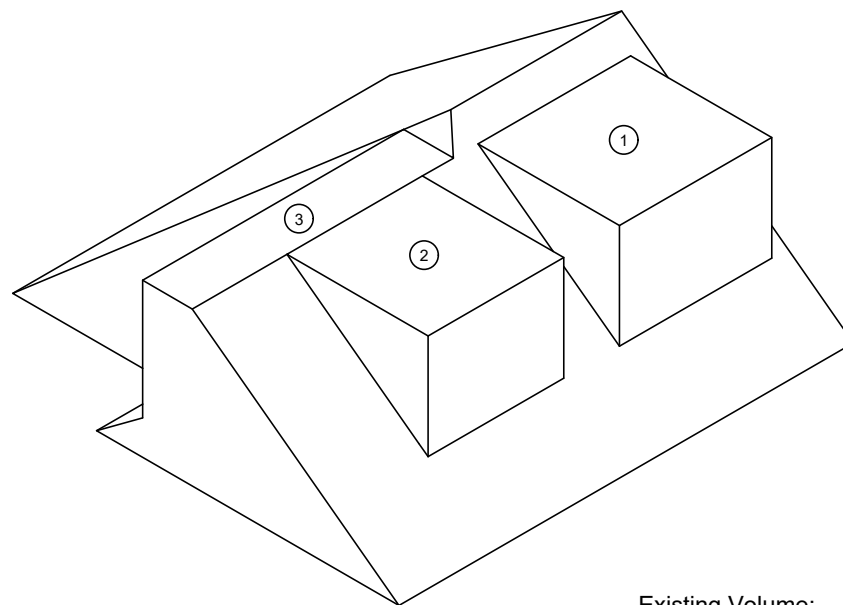


2 / Existing Roof, @1:100

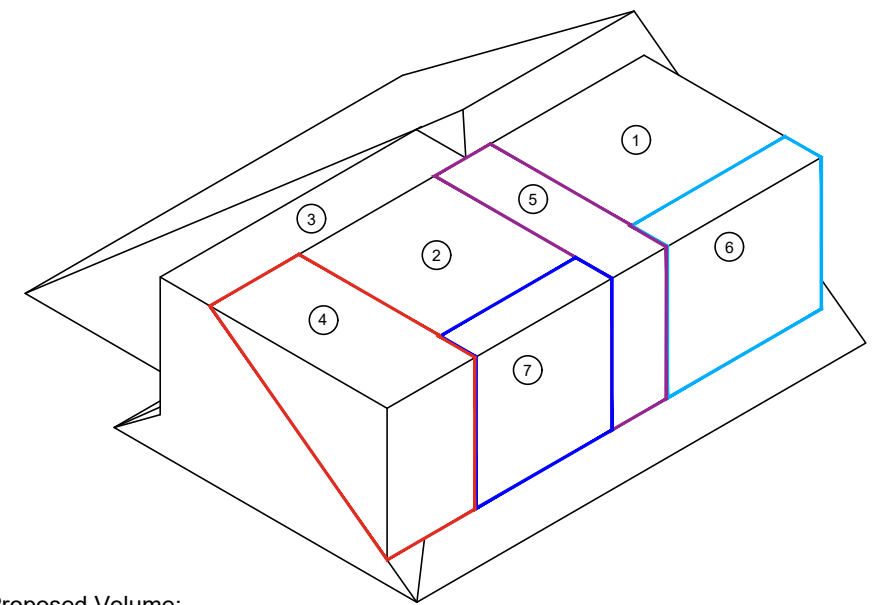

3 / Proposed Roof, @1:100

Existing Volume:		Proposed Volume:	
①	7.36m ³	④	6.59m ³
②	6.55m ³	⑤	4.11m ³
③	17.31m ³	⑥	3.96m ³
		⑦	3.49m ³
Total:	31.22m³	Total:	18.15m³
Proposed Total: 49.37m³			

 

PLANNING ARCHITECTURE
 Planning Architecture Ltd
 71-75 Shelton Street,
 London, WC2H 9JQ
 Email: info@planningarchitecture.co.uk
 Website: planningarchitecture.co.uk

Project No: -
 Status: Planning

Date: 21/09/2023
 Scale: As shown@ A3
 Drawing No: 25 PL
 Rev: -

Job Title:
9 Greenfield Gardens, London NW2 1HT
 Drawing Title:
Proposed Volume