



Notes


- 1. Copyright Jessop and Cook Architects Limited.
- 2. Do not scale from drawings, all dimensions to be checked on site.

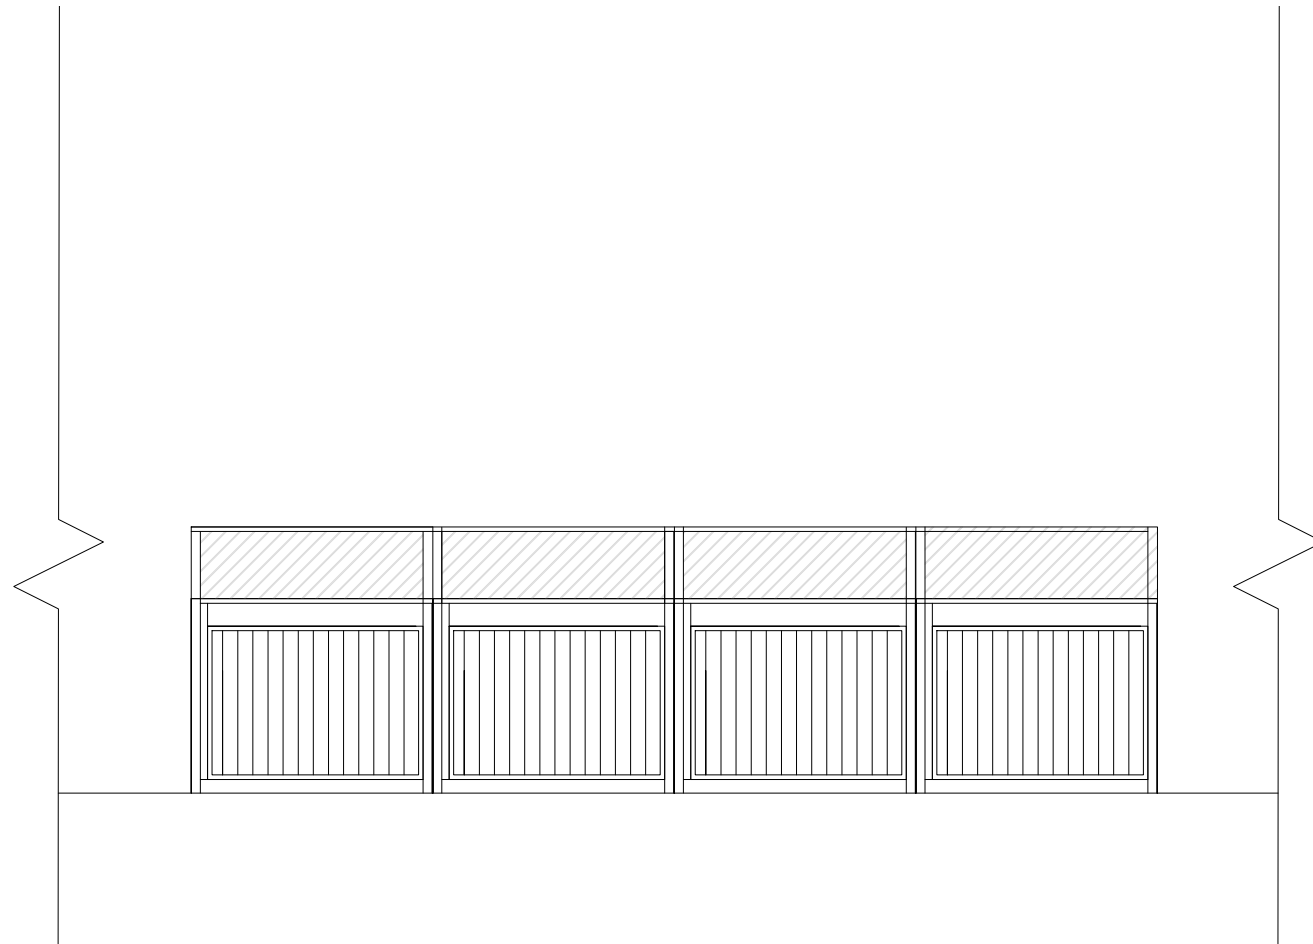

PROPOSED REAR ELEVATION BIN STORE
Scale 1:50

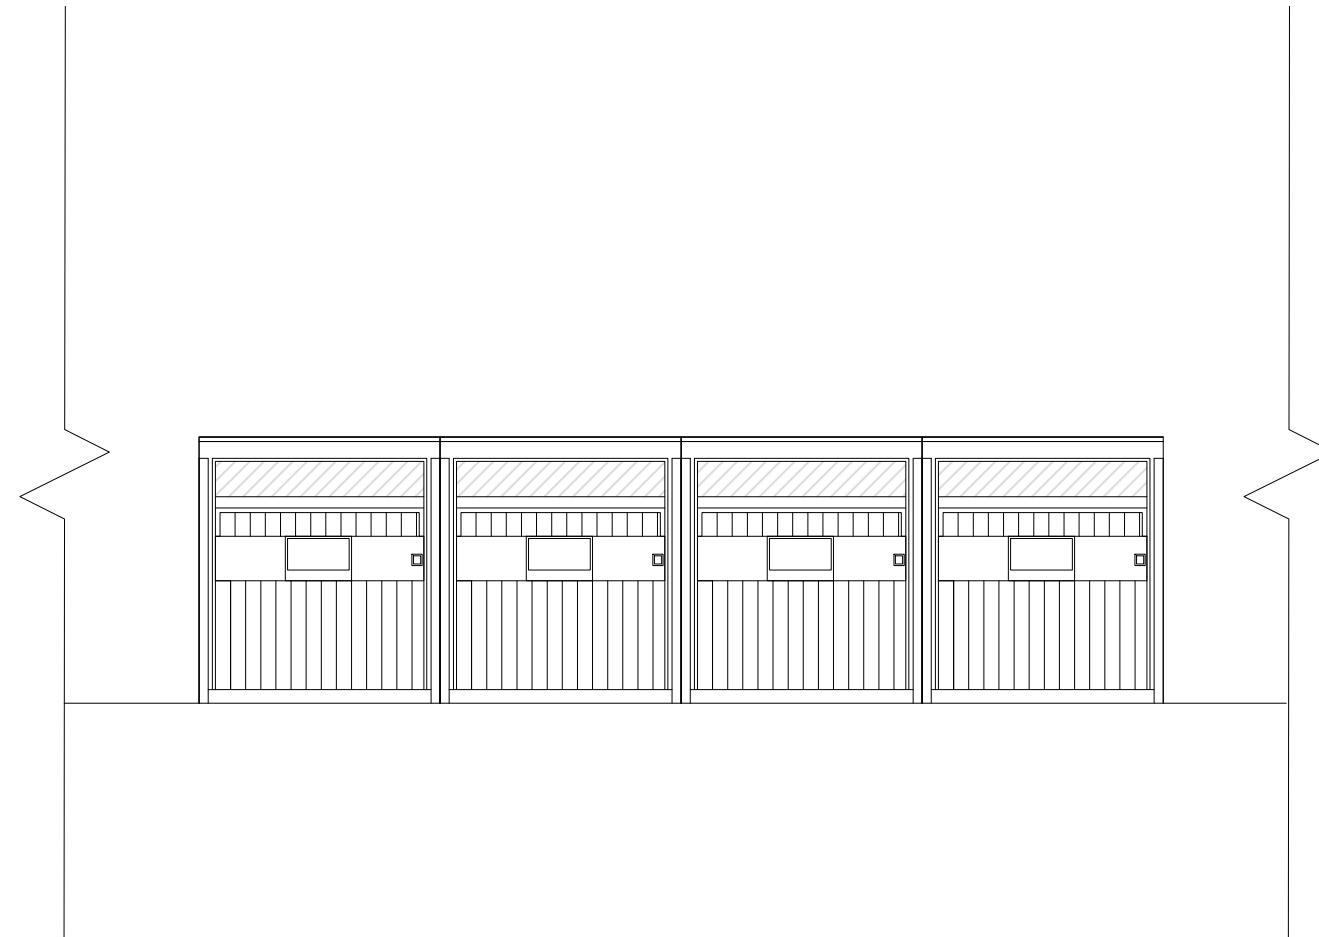

PROPOSED FRONT ELEVATION BIN STORE
Scale 1:50

 

Revisions

PLANNING ISSUE

64 Osney Mead
Osney Mead Industrial Estate
Oxford OX2 0ES

for
Oxford University's Department of Engineering

Drawing title
Proposed Elevations Bin Store

JESSOP & COOK
ARCHITECTS

WEST WING, SECOND FLOOR
9 PARK END STREET
OXFORD OX1 1HH

T: 01865 591212
E: info@jessopandcook.co.uk
www.jessopandcook.co.uk

Scale at A3	Date	Drawn by	Checked
1:50	Oct 2023	SR	
Drawing number	Revision		
P.1653_006			