

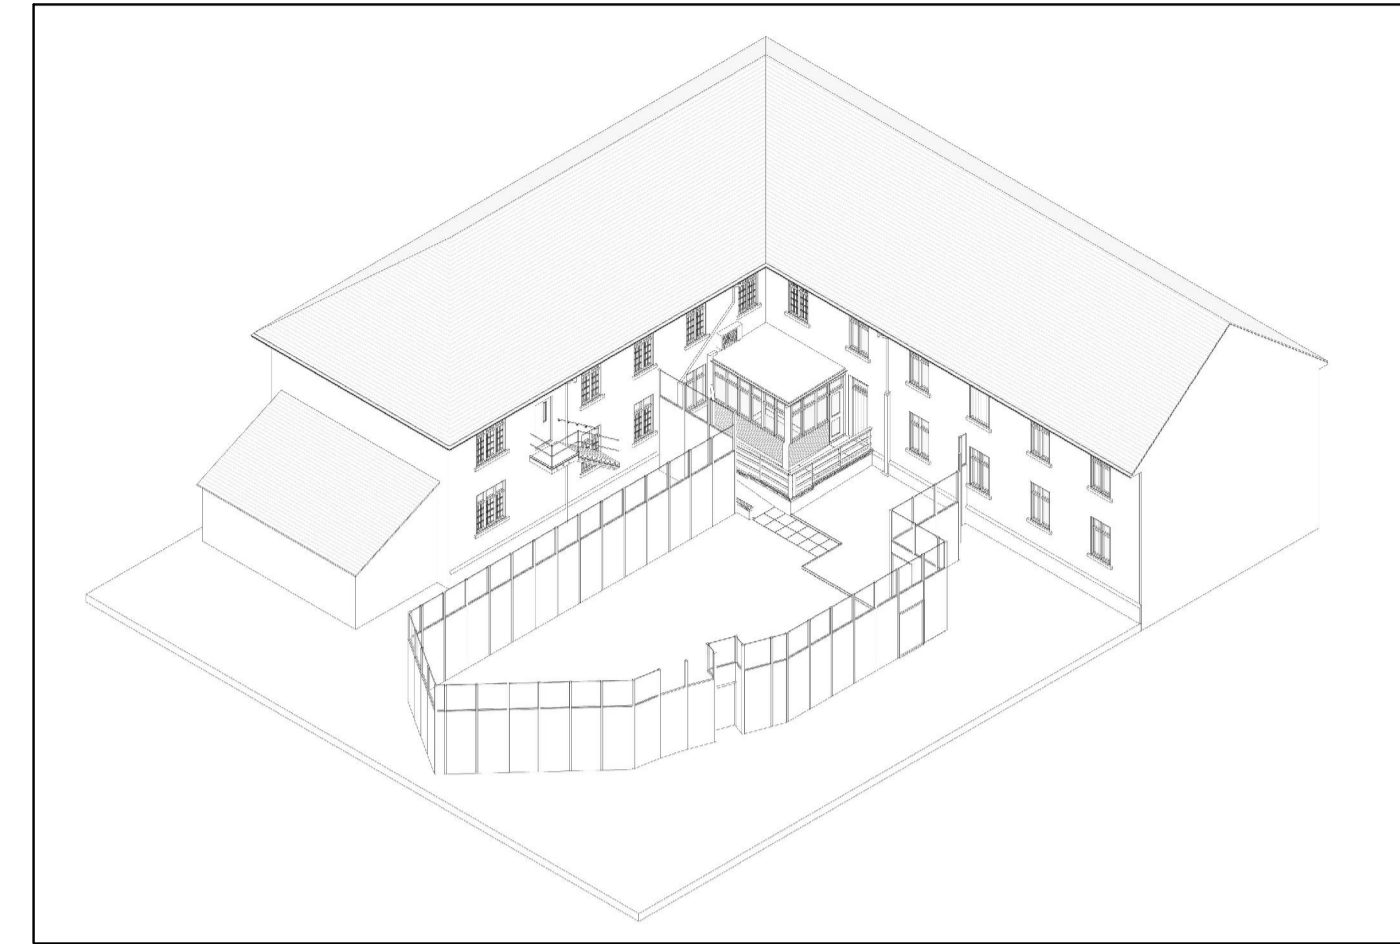


Ground Floor Plan

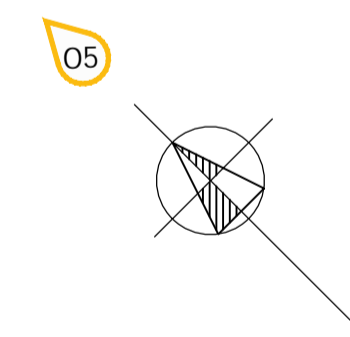


O5 - Axonometric view from the south towards north

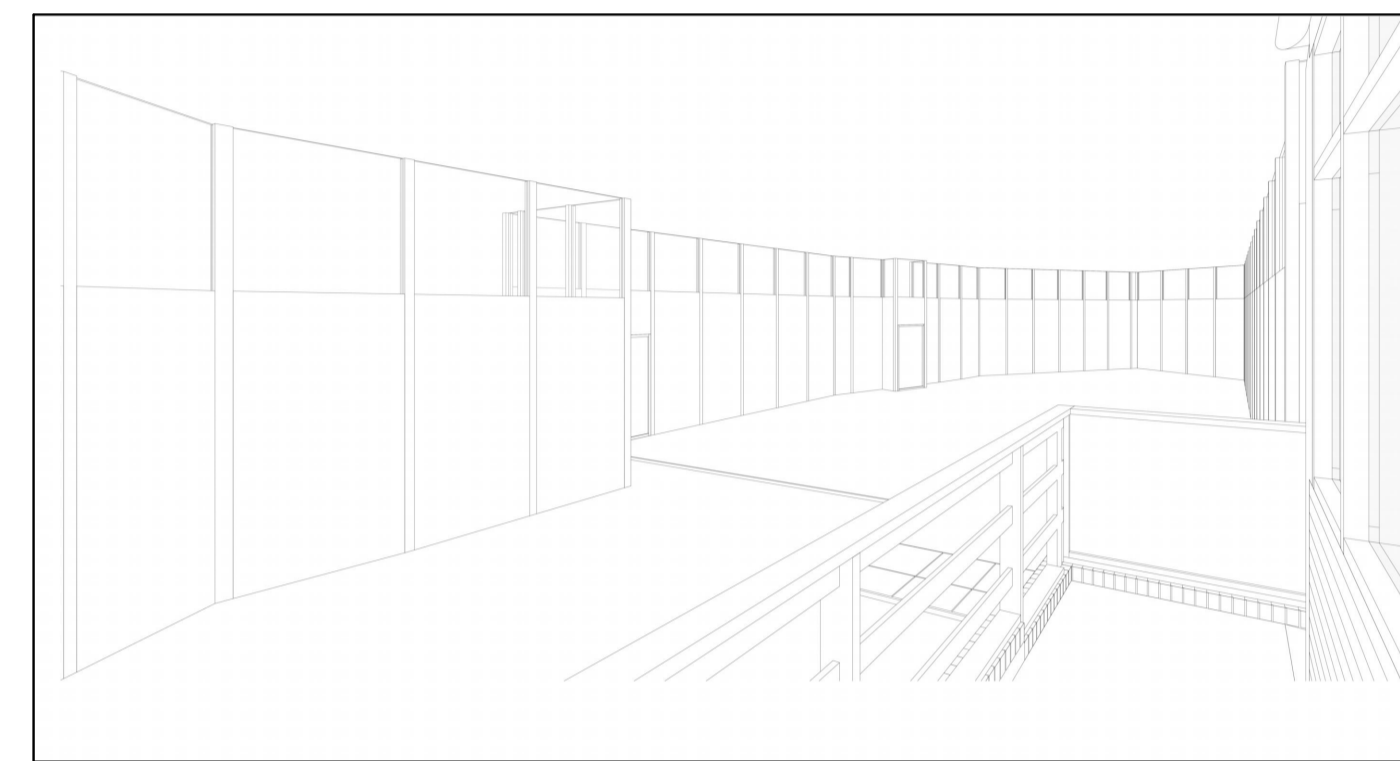

O1 - view from entrance into the garden toward the south west



O3 - view from the garden towards the north west elevation

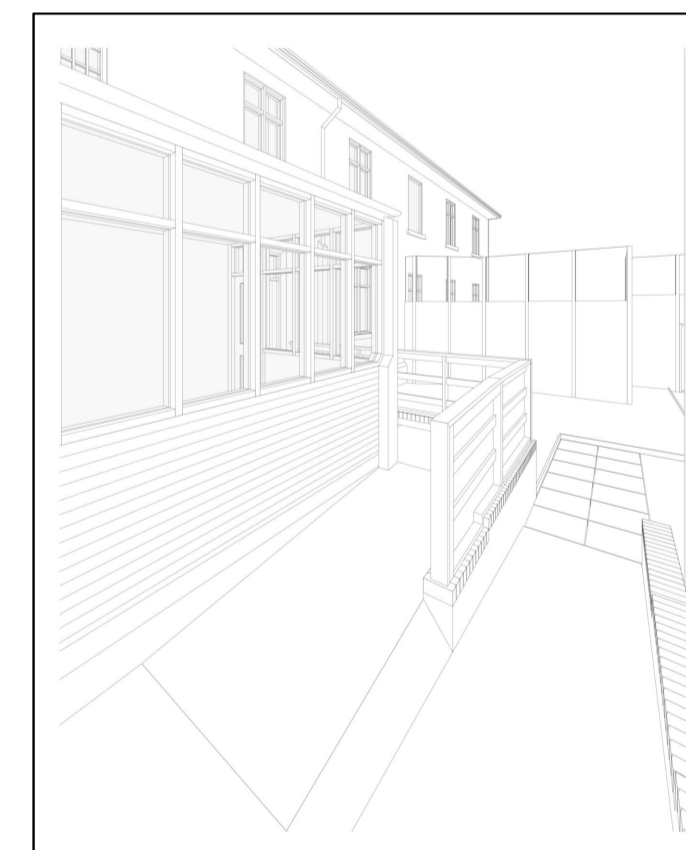

O2 - view from the entrance ramp toward the south east



O4 - view from the garden towards the north west & north east elevations

client	Oxford Health NHS Foundation Trust	date	10.23
project	VT Garden, Warneford Hospital, Oxford	scale	see plans @ A1
title	Existing plan	drawn	JWR
dwg no.	0085 SUR 100 A	check	CMR

revision A 16.11.23 Amended to suit clients comments

do not scale from this drawing use dimensions only, all discrepancies to be reported to the architect.

copyright reserved. This drawing may only be used for the client and location specified. It may not be copied or disclosed to any third party without prior written permission from brink architects ltd.

brink architects

CONCEPT 2

1:100 0 1 2 3 4 5 6 7 8 9 10 m

e: info@brinkarchitects.co.uk | t: 01280 850757
www.brinkarchitects.co.uk
the studio, friday's barn, crowfield, northants, nn13 5lw