



Ground Floor Plan

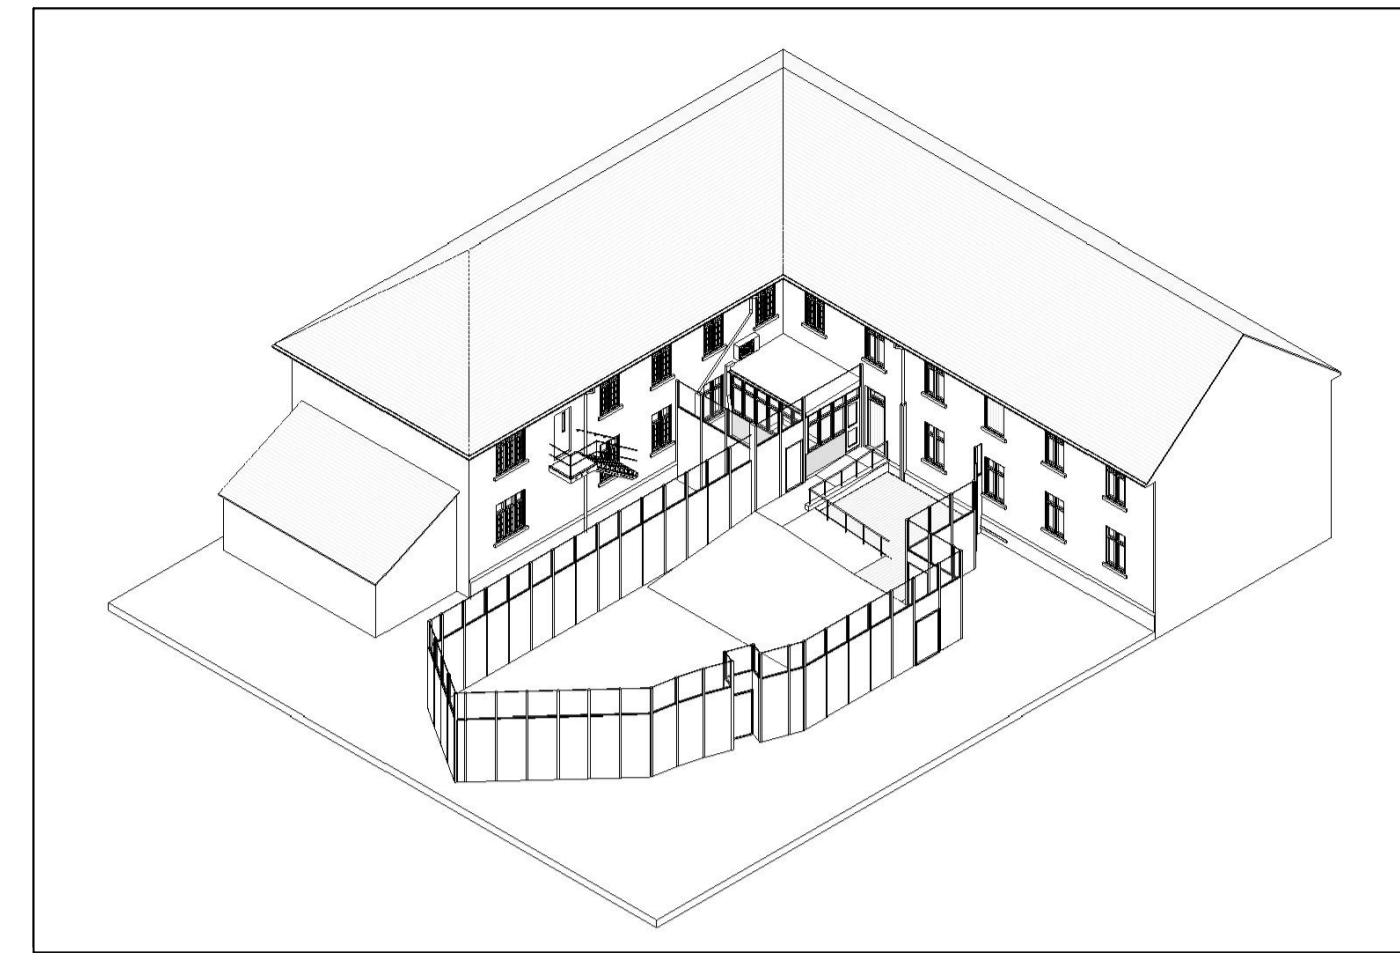

05 - proposed axonometric view from the south towards north

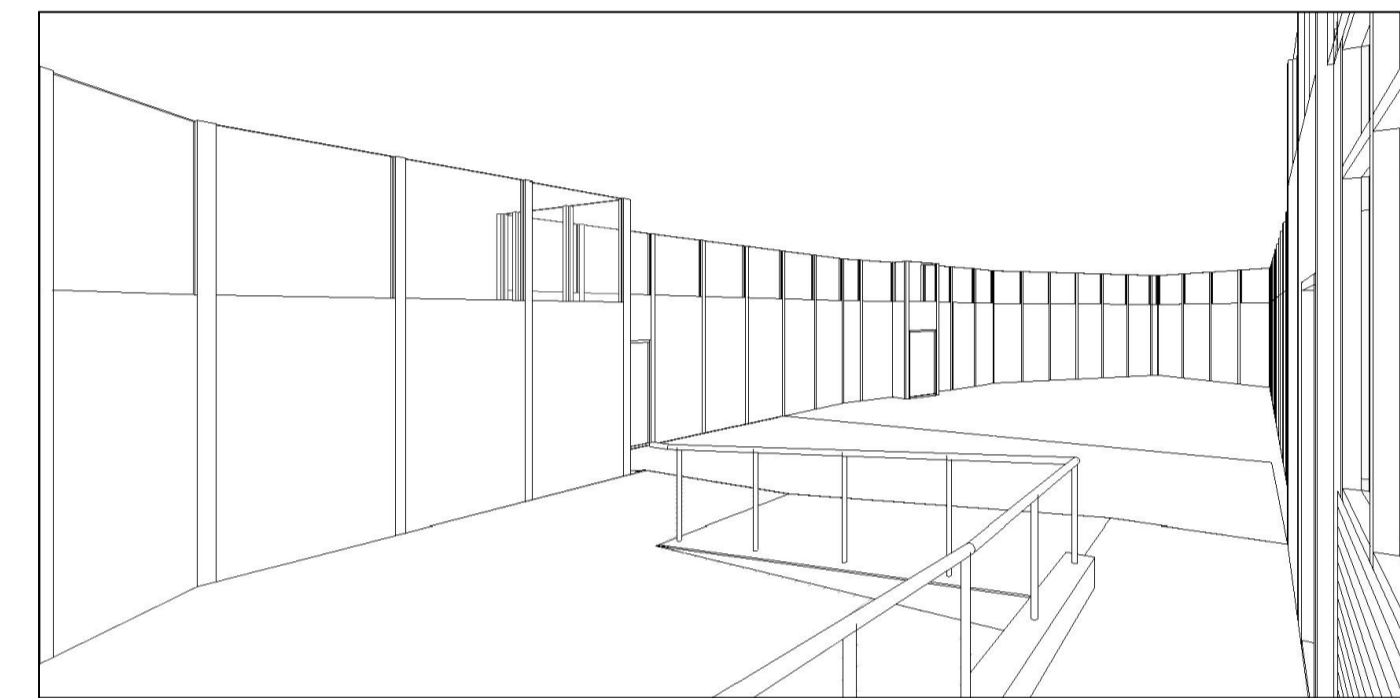

01 - proposed view from entrance into the garden toward the south west



03 - proposed view from the garden towards the north west elevation



02 - proposed view from the entrance ramp toward the south east



04 - proposed view from the garden towards the north west & north east elevations

client	Oxford Health NHS Foundation Trust	date	16.11.23
project	VT Garden, Warneford Hospital, Oxford	scale	Amended to suit clients comments
title	Proposed plan	drawn	JWR
dwg no.	0085 PA 100 A	check	CMR

do not scale from this drawing use dimensions only all discrepancies to be reported to the architect

copyright reserved. This drawing may only be used for the client and location specified. It may not be copied or disclosed to any third party without prior written permission from brink architects ltd.

brink architects

info@brinkarchitects.co.uk | t: 01280 850757
www.brinkarchitects.co.uk
the studio, friday's barn, crowfield, northants, nn13 5lw

1:100

0 1 2 3 4 5 6 7 8 9 10 m

PLANNING 3