

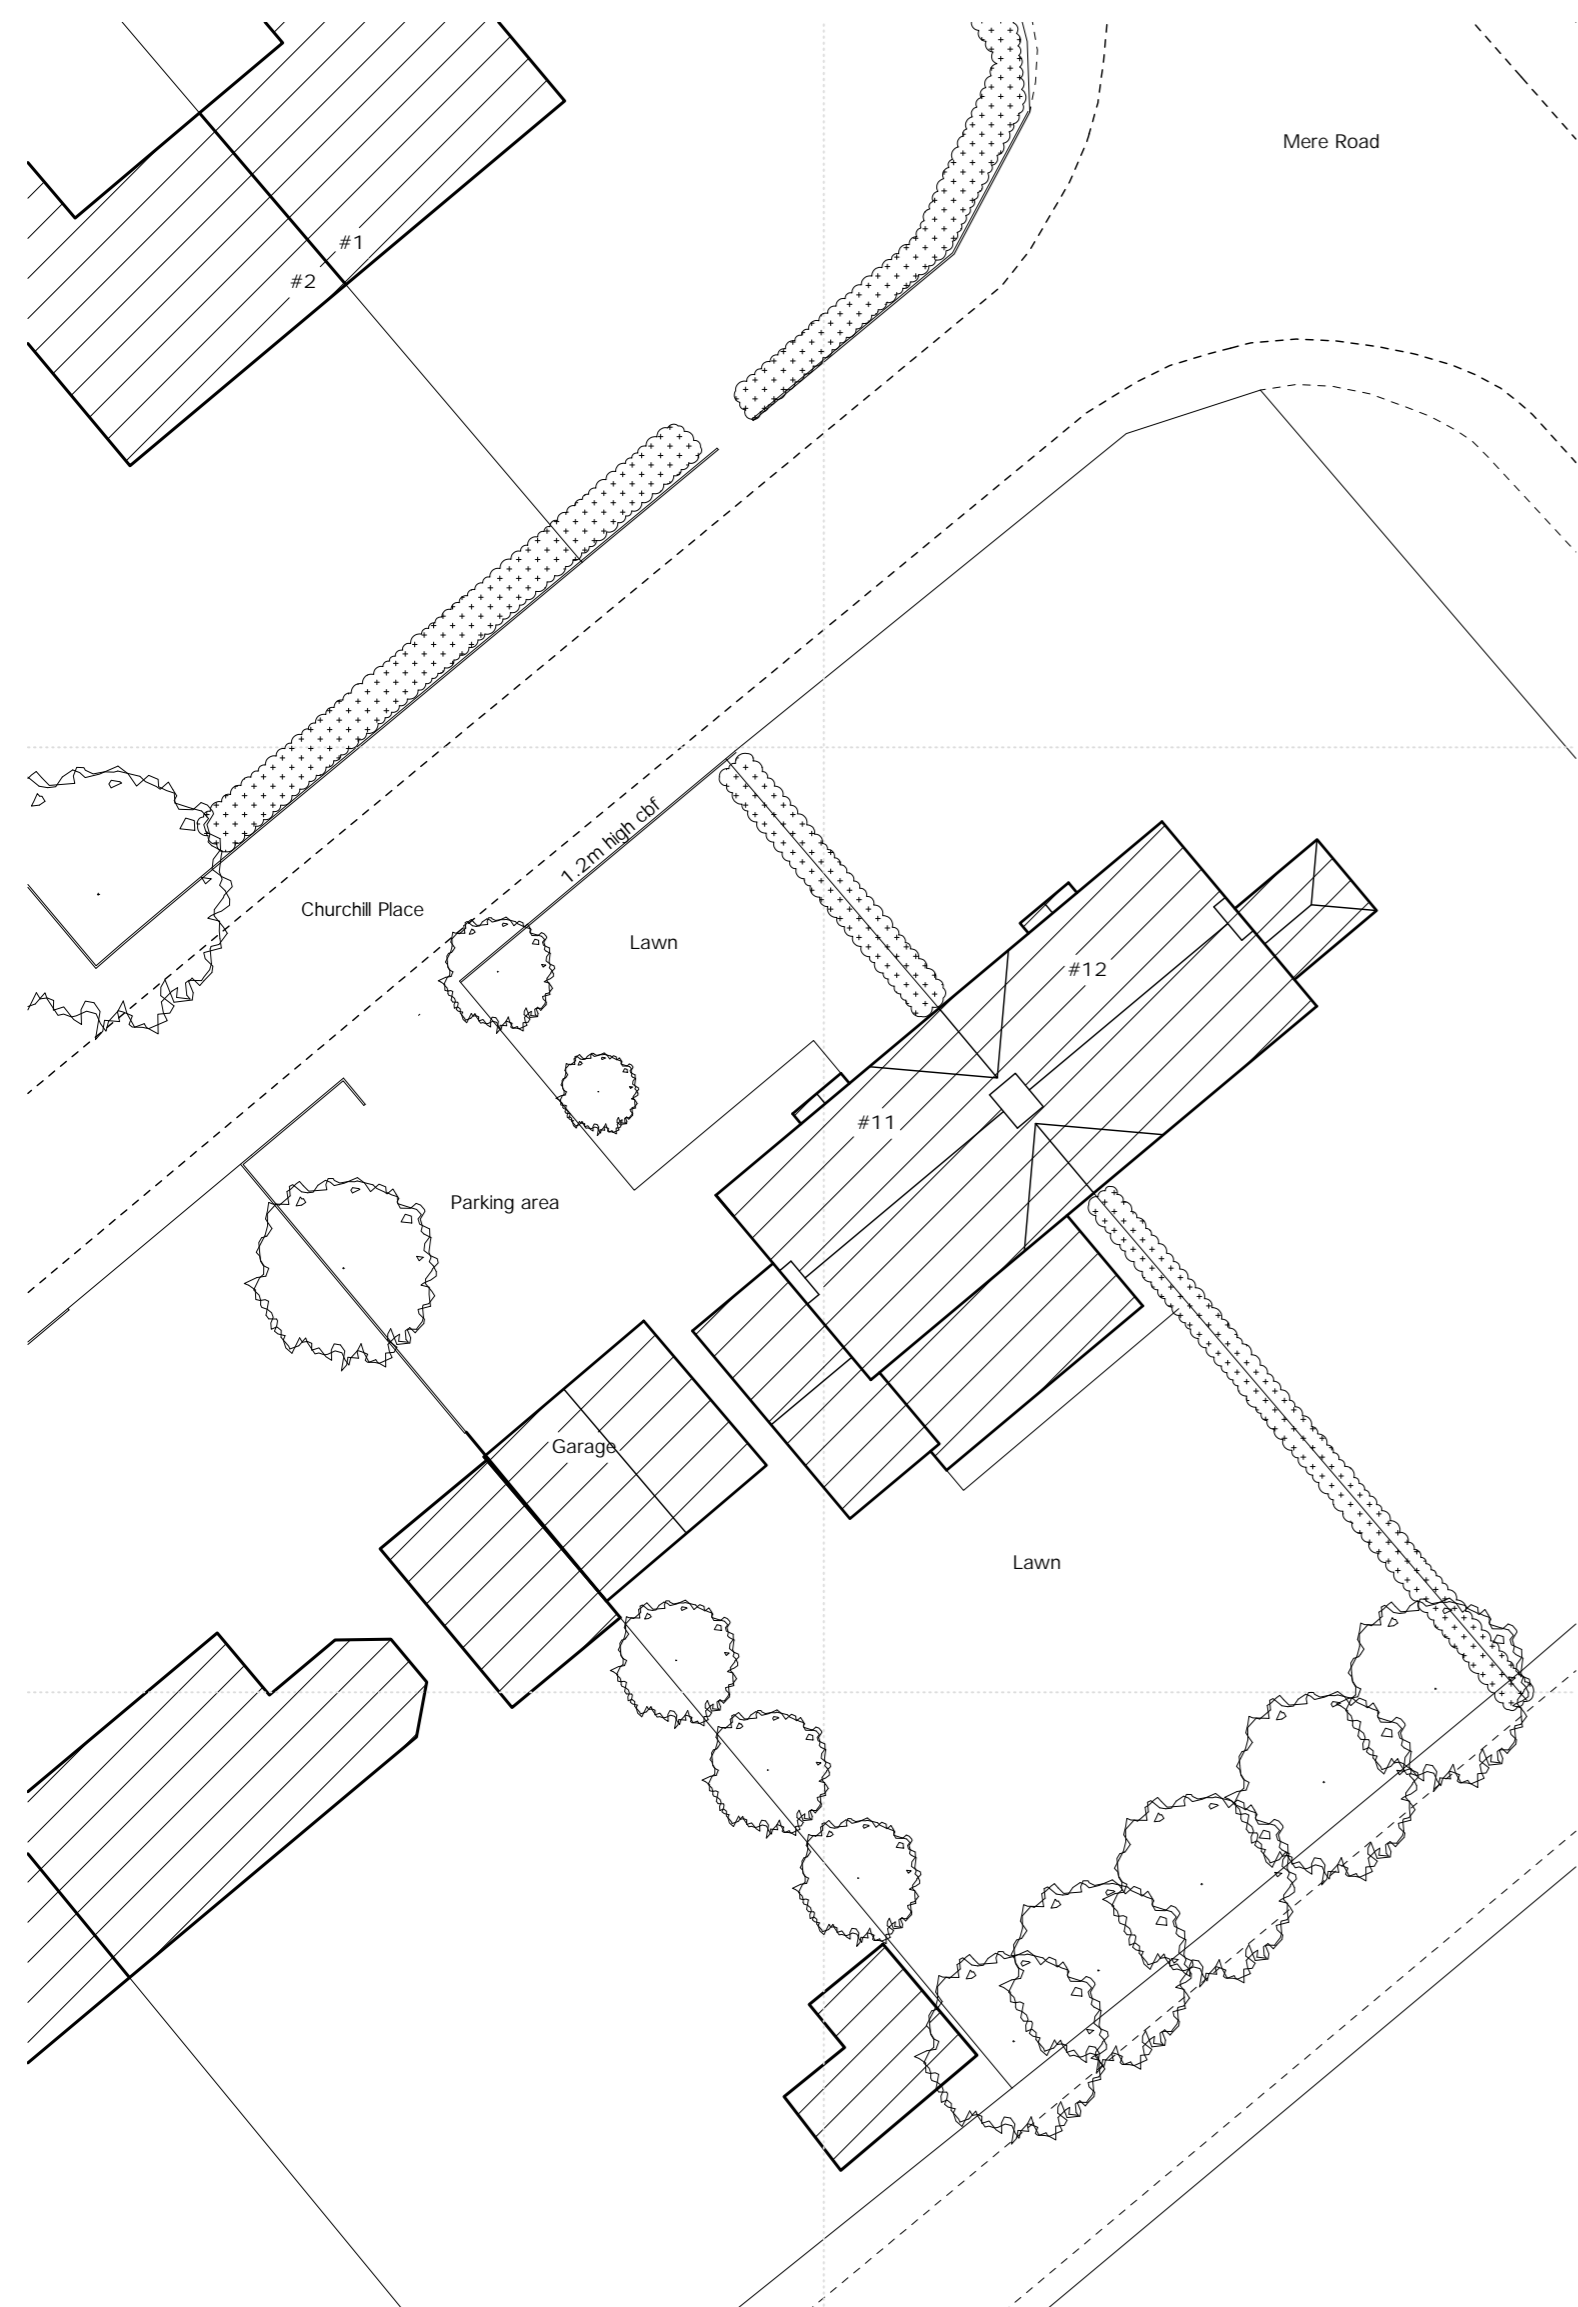


THIS DRAWING IS THE COPYRIGHT OF GUY ROBERTS ARCHITECTS AND MAY NOT BE AMENDED, COPIED OR REPRODUCED WITHOUT WRITTEN PERMISSION. NO LIABILITY WILL BE ACCEPTED FOR AMENDMENTS MADE BY OTHER PERSONS.
DO NOT SCALE OFF THE DRAWINGS.

 

EXISTING

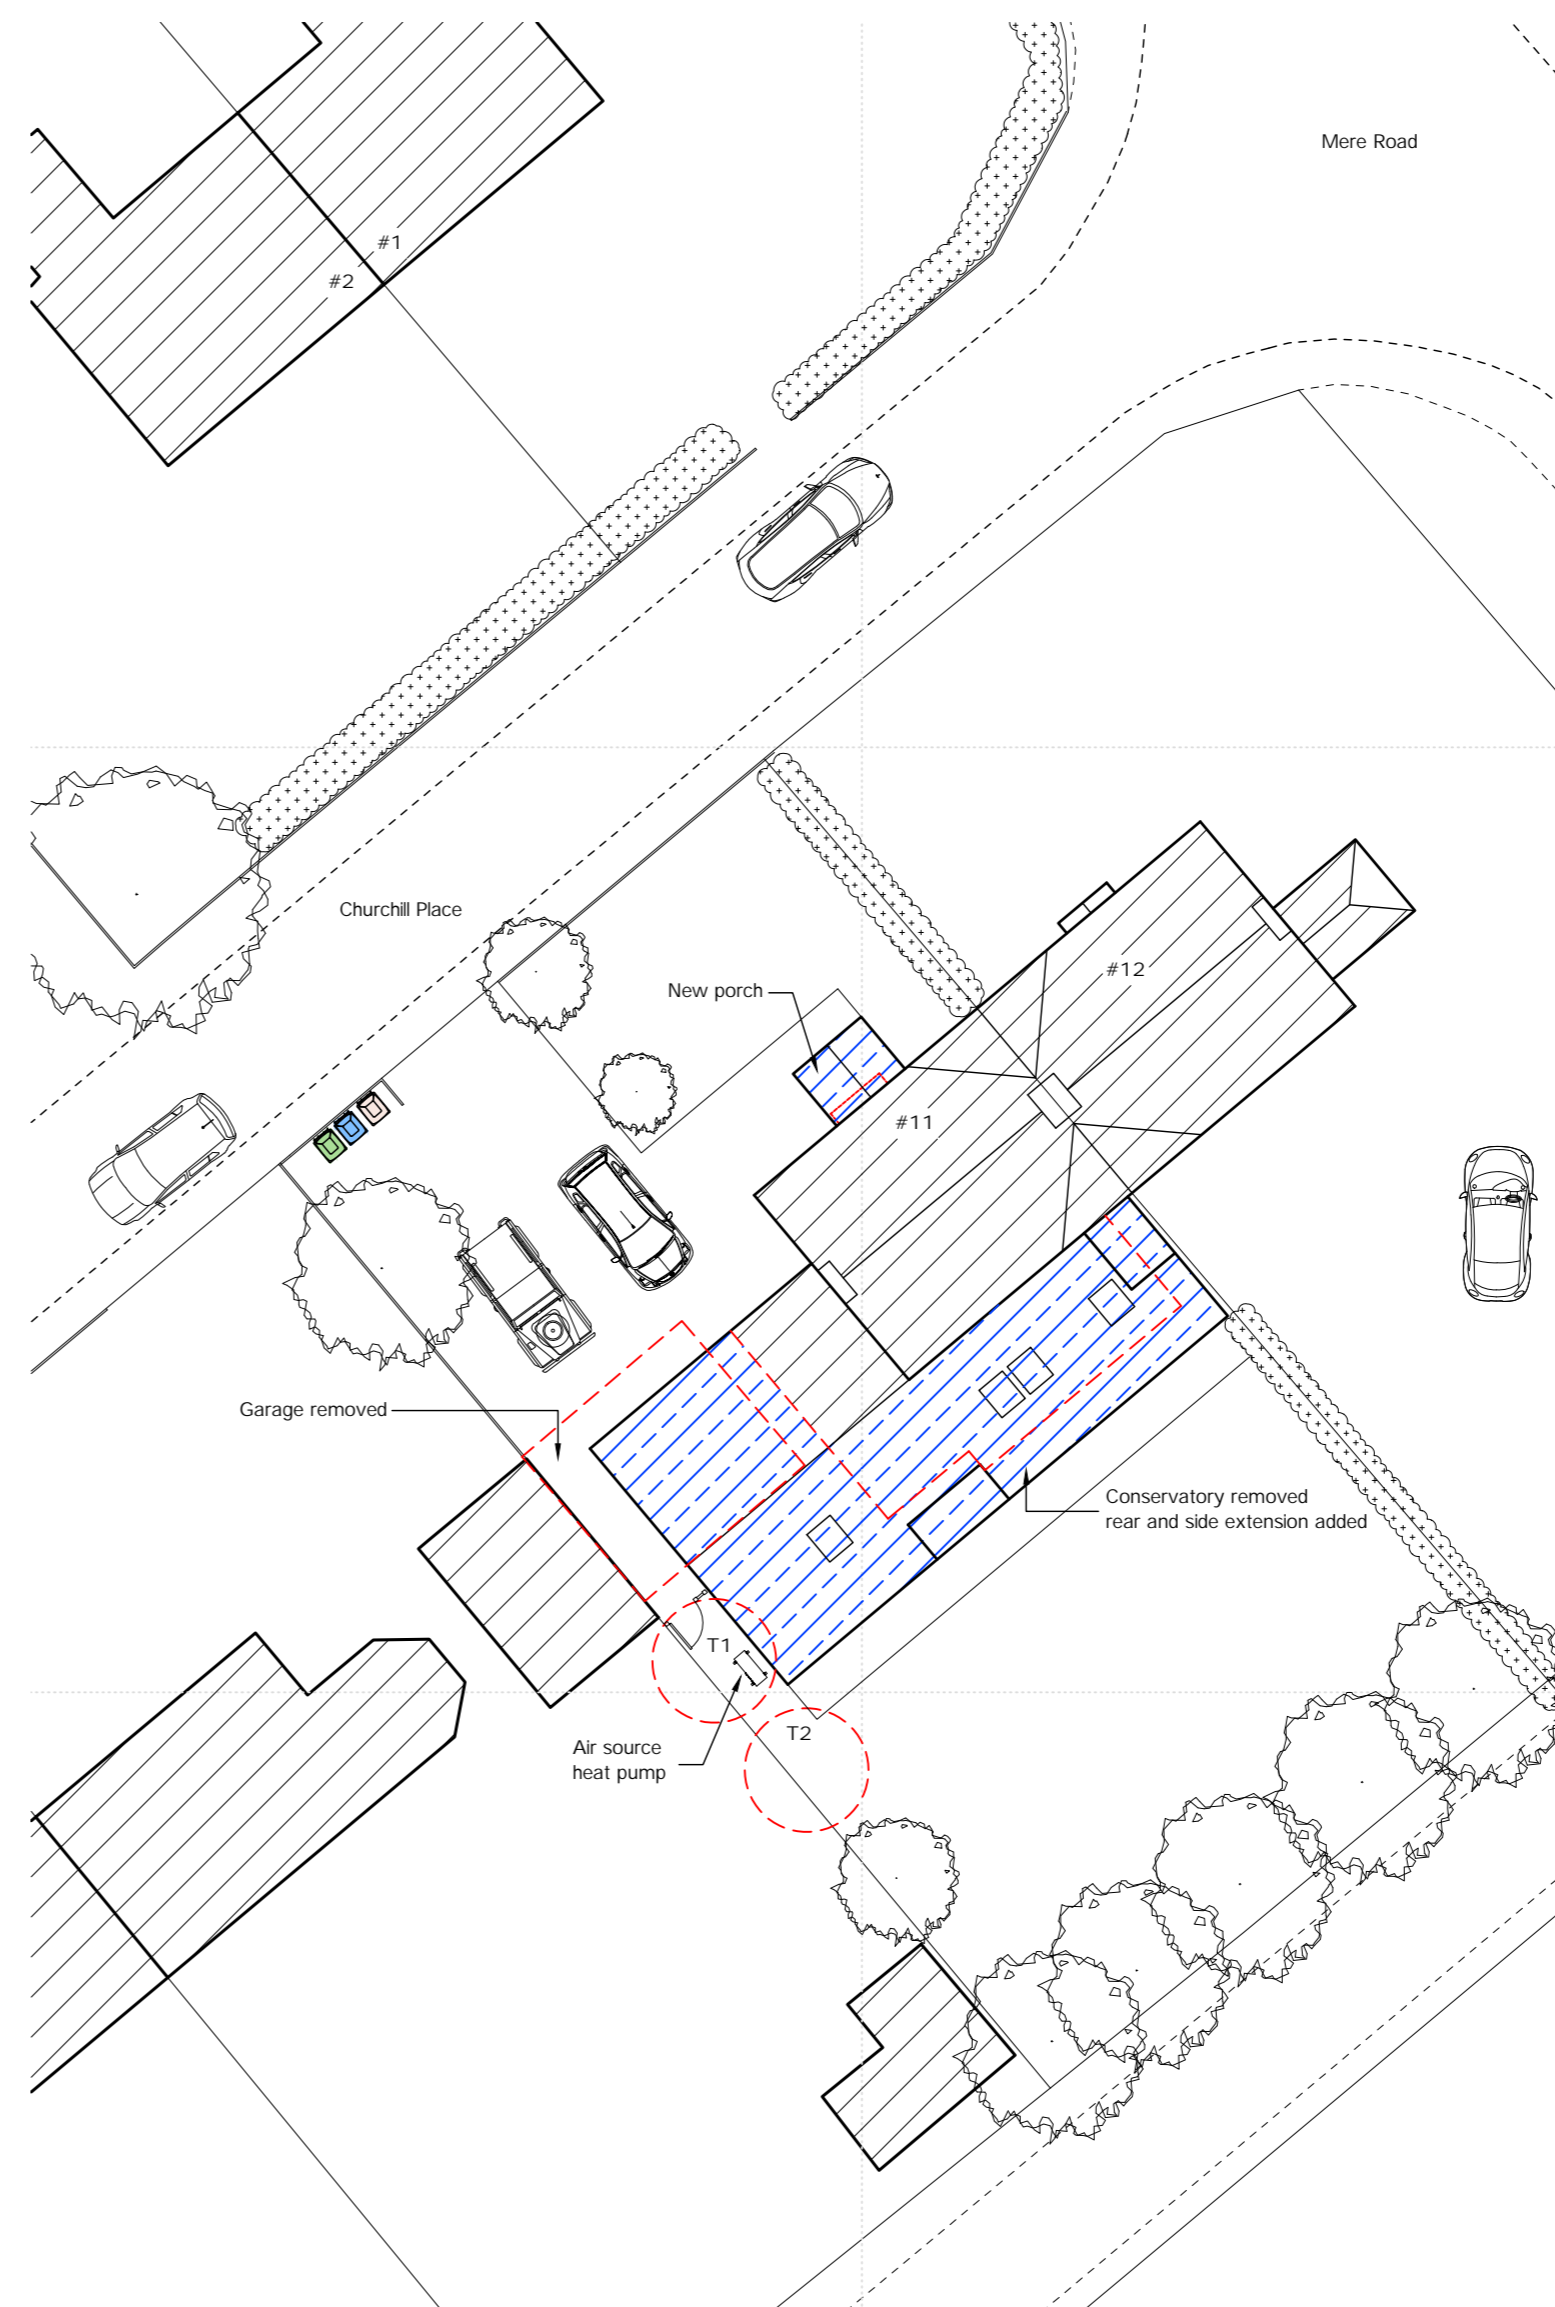

PROPOSED

11 Churchill Place
Oxford
OX2 8AW

EXISTING + PROPOSED
SITE PLANS

GUY ROBERTS R.I.B.A.
2 THE CROSSING COTTAGES
74 NETHERCOTE ROAD
TACKLEY
OXON. OX5 3AT
T: 07971 970 311
E: info@guyr.co.uk

scale	date	drawn by
1:200@A2	27.11.23	GR
project	dwg. no.	rev.
2335	PA 102	

PLANNING