


Scale: 1:1250
Block plan

Dwg no: 8000.Ln1

Date: 29.11.2023

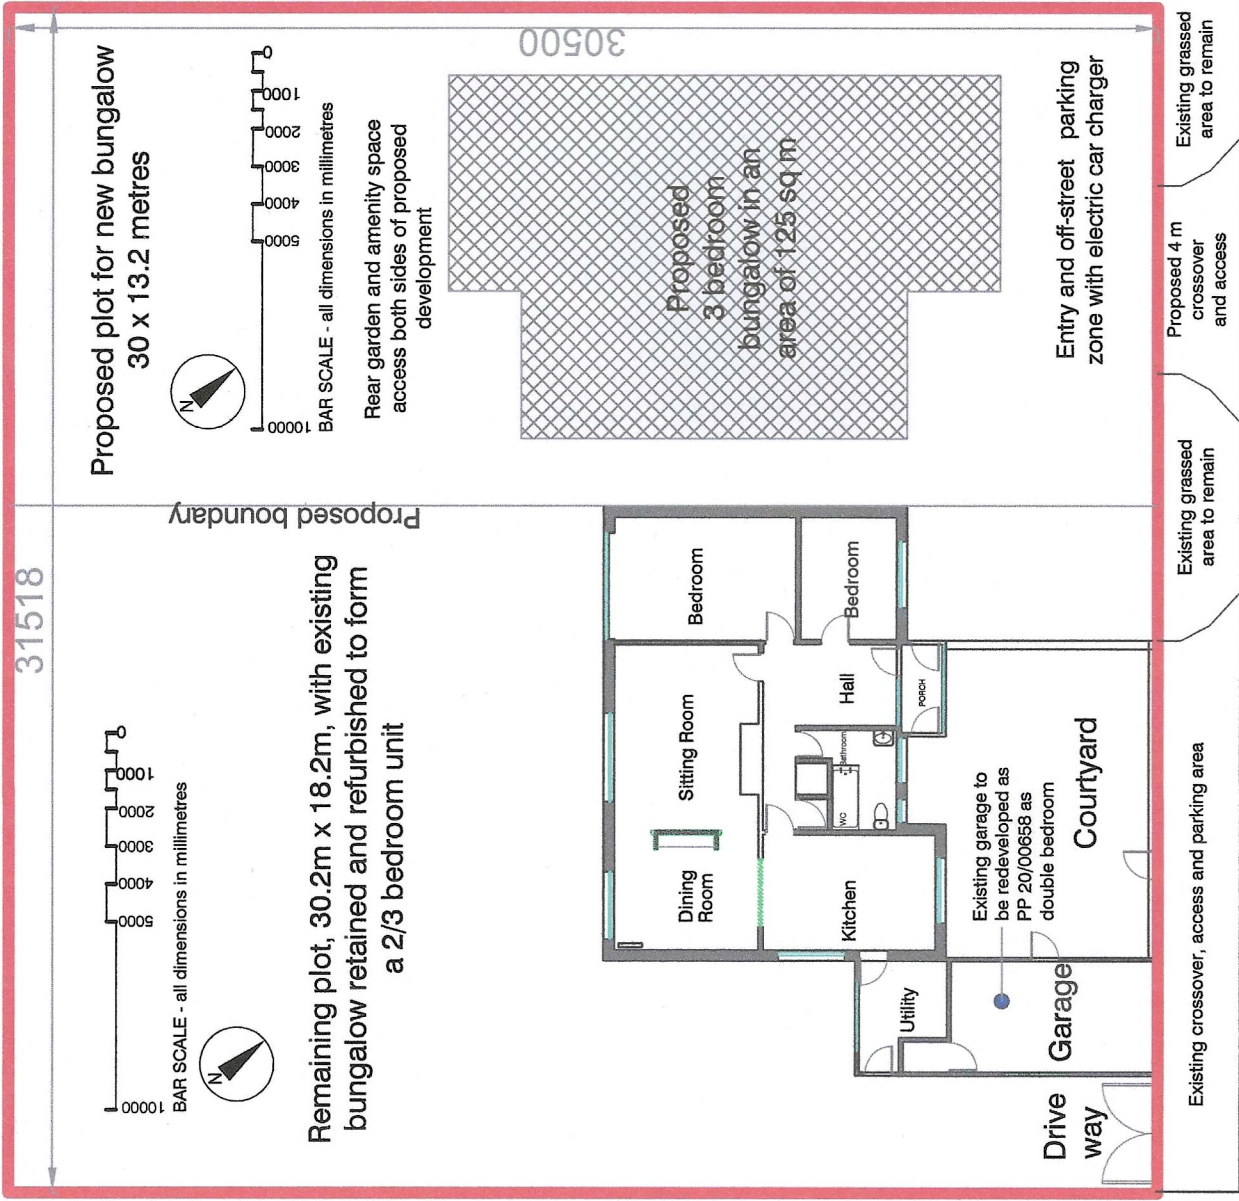

Proposed site plan scale: 1:200