


Ref 22

# 102 Sandwich Rd v3.2 S Existing East elevation


SCALE 1:100 ENLARGED FROM 1:1250

Existing height  
515 cm to main  
roof ridge

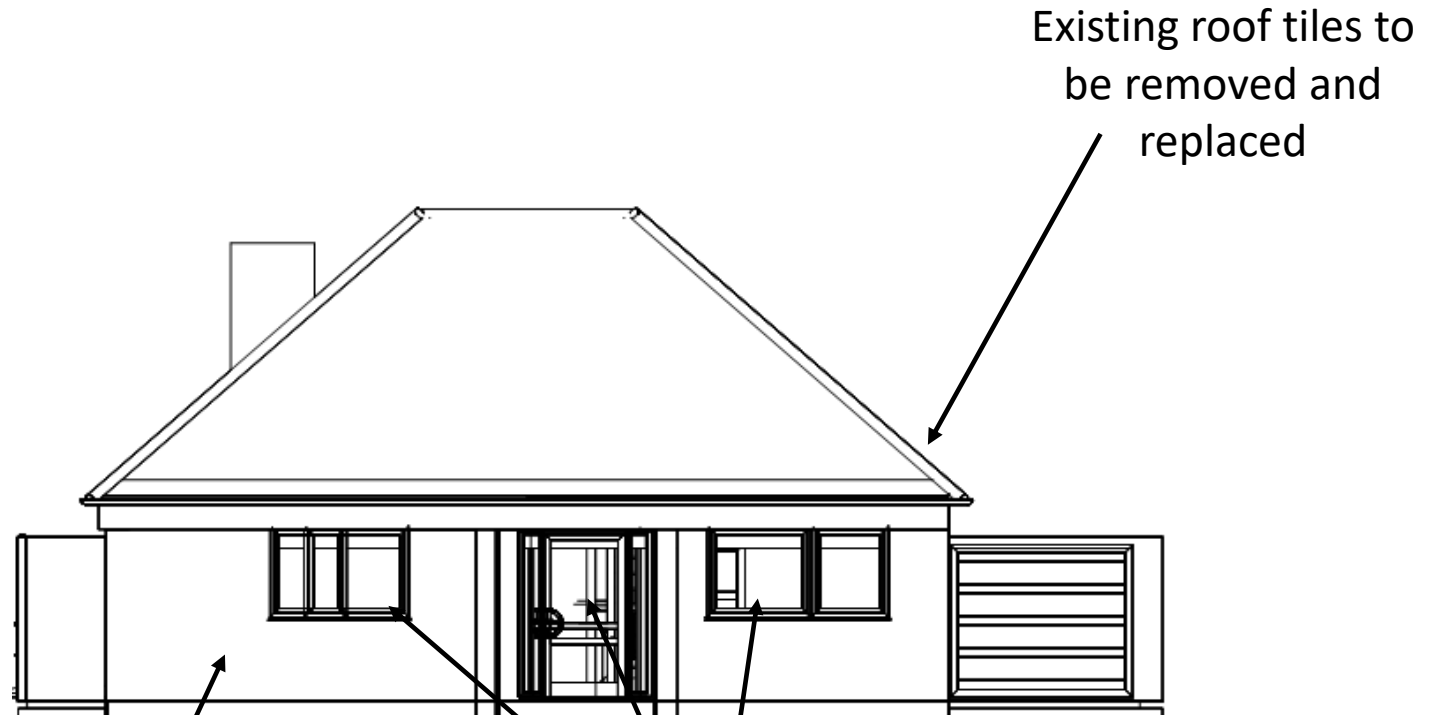

External walls on the dwelling will be airtightened around penetrations & damage to the masonry leaf, and further insulated with EWI, finished with a synthetic render.

All double-glazed windows and doors to be removed & replaced

 

Paper Size A4