
 


Ref 24

102 Sandwich Rd v3.2 S **Existing** West elevation
SCALE 1:100 ENLARGED FROM 1:1250

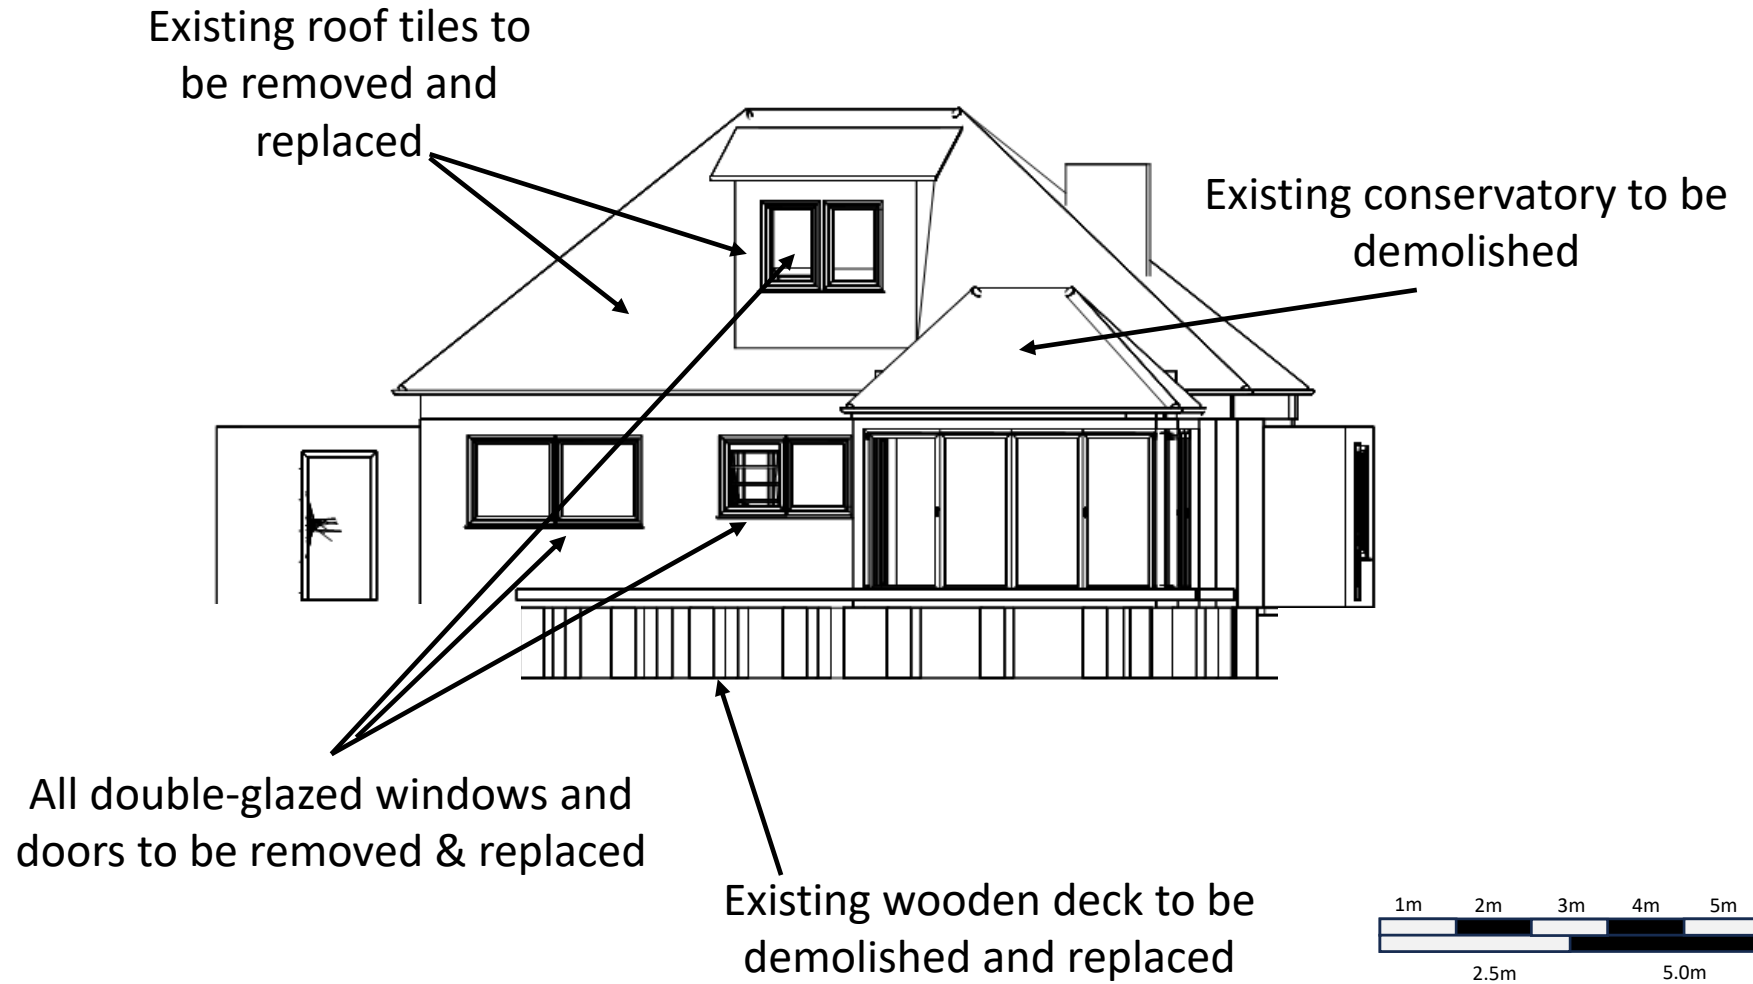

Paper Size A4