
 


Ref 23

102 Sandwich Rd v3.2 S **Existing** North elevation  
SCALE 1:100 ENLARGED FROM 1:1250

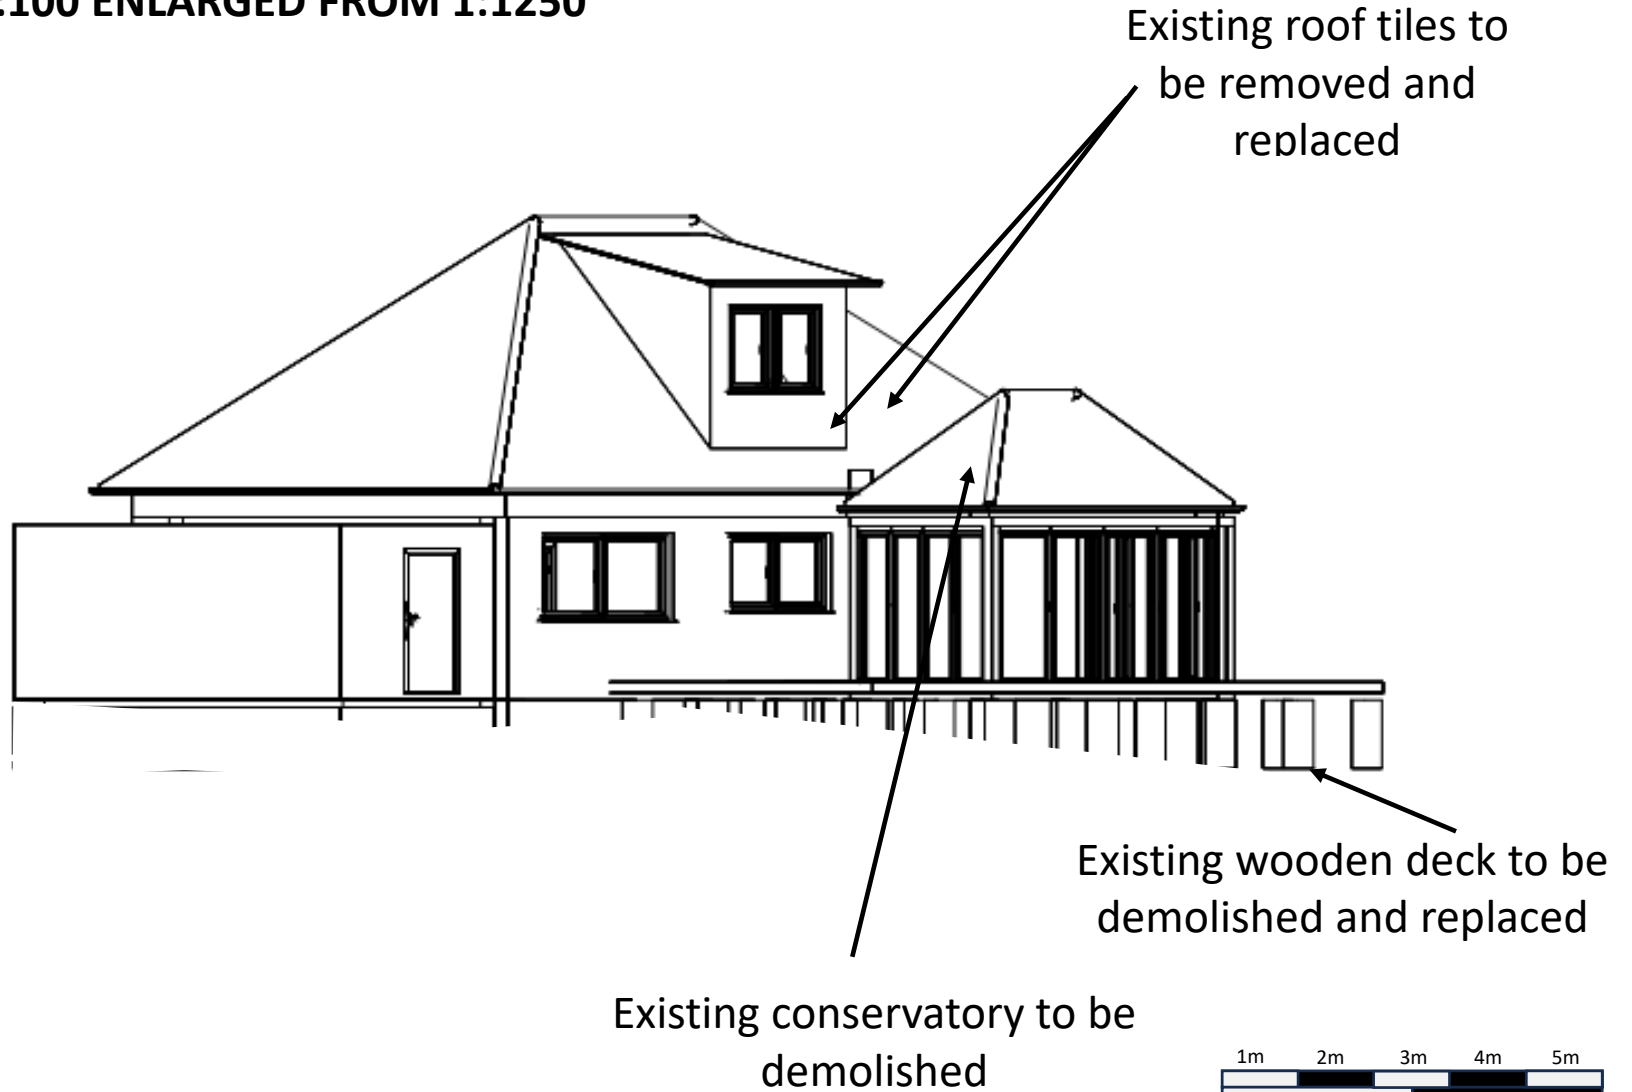

Paper Size A4