



Ref 10A


SITE PLAN 102 SANDWICH RD  
SCALE 1:500 ENLARGED FROM 1:1250  
PROPOSED WORKS FOR MR & MRS ROSS

 

Replacement Deck

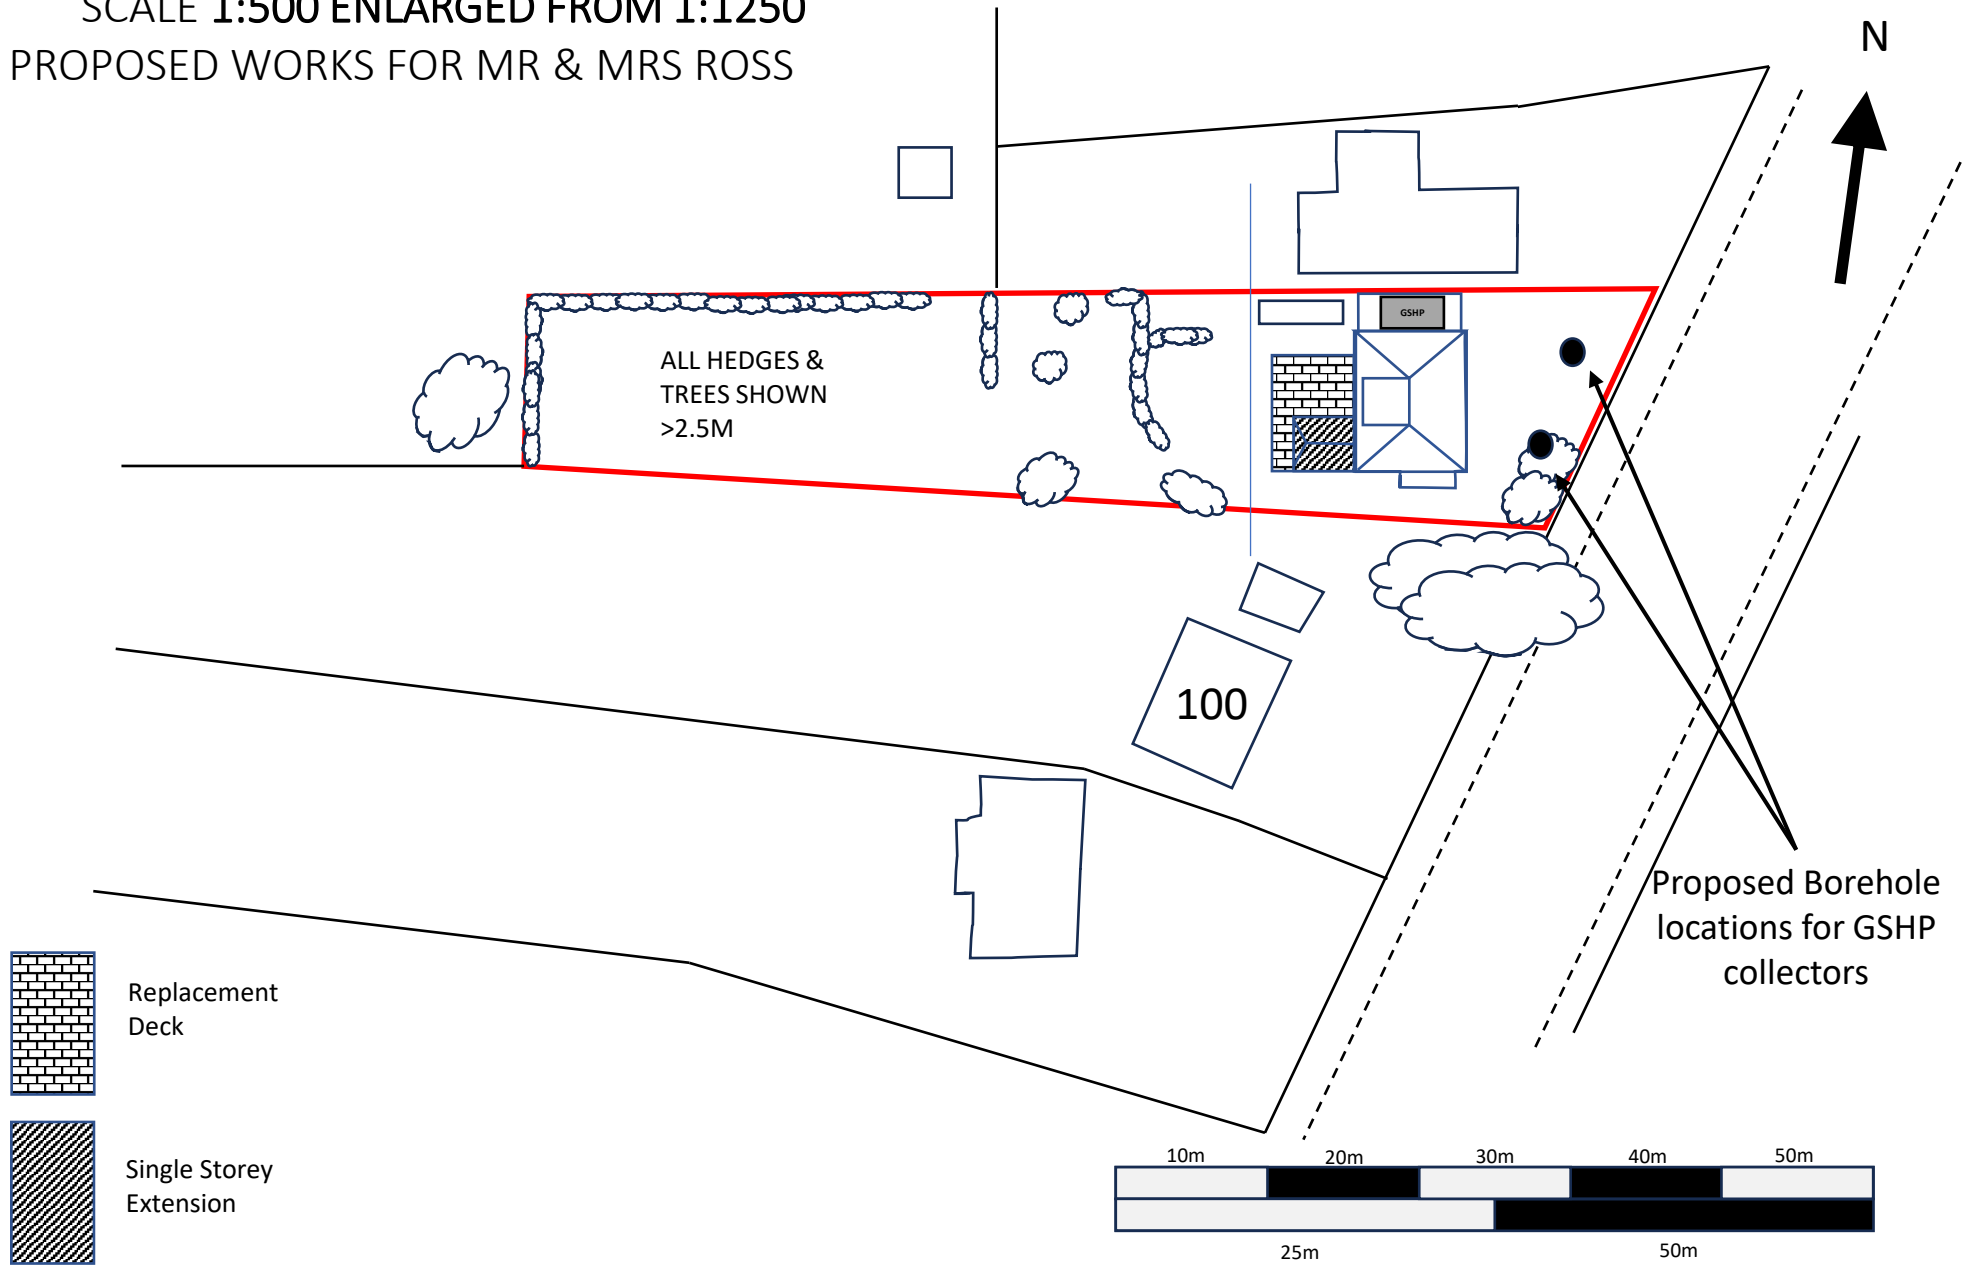

Single Storey Extension

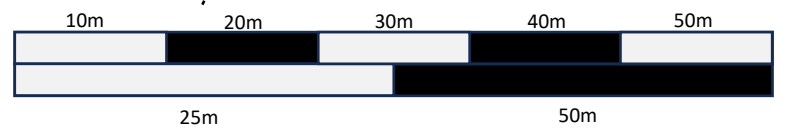

Paper Size A4