

DO NOT SCALE: Contractor to check all dimensions and report any omissions or errors

NOTES:

GENERAL:

THIS DRAWING TO BE READ IN CONJUNCTION WITH ALL OTHER RELEVANT DRAWINGS, SPECIFICATIONS & INFORMATION.


ALL LEVELS, DIMENSIONS AND DETAILS TO BE CONFIRMED CONTRACTOR PRIOR TO THE COMMENCEMENT OF CONSTRUCTION OR FABRICATION.

HEALTH & SAFETY:


(THE FOLLOWING ARE TO BE READ IN CONJUNCTION WITH CONTRACTORS RISK ASSESSMENTS)

LIFTING:

SUITABLE LIFTING MACHINERY TO BE USED TO INSTALL STEEL BEAMS. ACCESS TO BE PROVIDED FROM SCAFFOLDING. ADEQUATE RESOURCES TO BE PROVIDED TO MINIMISE RISK OF STRAIN INJURY TO PERSONNEL DURING INSTALLATION.

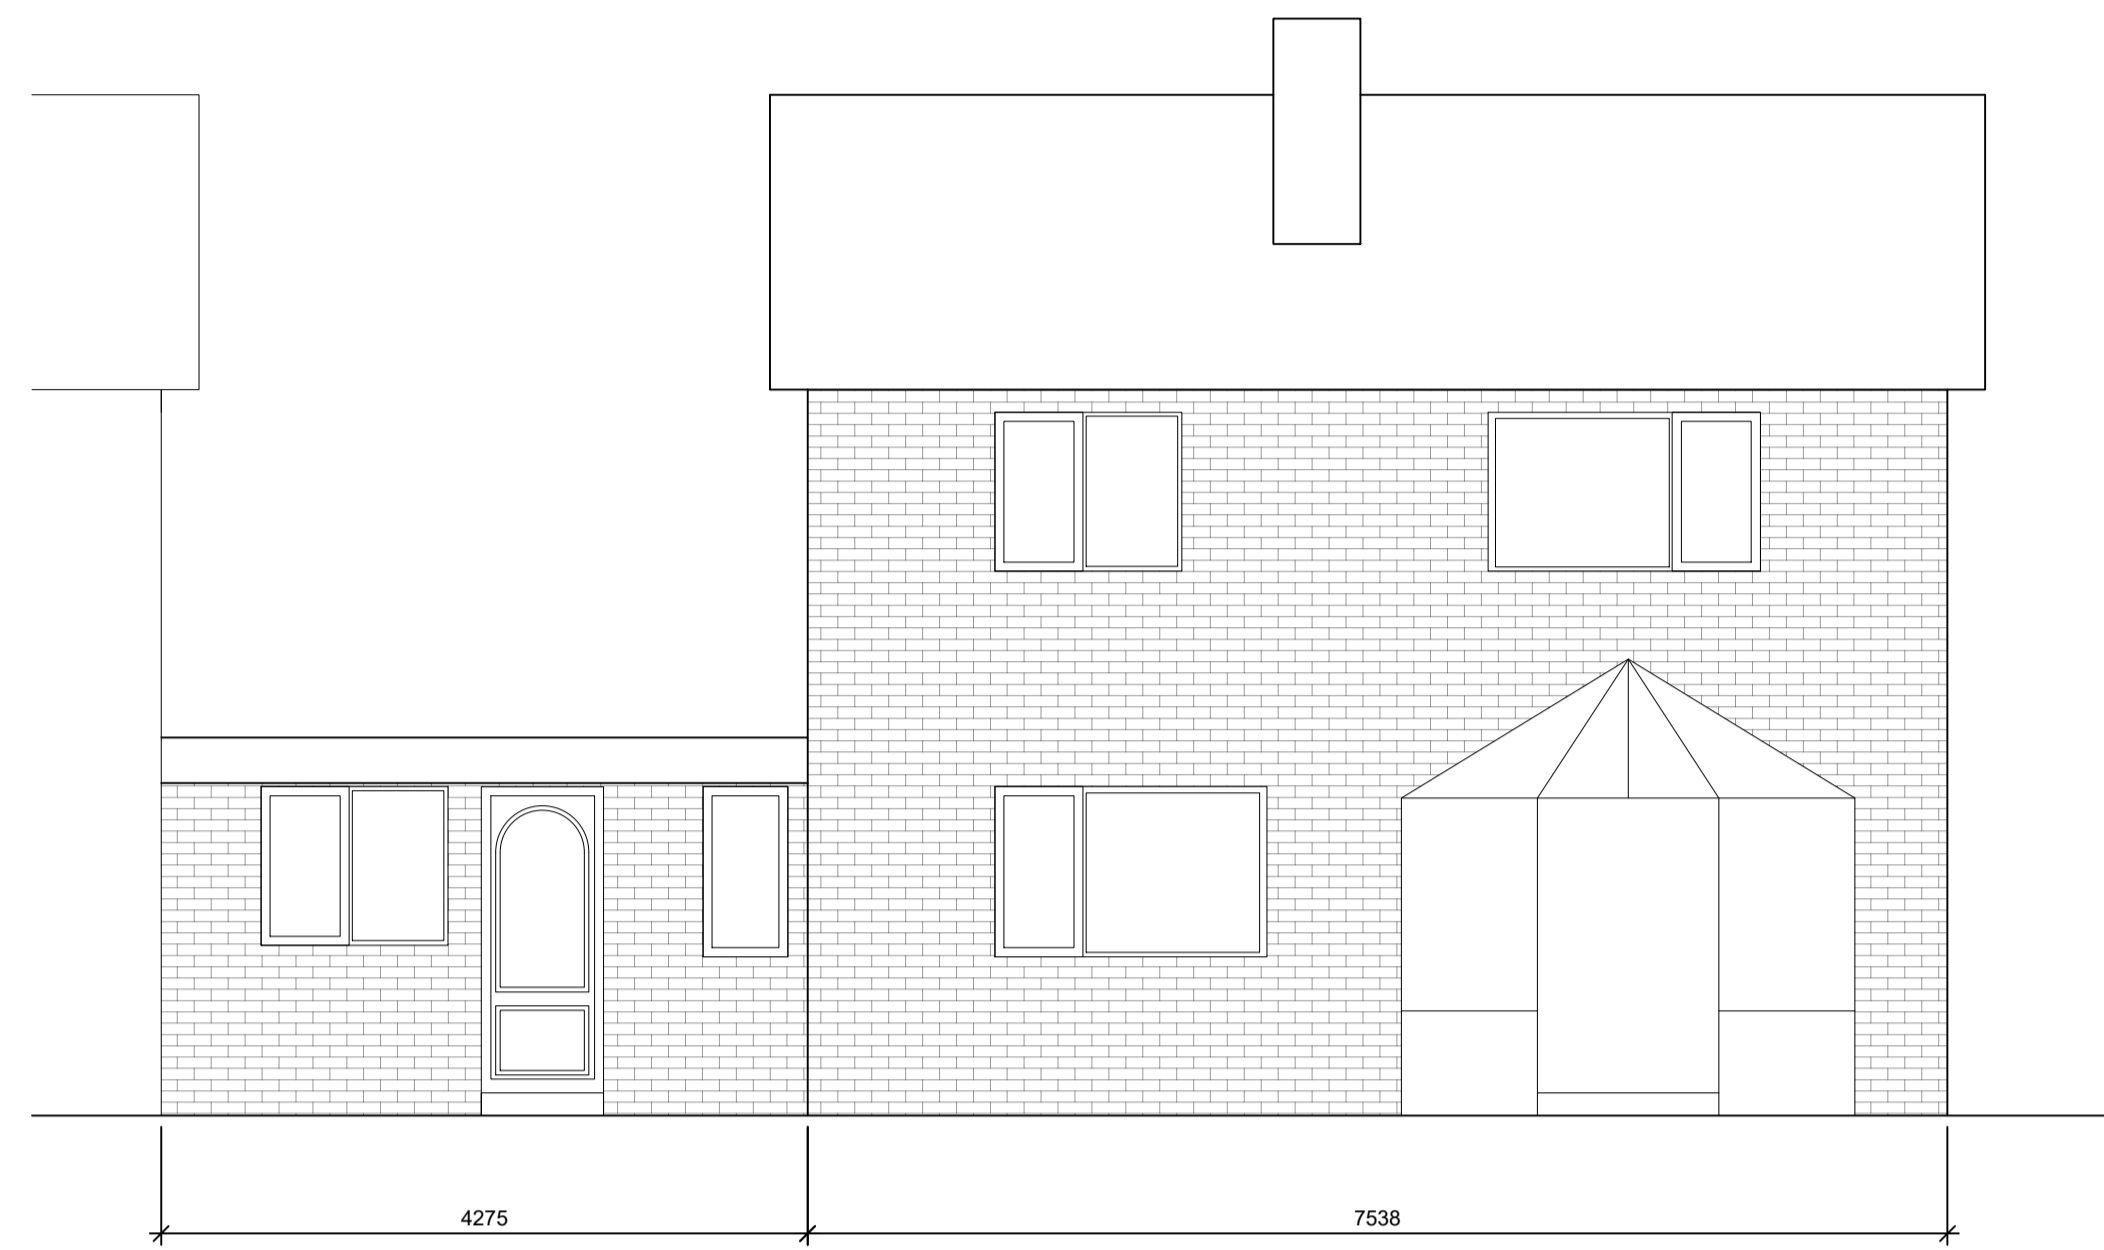


EXISTING REAR ELEVATION
SCALE 1:50

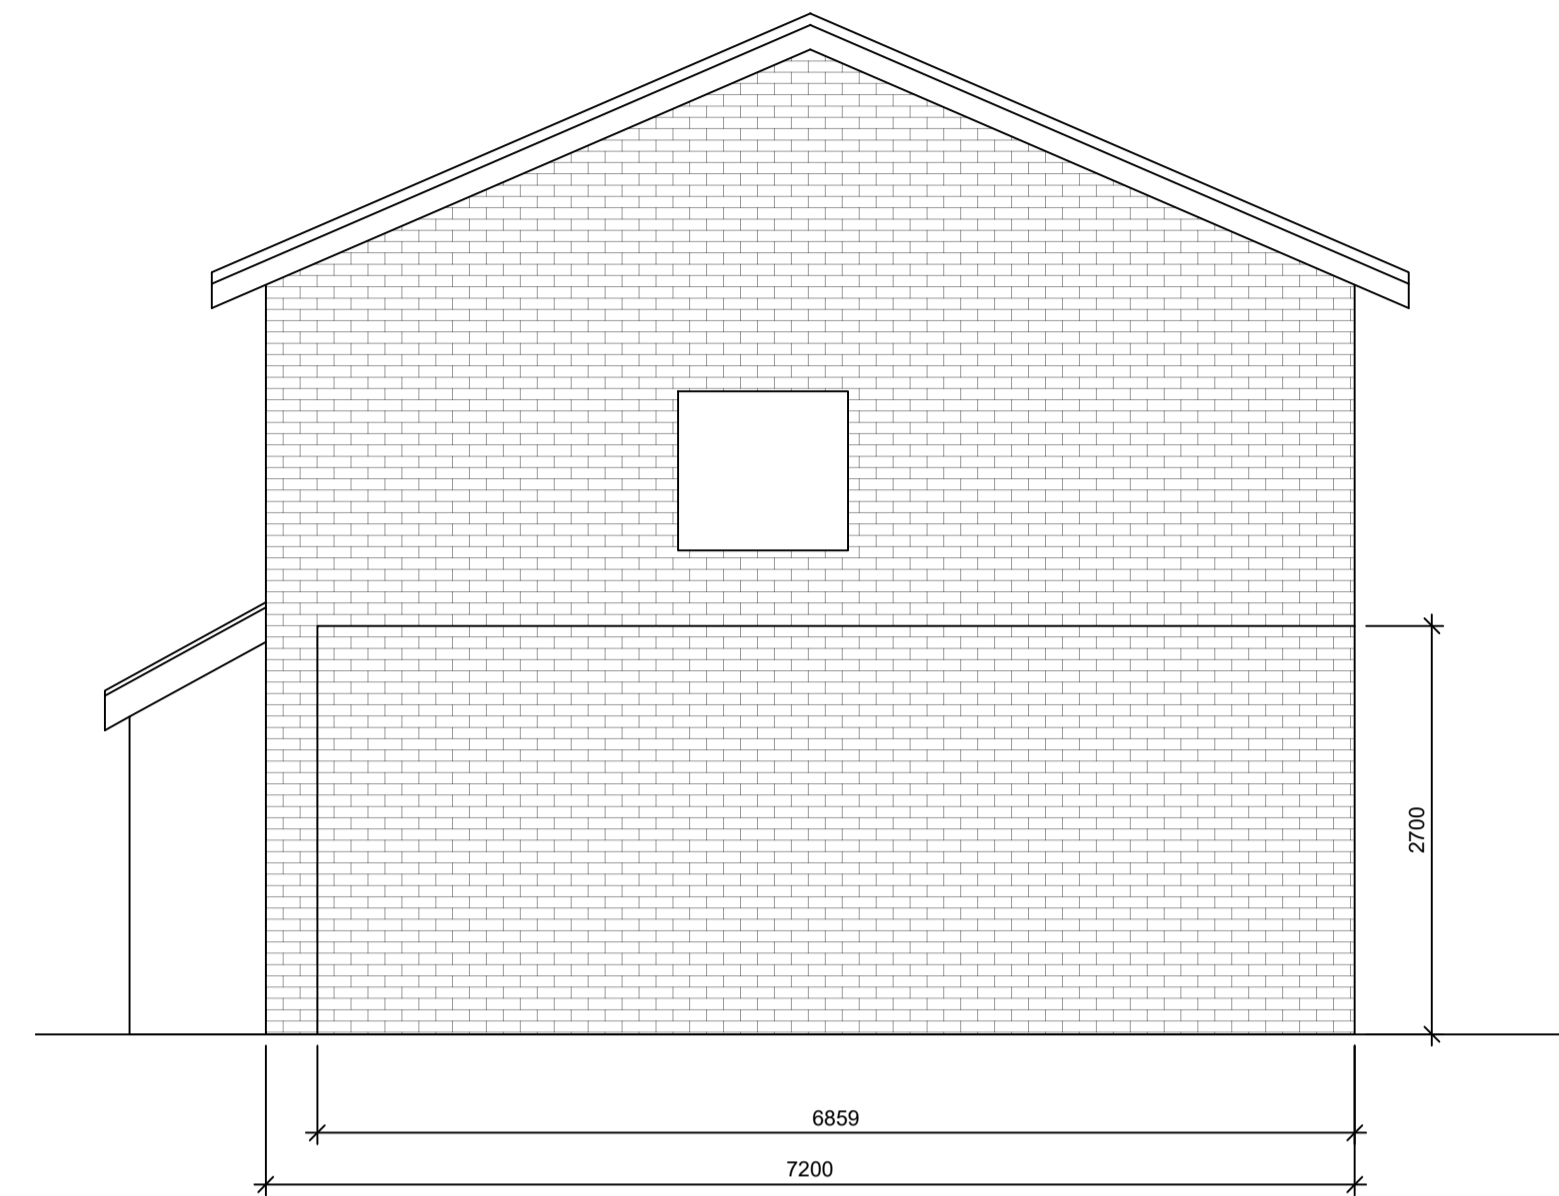

EXISTING SIDE ELEVATION
SCALE 1:50



PROPOSED REAR ELEVATION
SCALE 1:50

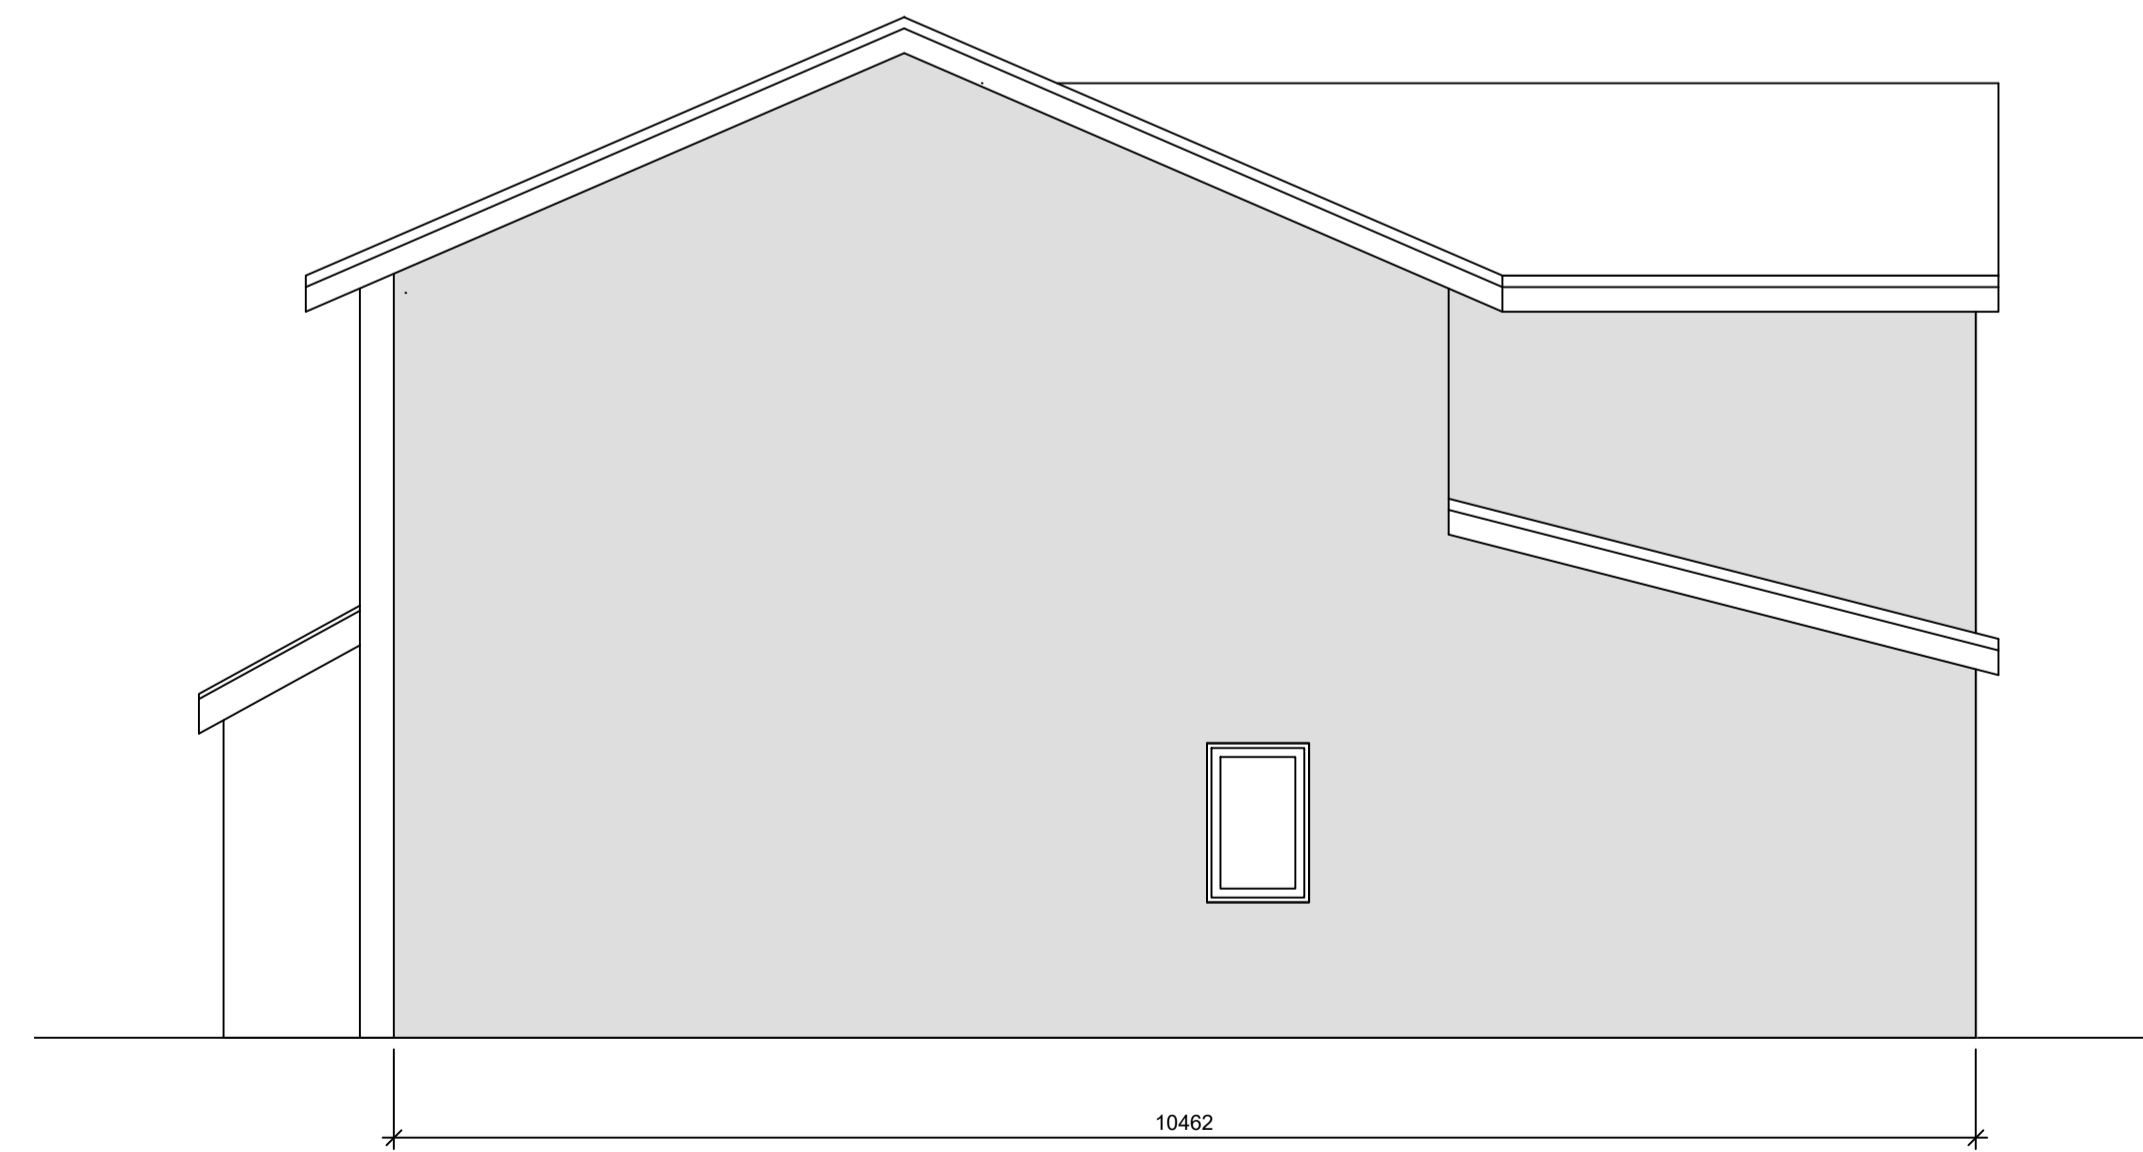

PROPOSED SIDE ELEVATION
SCALE 1:50

P1	PLANNING ISSUE 1	BG	BG	
Rev	Description	By	Chk	Date
Drawing Status:		PLANNING FOR INFORMATION		
Client: Mr E. Sahin				
Project: 5 Isherwood Close, Newton Aycliffe, DL5 5LG				
Drawing Title: ELEVATIONS				
Scale at A1	As Shown	Drawn By	BG	Date
Project No.	5-IC	Drawing No.	003	Revision
				02.02.23
				P1