


1 North Elevation  
1 : 100

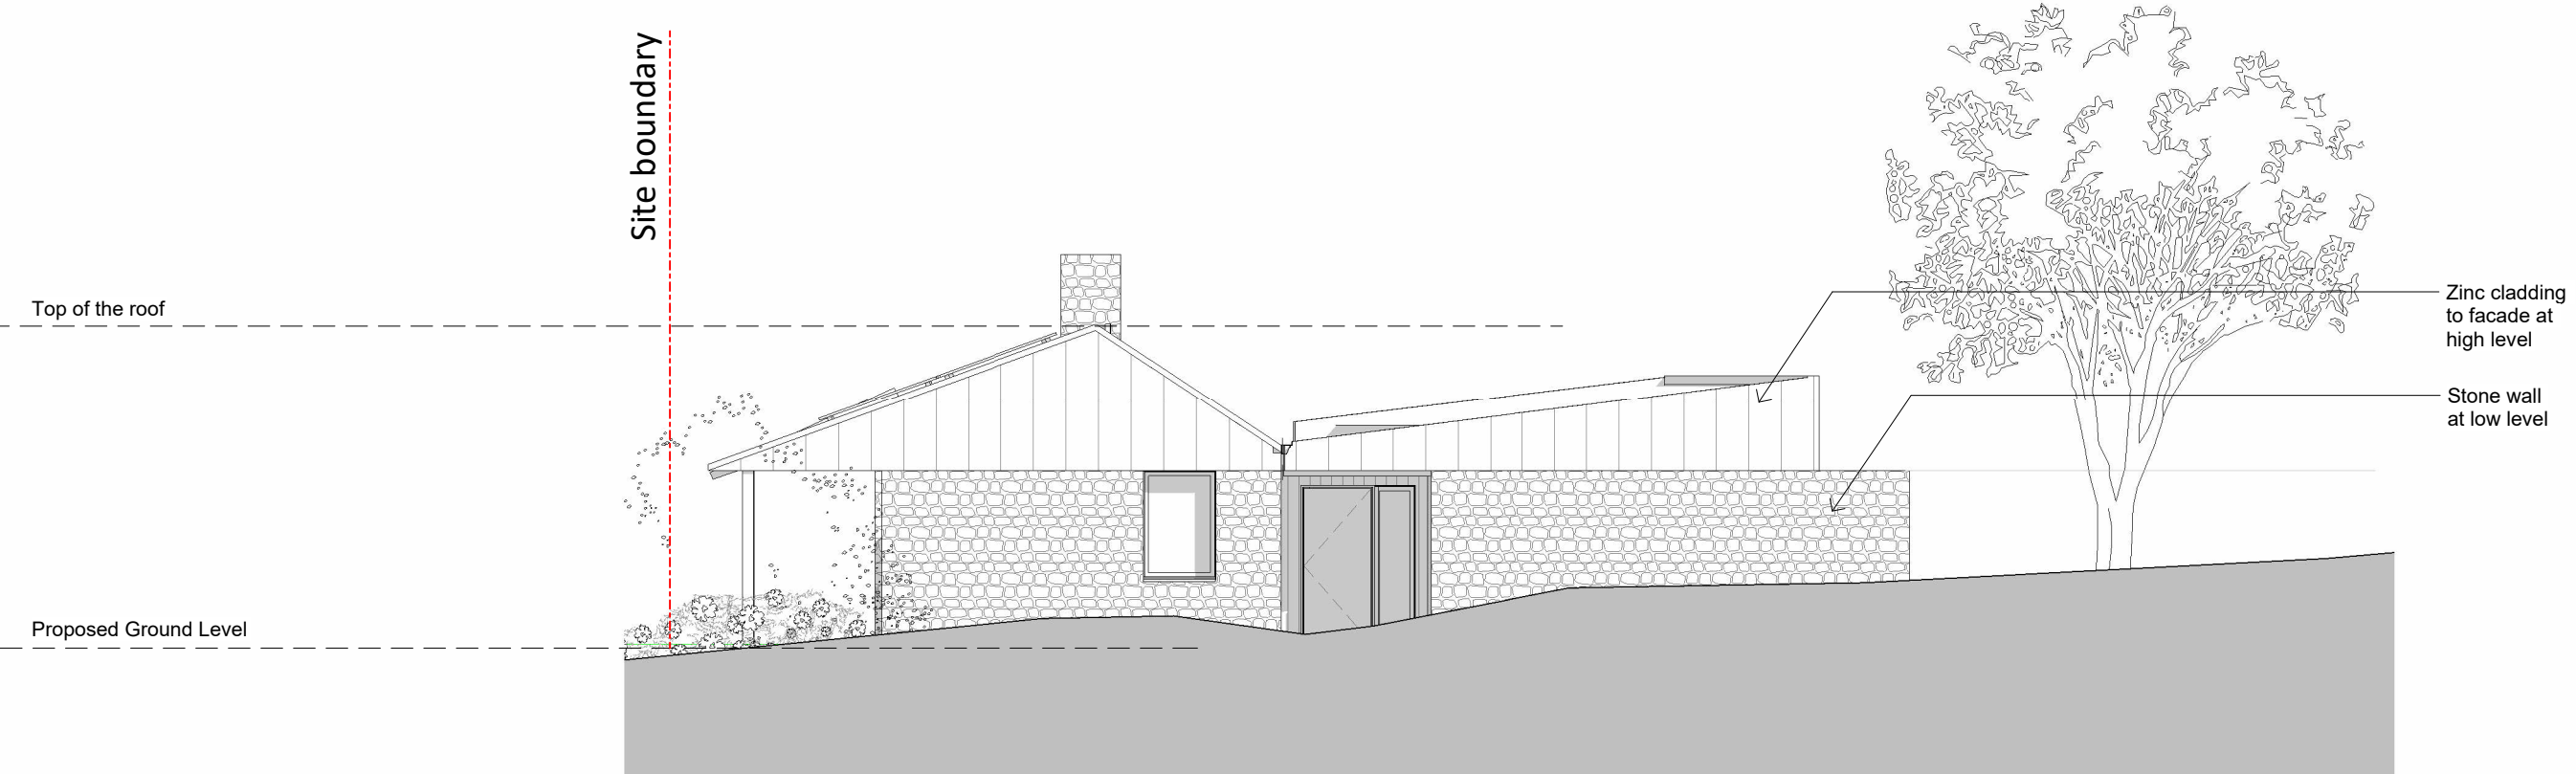

2 East Elevation  
1 : 100



**General Notes**

1. Responsibility is not accepted for errors made by others in scaling from this drawing. All construction information should be taken from figured dimensions only.
2. All dimensions to be checked onsite.
3. Unless otherwise stated dimensions are in millimetres.
4. Drawings to be read in conjunction with all other project drawings.
5. Copyright Millar + Howard Workshop Ltd.

Rev.	Date	Notes
	09/2023	PLANNING DRAWING not for construction

**M+HW**

Chartered Architects  
**MILLAR+HOWARD**  
WORKSHOP

St Mary's Mill  
St Mary's  
Chalford  
STROUD  
Gloucestershire  
GL6 8NX

t: 01453 887186  
e: info@mhworkshop.co.uk  
w: www.mhworkshop.co.uk

Project title:  
**The Sanctuary**

Project Address:  
**Old Monmouth Road  
Longhope,  
Gloucester,  
GL17 0NZ**

Project No:  
**2209**

Drawing Title  
**North and East Elevation**

Drawn By	Checked By	Date
ZV	GL	27/09/2023

Scale:  
**1 : 100 @ A3**

Drawing No:	Revision
<b>P/701</b>	

Drawing Status  
**Planning**