

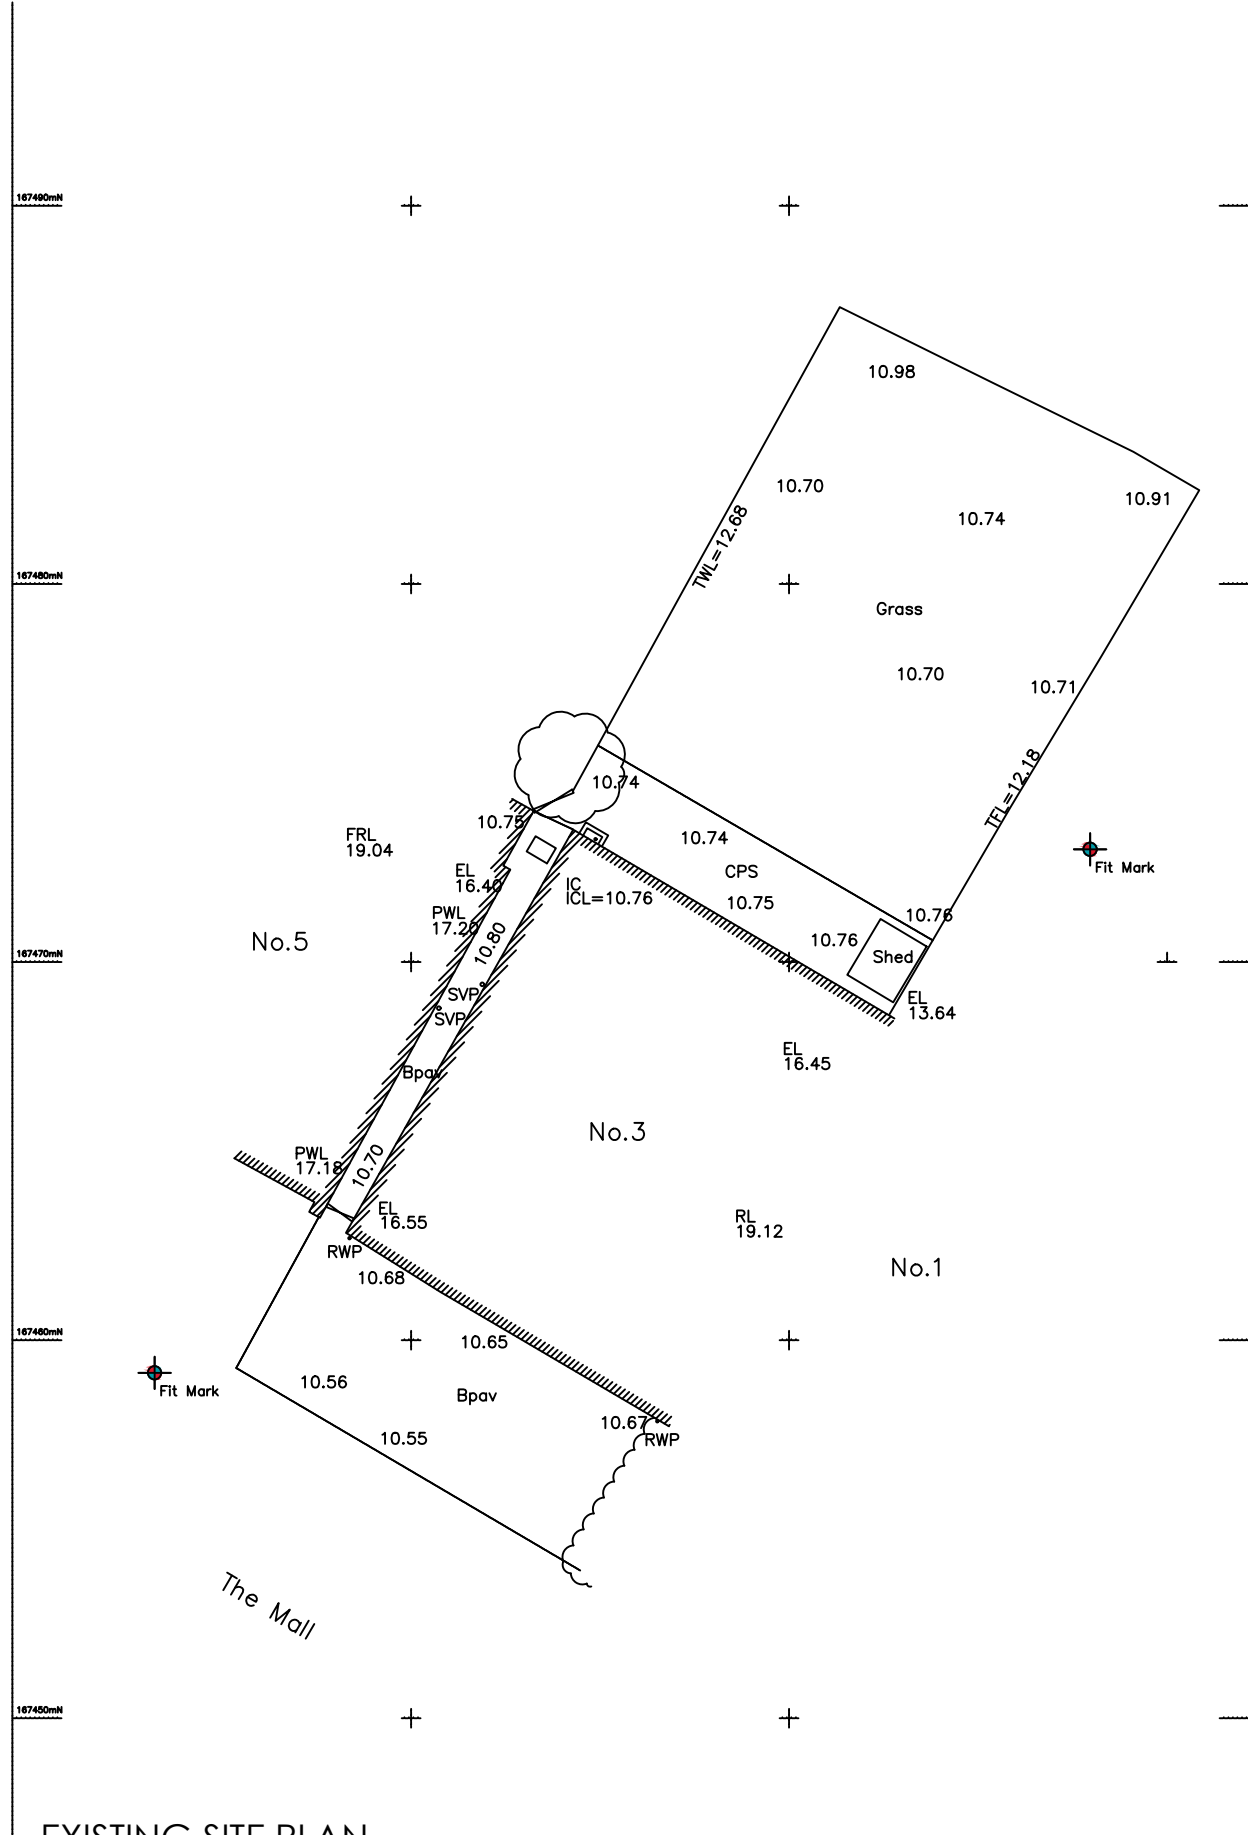


Ordnance Survey, (c) Crown Copyright 2023. All rights reserved. Licence number 100022432

SITE LOCATION PLAN
SCALE - 1:1250 @ A3

 

EXISTING SITE PLAN
SCALE - 1:200 @ A3

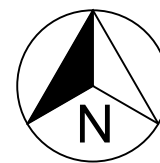

ARCHITECTURE

3 THE MALL
SINGLE STOREY EXTENSION
SITE LOCATION PLAN & EXISTING SITE PLAN @ 1:1250 & 1:200
DWG No. 0323 PL01