



EXISTING SOUTH ELEVATION

SCALE - 1:100 @ A3

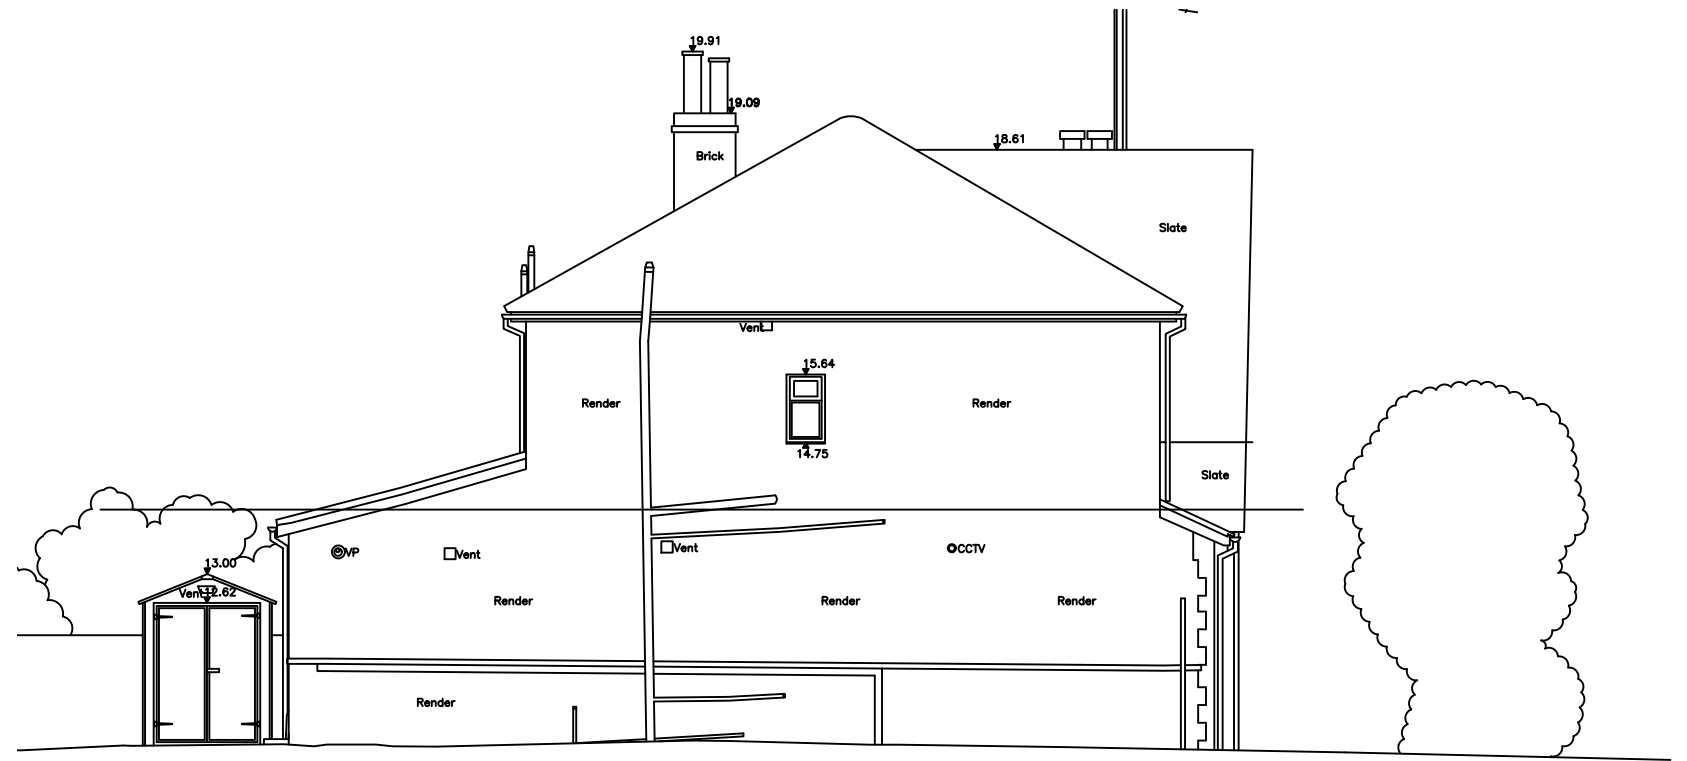


EXISTING WEST ELEVATION

SCALE - 1:100 @ A3

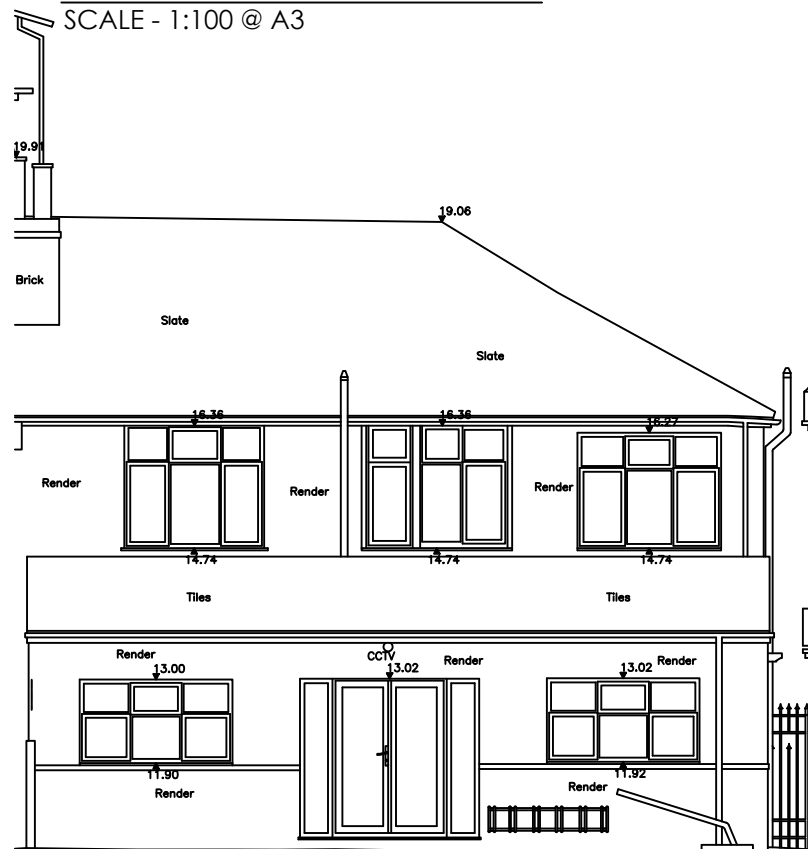


EXISTING NORTH ELEVATION

SCALE - 1:100 @ A3

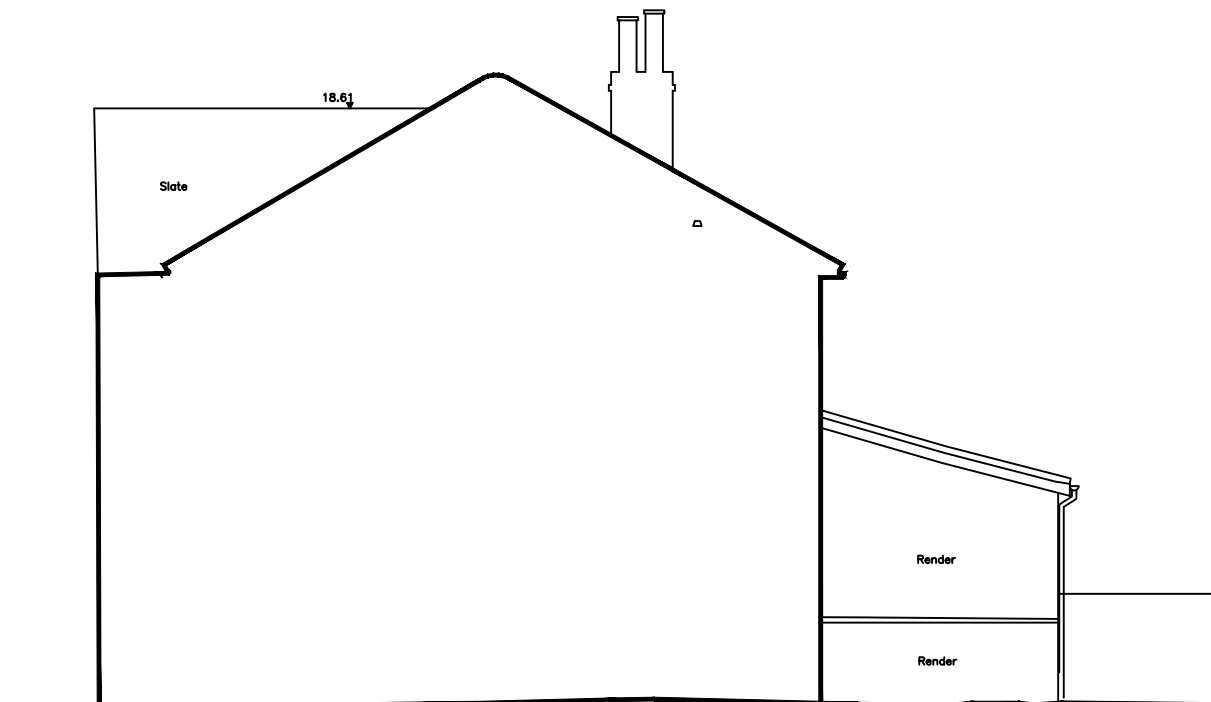

EXISTING EAST ELEVATION / SECTION

SCALE - 1:100 @ A3

 

ARCHITECTURE

3 THE MALL
SINGLE STOREY EXTENSION
EXISTING ELEVATIONS @ 1:100
DWG No. 0323 PL03