




PLAN VIEW

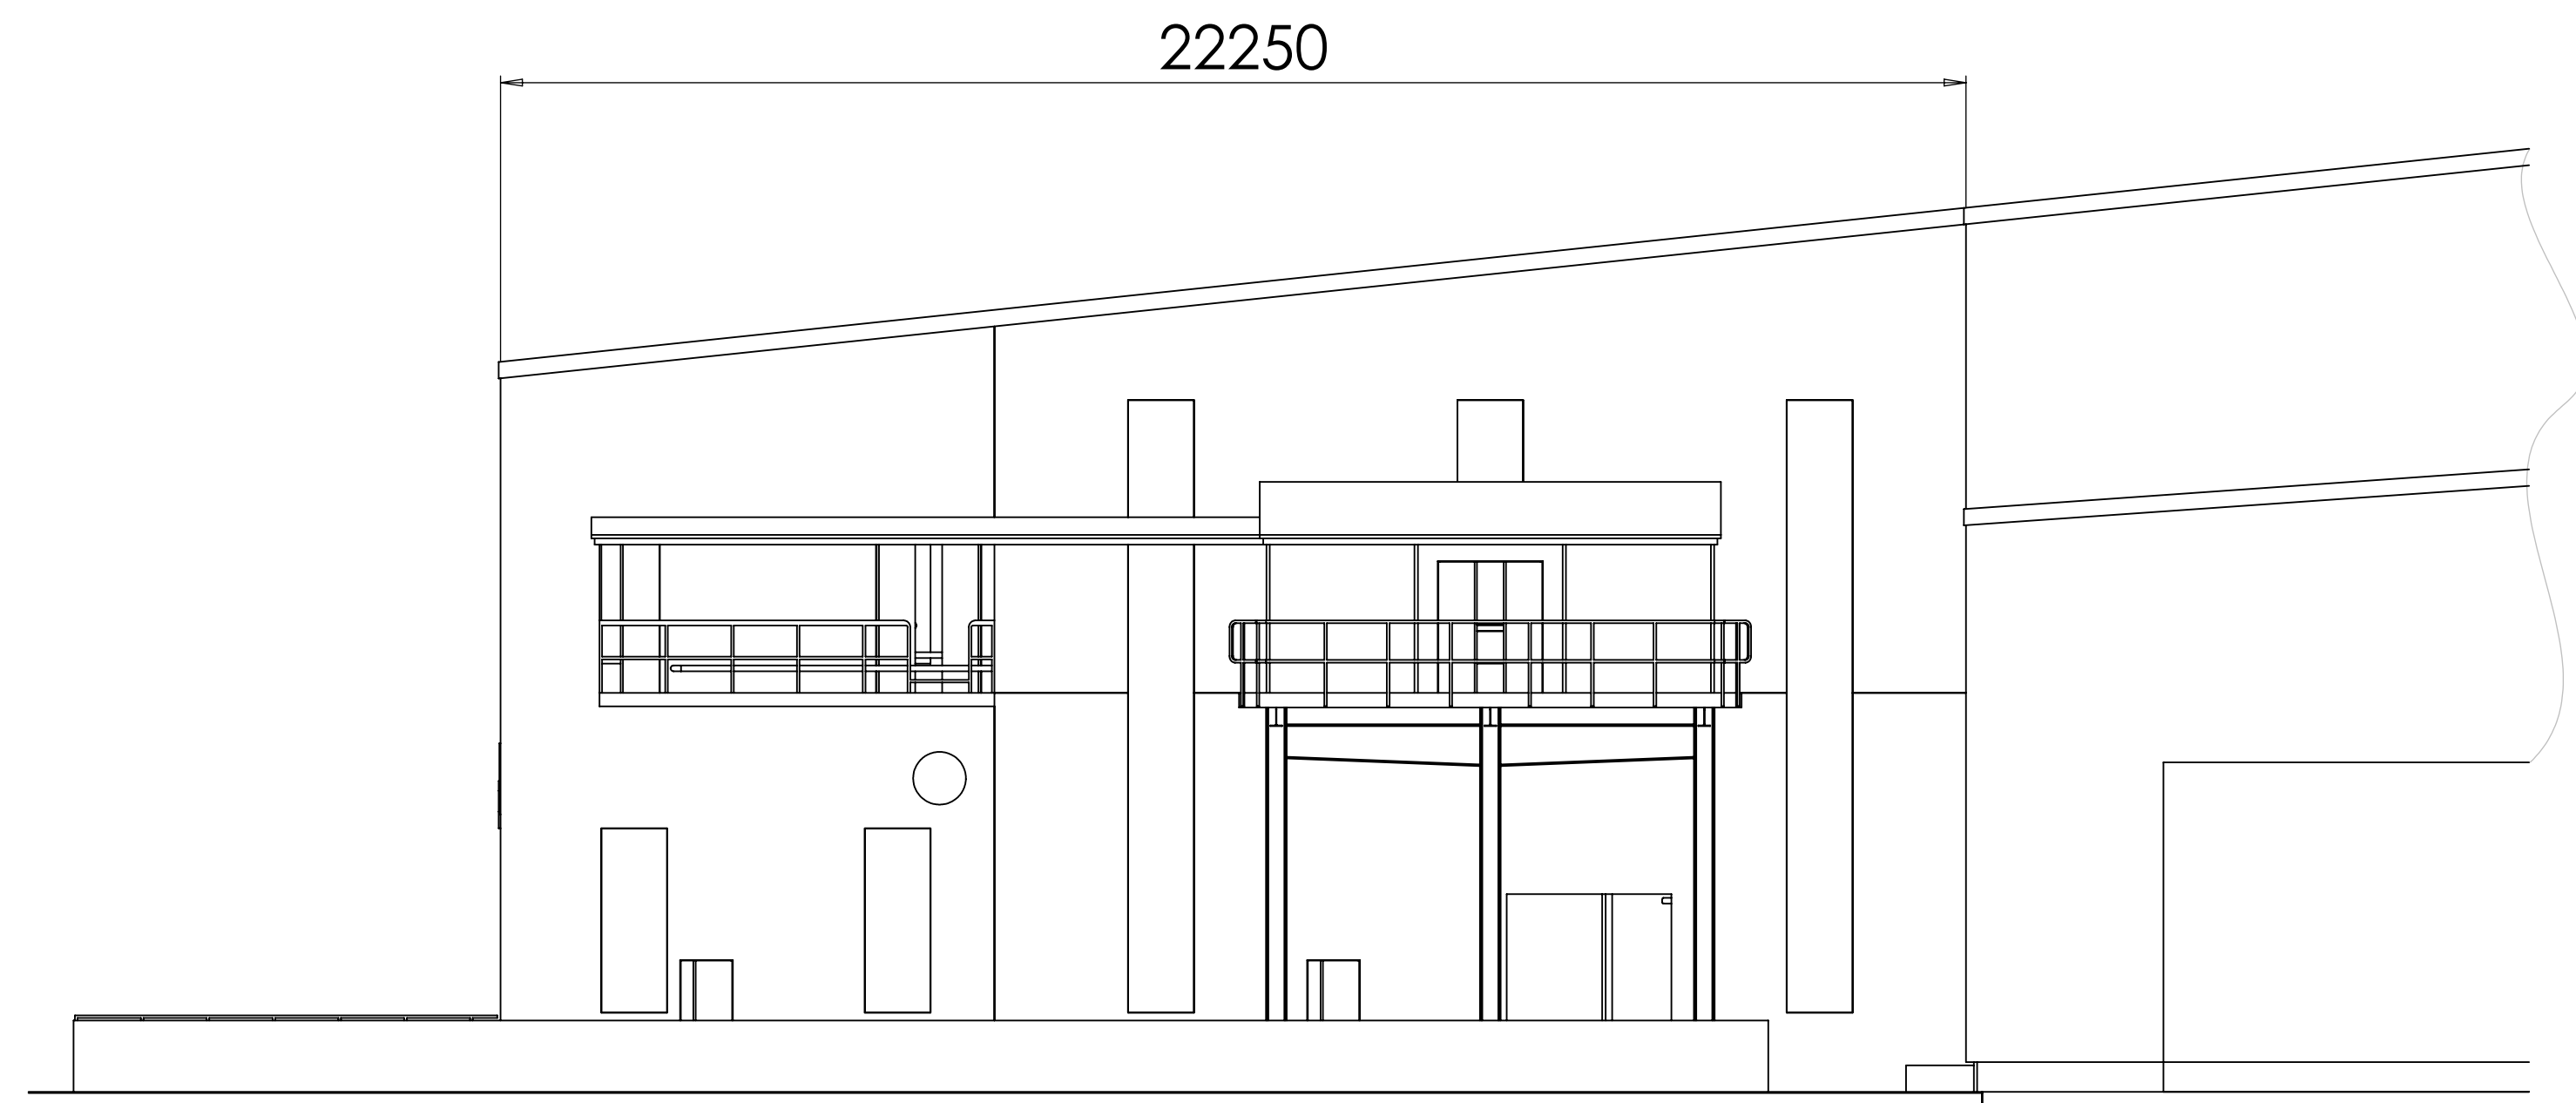

EAST ELEVATION

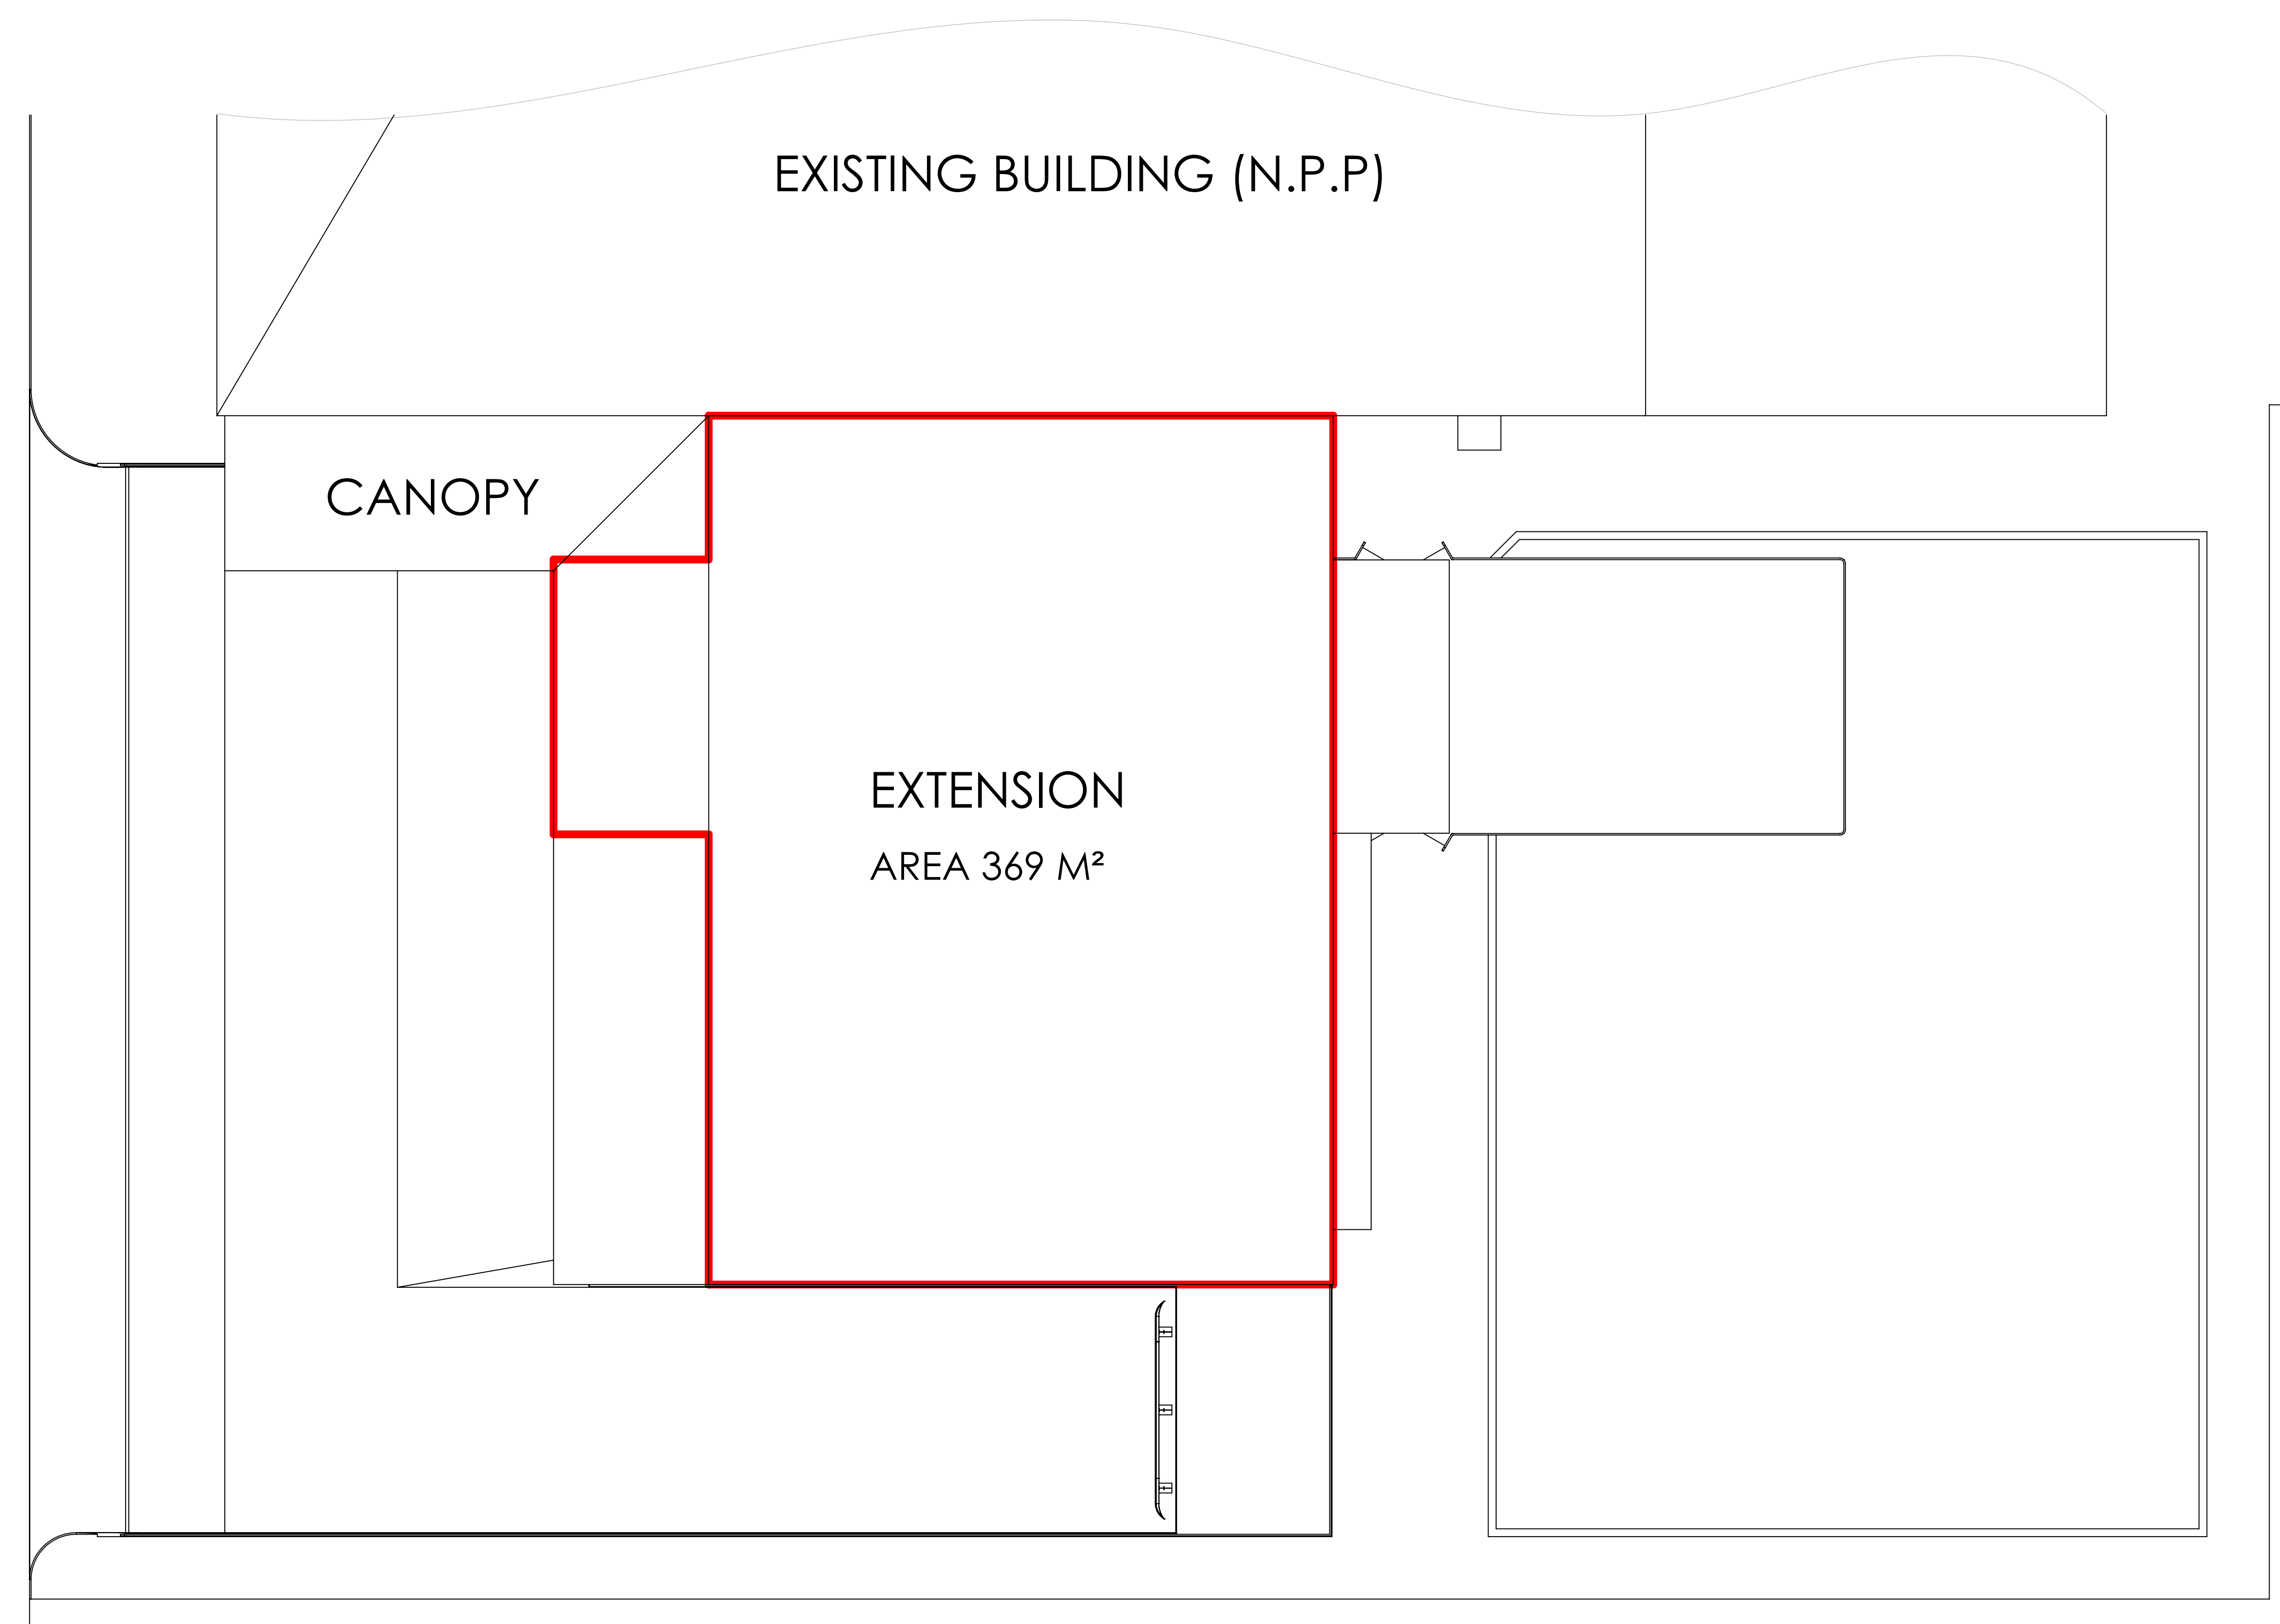


WEST ELEVATION

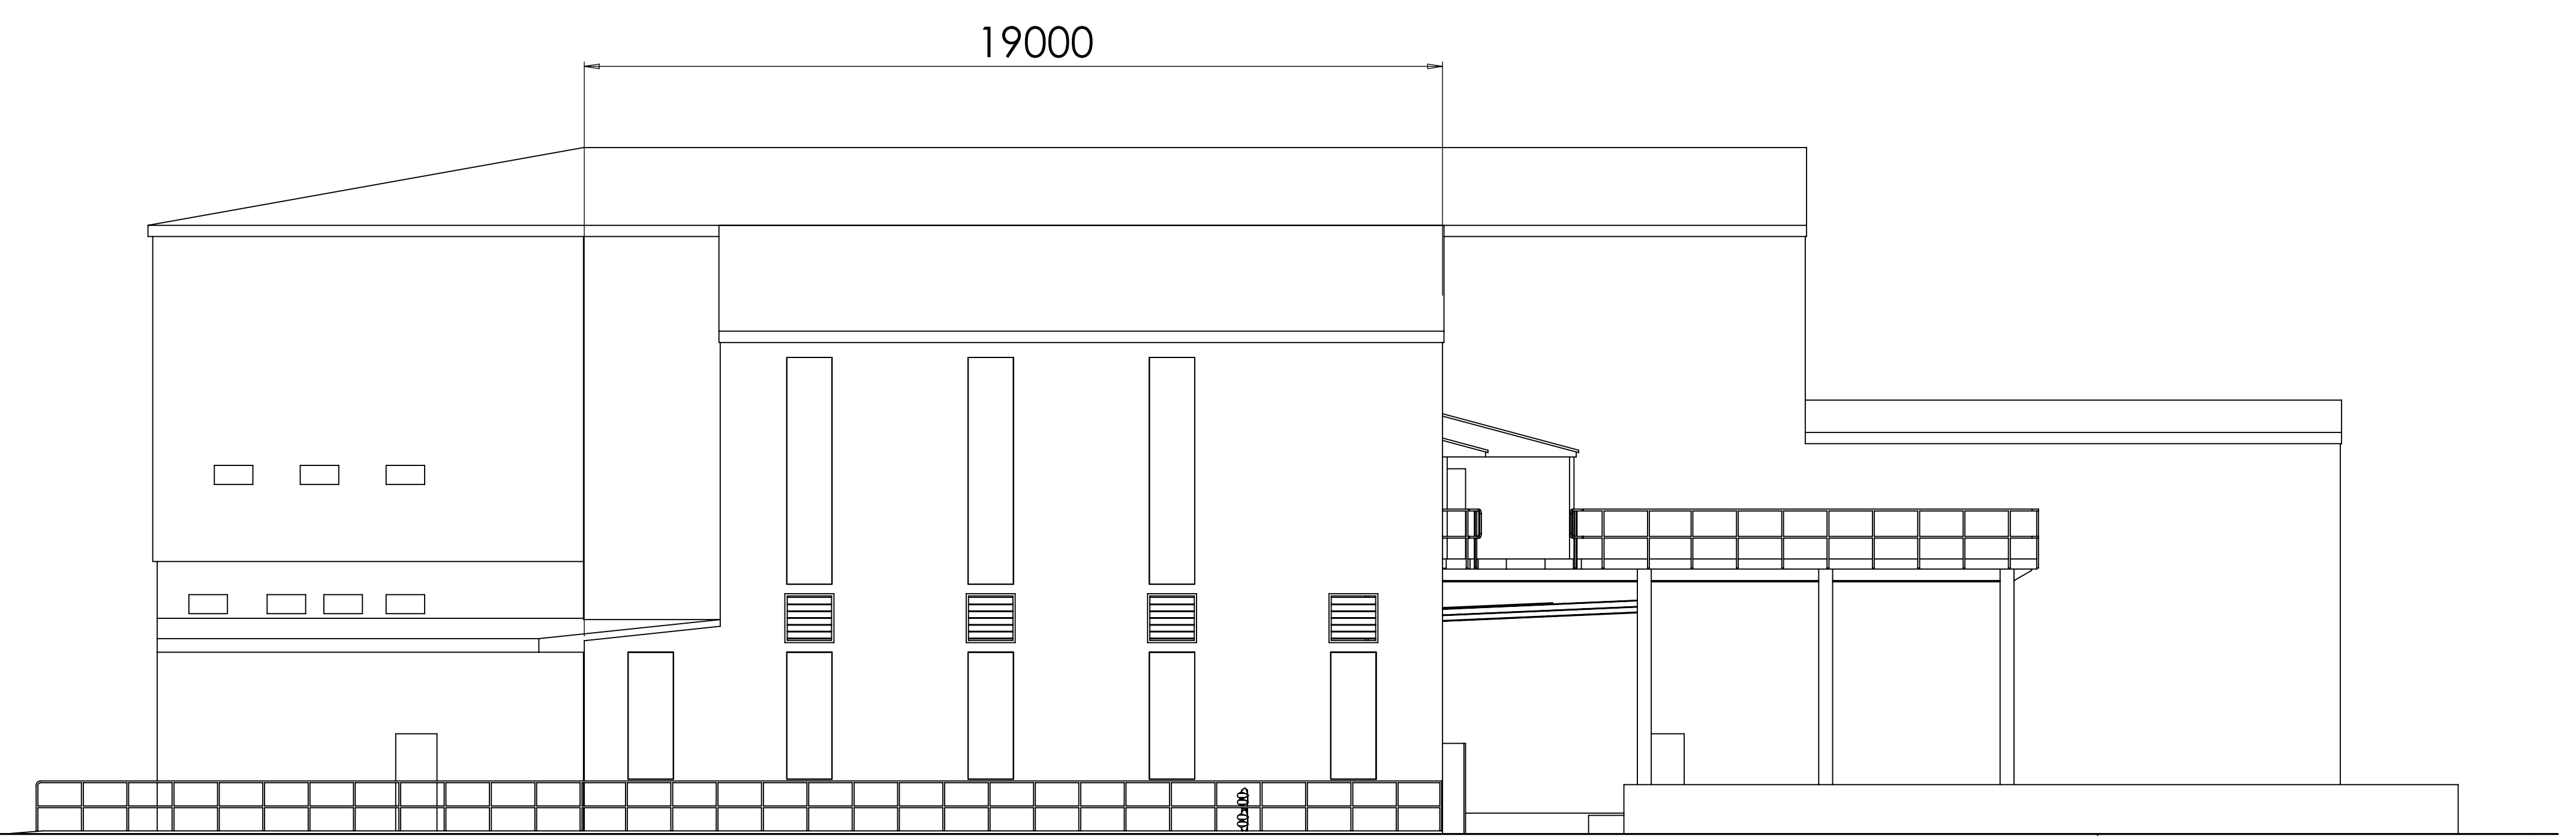

SOUTH ELEVATION

NOTES.

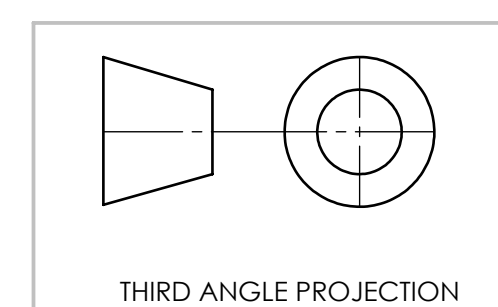

THIS DRAWING IS THE PROPERTY OF SCOTT BADER COMPANY LTD AND MUST NOT BE COPIED OR SHOWN TO A THIRD PARTY WITHOUT THE CONSENT OF THIS COMPANY, OR USED TO ITS DETRIMENT

ALL MODIFICATIONS TO THE ORIGINAL DESIGN MUST BE REPORTED TO THE DESIGN OFFICE WORK TO THE DIMENSIONS SHOWN ONLY  
For Planning Purposes Only

SCOTT BADER COMPANY LIMITED  
WOLLSATON  
NORTHAMPTONSHIRE  
NN29 7RL



TITLE:  
**CRESTAPOL PLANT LAYOUT**

DRG NO:	SITE	AREA	PROCESS	NUMBER	REVISION
A0	WW-ZZJ-1466804				11

DRAWN  
MSC  
DATE  
09/09/22  
SCALE:  
1:100  
SHEET  
1 OF 1  
REVISION