


**LOCATION PLAN**  
SCALE: 1 to 1250

Serial number: 249853  
© Crown copyright and database right 2022  
Ordnance Survey licence 100048957  
Reproduction in whole or in part is prohibited  
without the prior permission of Ordnance Survey

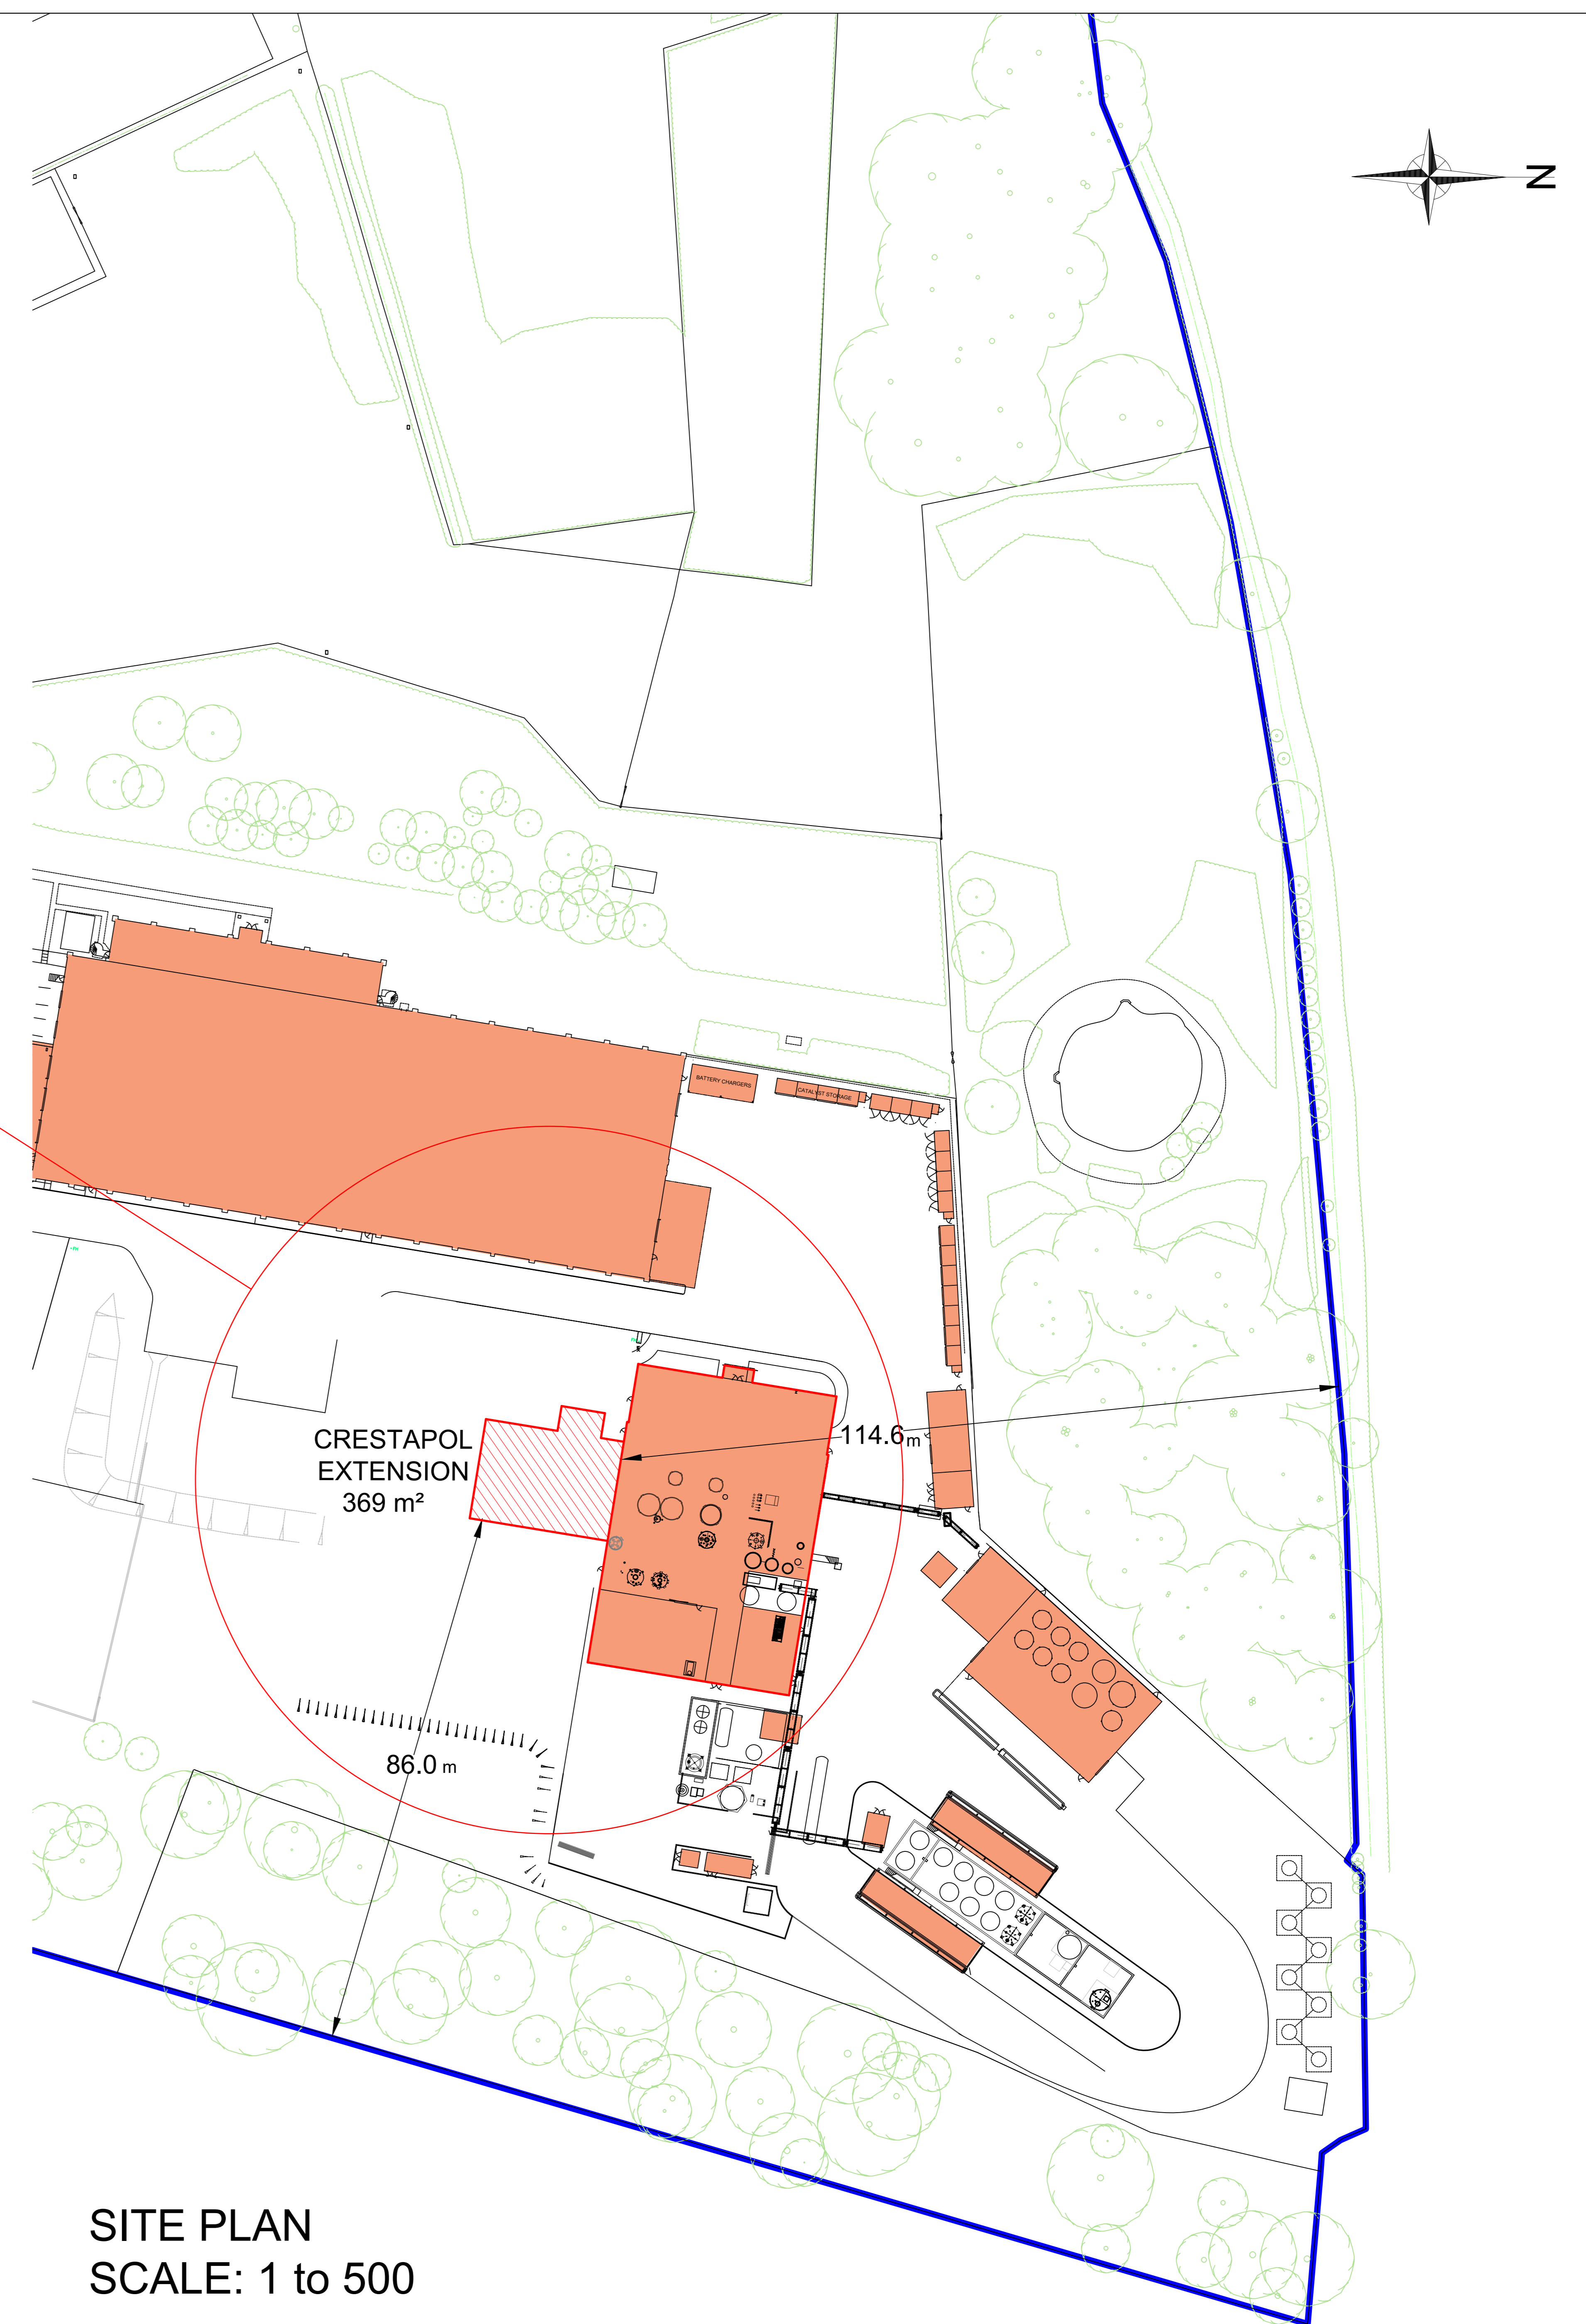

**SITE PLAN**  
SCALE: 1 to 500

REV	DESCRIPTION	DRN	DATE	APP	DATE
02	Crestapol Plant Footprint Modified to show Latest Planned Building	MSC	16/11/23	XXX	XXXXXX
01	Crestapol Plant Footprint Modified to show Latest Planned Building	MSC	28/07/22	XXX	XXXXXX
00	FIRST ISSUE	MSC	16/12/21	XXX	XXXXXX

THIS DRAWING IS THE PROPERTY OF SCOTT BADER COMPANY LTD AND MUST NOT BE COPIED OR SHOWN TO A THIRD PARTY WITHOUT THE CONSENT OF THIS COMPANY OR USED TO ITS DETRIMENT.  
ALL MODIFICATIONS TO THE ORIGINAL DESIGN MUST BE REPORTED TO THE DESIGN OFFICE. WORK TO DIMENSIONS SHOWN ONLY.  
FOR PLANNING PURPOSES ONLY

**SCOTT BADER COMPANY LIMITED**  
WOLLASTON  
WELLINGBOROUGH  
NORTHAMPTONSHIRE  
NN29 7RL

TEL No. 01933 663100  
FAX No. 01933 663693  
www.scottbader.com



TITLE	DRG No	SITE	AREA	PROCESS	NUMBER	DATE	SCALE
SBUK CRESTAPOL PLANT EXT LOCATION AND SITE PLAN	A0	WW-ZZJ-1466805				09/09/22	1:500

DRAWN  
MSC  
DATE  
09/09/22  
SCALE  
1:500  
REV  
02