


8 BIRCHWOOD DRIVE, HAMBLETON

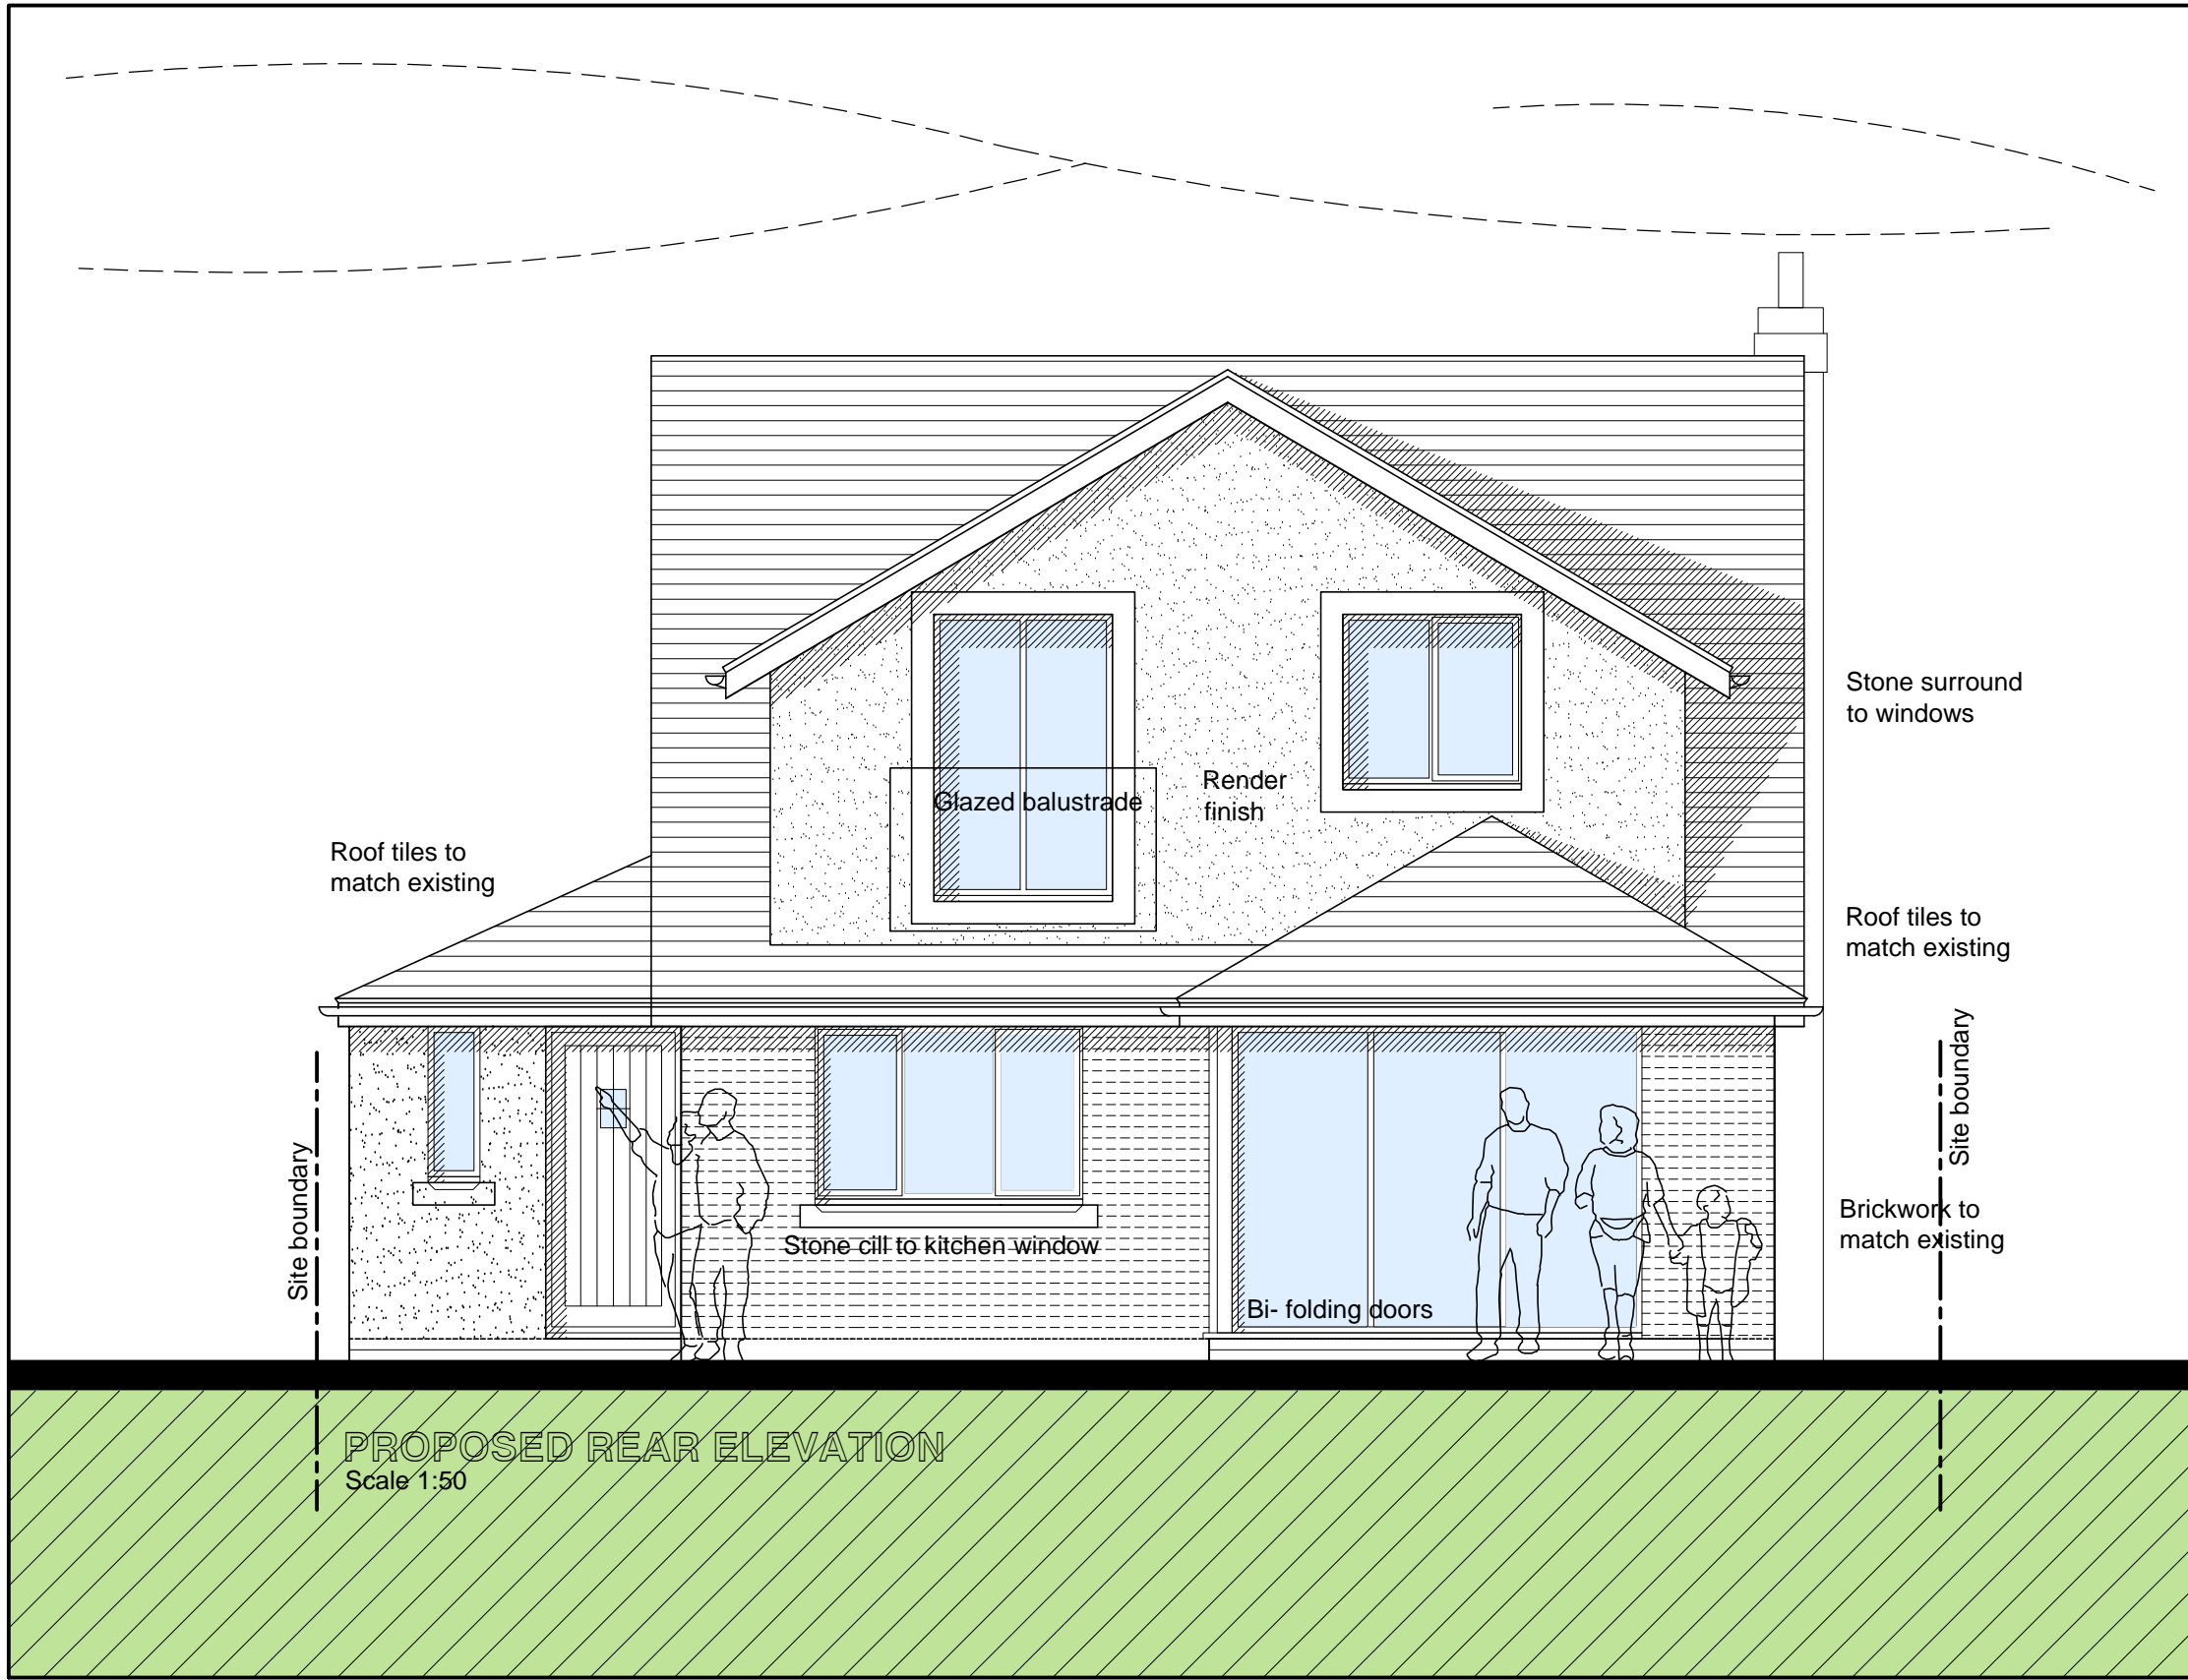

PROPOSED REAR ELEVATION
Scale 1:50

General Notes:

This drawing/design is for use solely in connection with the project. This drawings/design is the copyright of the designer and must not be reissued, loaned or copied without written consent. Do not scale the drawing. All dimensions to be checked on site prior to commencement of work and any discrepancy shall be immediately reported and resolved prior to work commencing. This drawing is to be read in conjunction with all relevant drawings and specifications relating to the job whether or not indicated on the drawing.

For the plan to be in scale, the above scale bar must measure correct. e.g. 5 centimetres when printed

THESE DRAWINGS ARE FOR PLANNING SUBMISSION PURPOSES ONLY

AND ARE SUBJECT TO A STRUCTURAL ENGINEER APPRAISAL

THE CLIENT HAS BEEN ADVISED OF THEIR RESPONSIBILITIES UNDER CDM 2015

TO BE READ IN CONJUNCTION WITH EXISTING PLANS AND ELEVATIONS EX-01 TO EX-10

THESE WORKS MAY BE SUBJECT TO A PARTY WALL NOTICE, CLIENT TO ADVISE ON ALL RESTRICTIVE COVENANTS, EASEMENTS AND BOUNDARIES

STEPHEN TORTELY - ARCHITECT
07939 102403

Rev.	Description	Date
Client		
MR T GUERIN		
PROPOSED INTERNAL AND EXTERNAL ALTERATIONS		
Project		
8 BIRCHWOOD DRIVE		
HAMBLETON		
POULTON-LE-FYLDE		
FY6 9AQ		
Drawing Title		
PROPOSED REAR ELEVATION		
Scale	Date	
1:50 @ A3	AUG 2020	
Dwg No	Rev.	Job No
PR-06	-	
Drawing Status		
PLANNING		