



2 Existing Ground Floor Plan
1 : 50

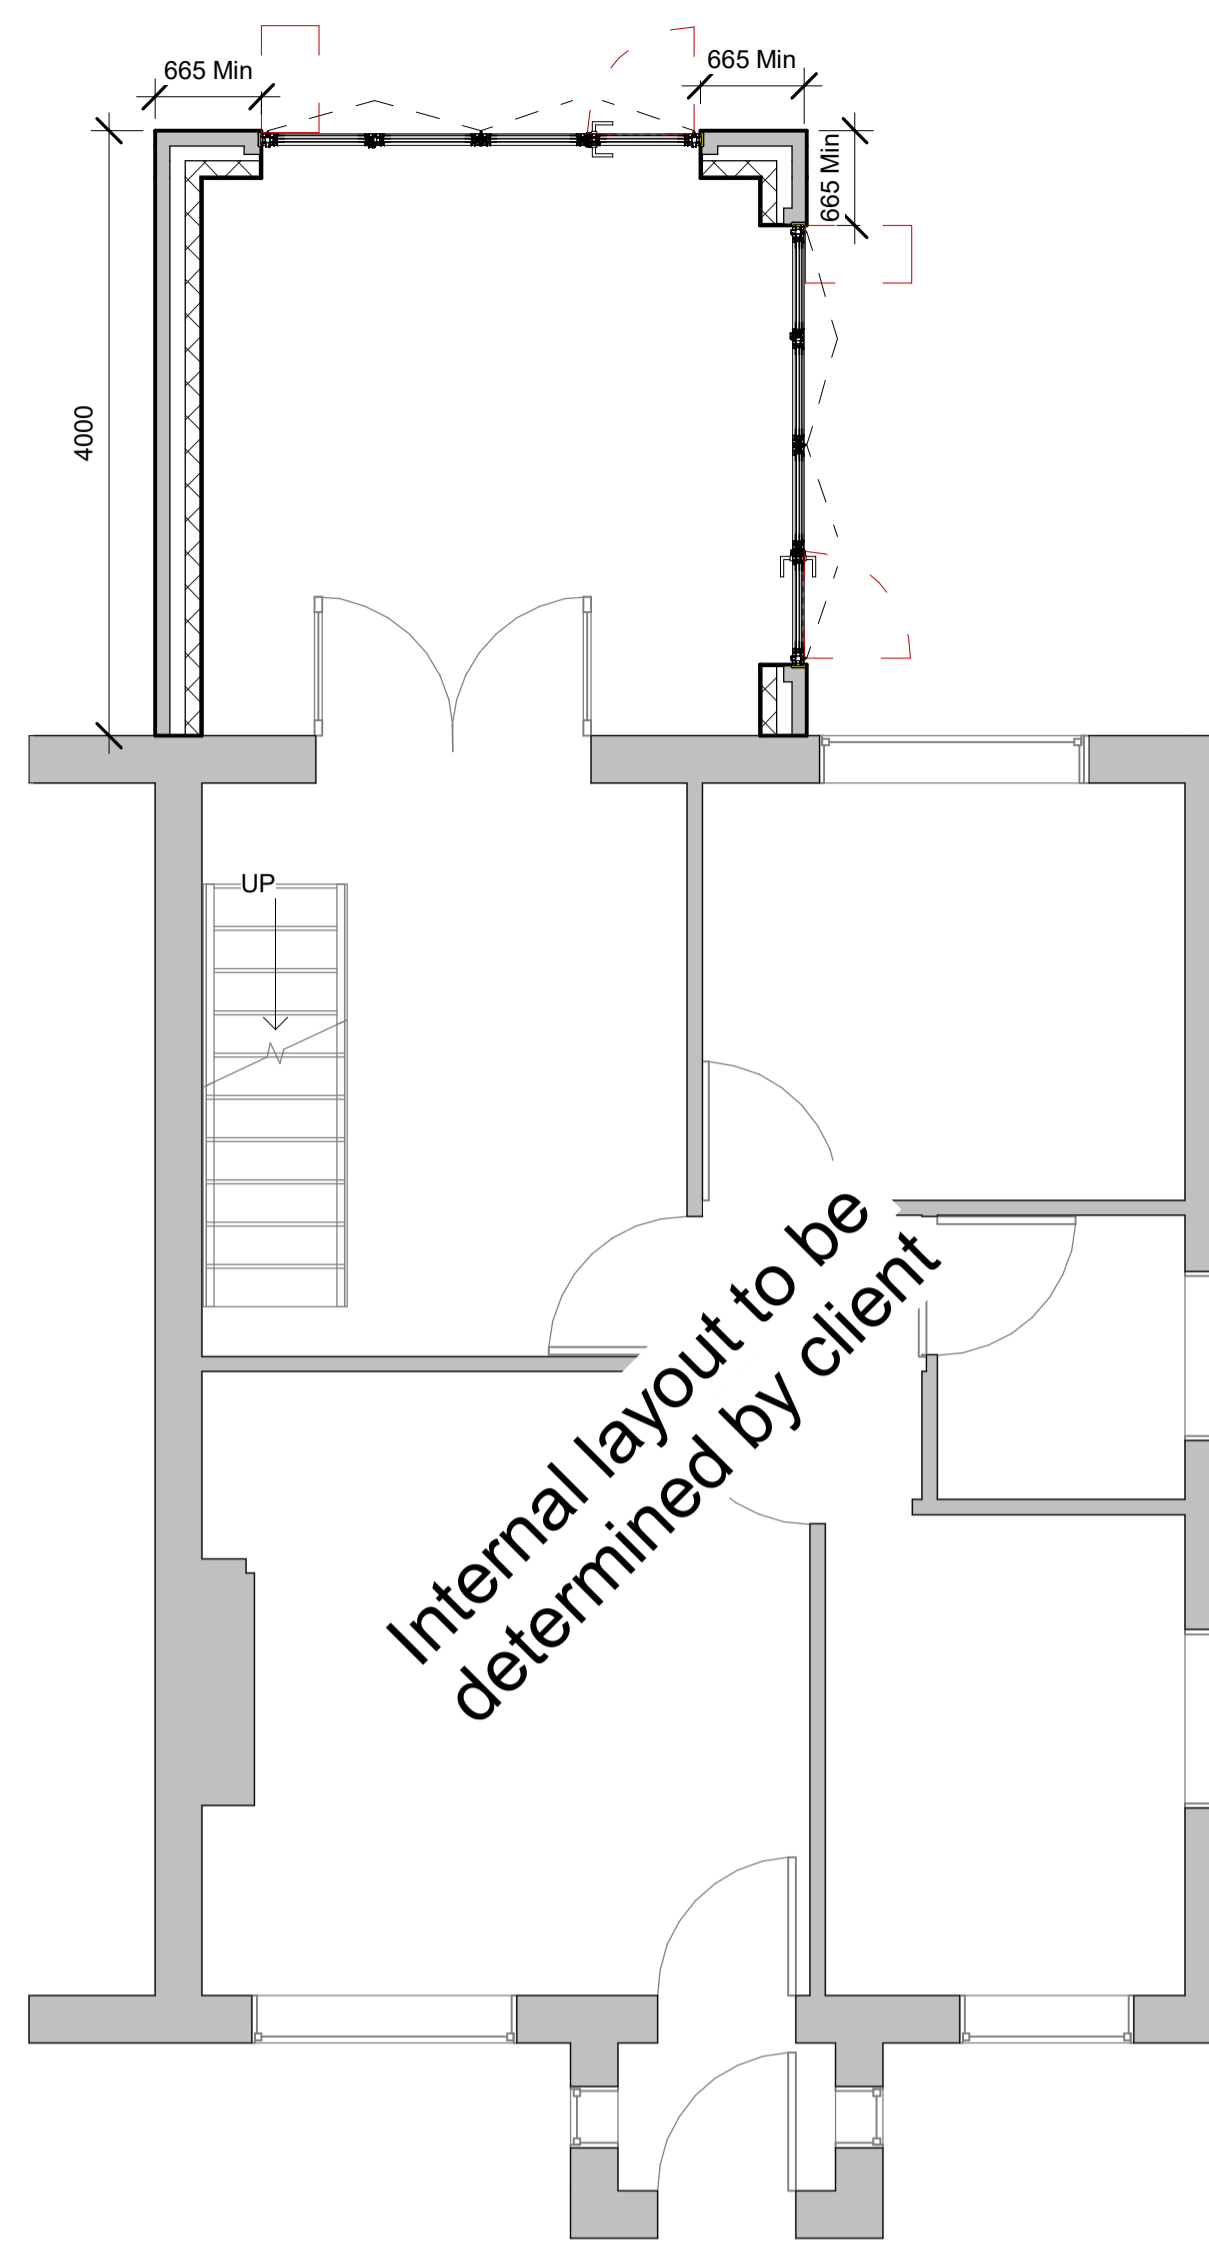


4 Proposed Ground Floor Plan
1 : 50

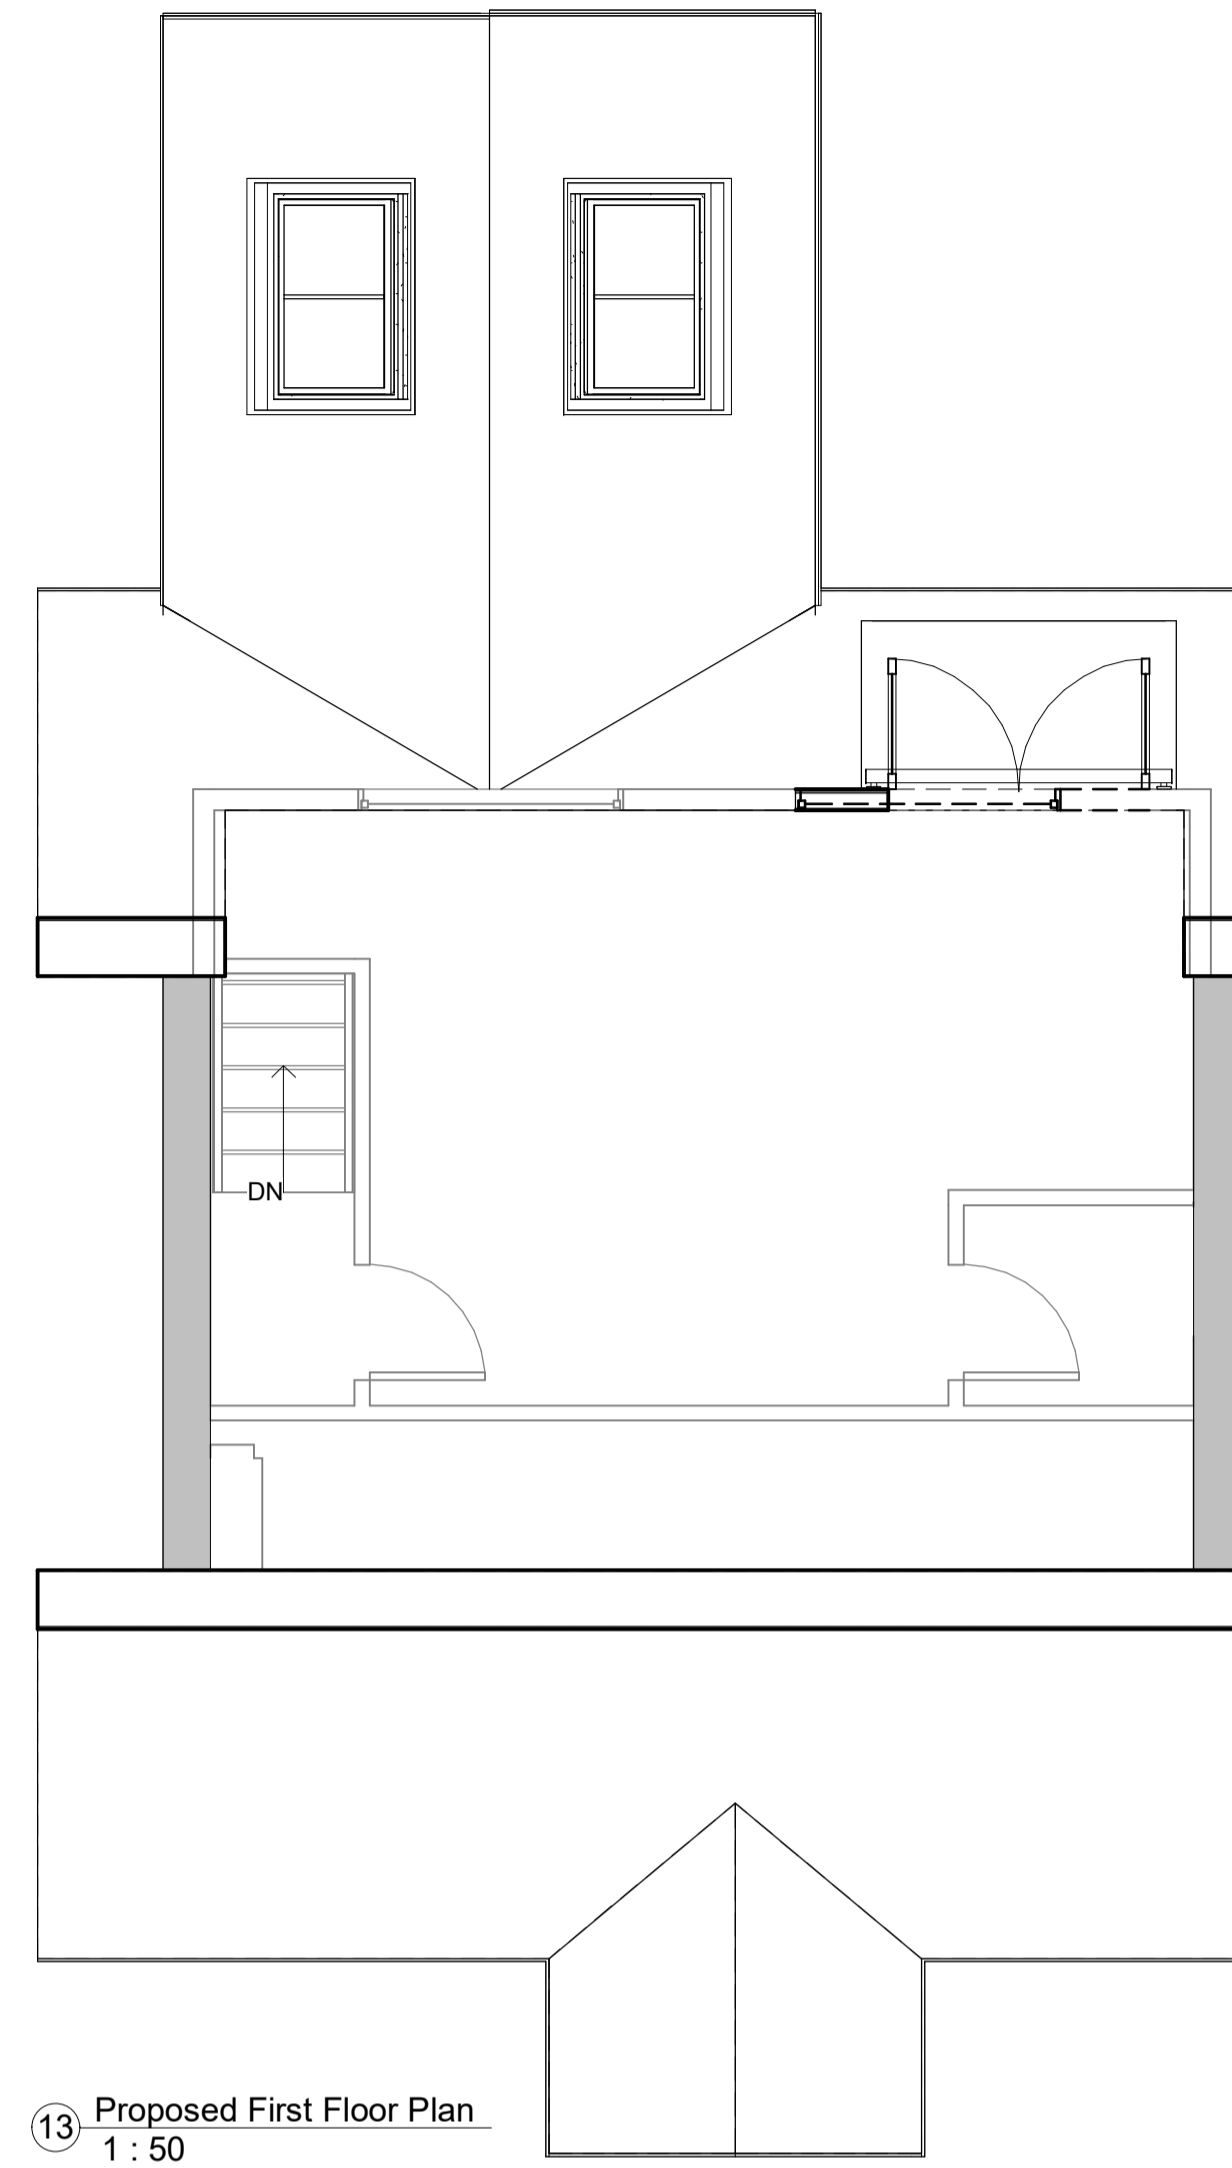

13 Proposed First Floor Plan
1 : 50



9 Existing East Elevation
1 : 100

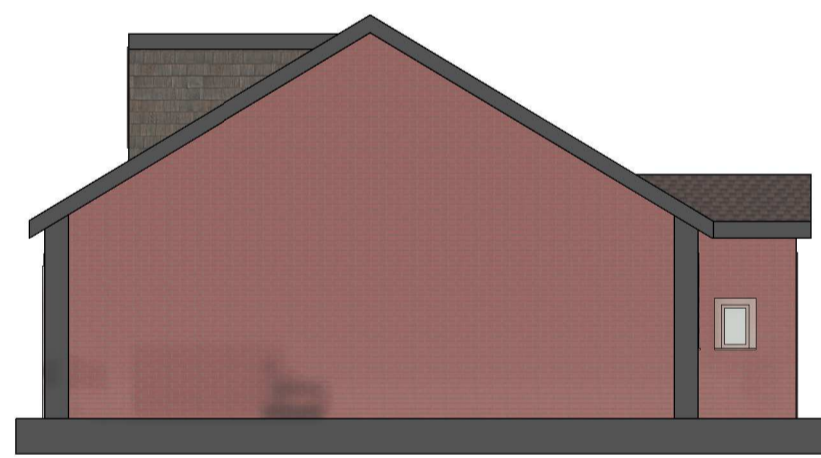


11 Existing West Elevation
1 : 100




10 Existing North Elevation
1 : 100



12 Existing South Elevation
1 : 100

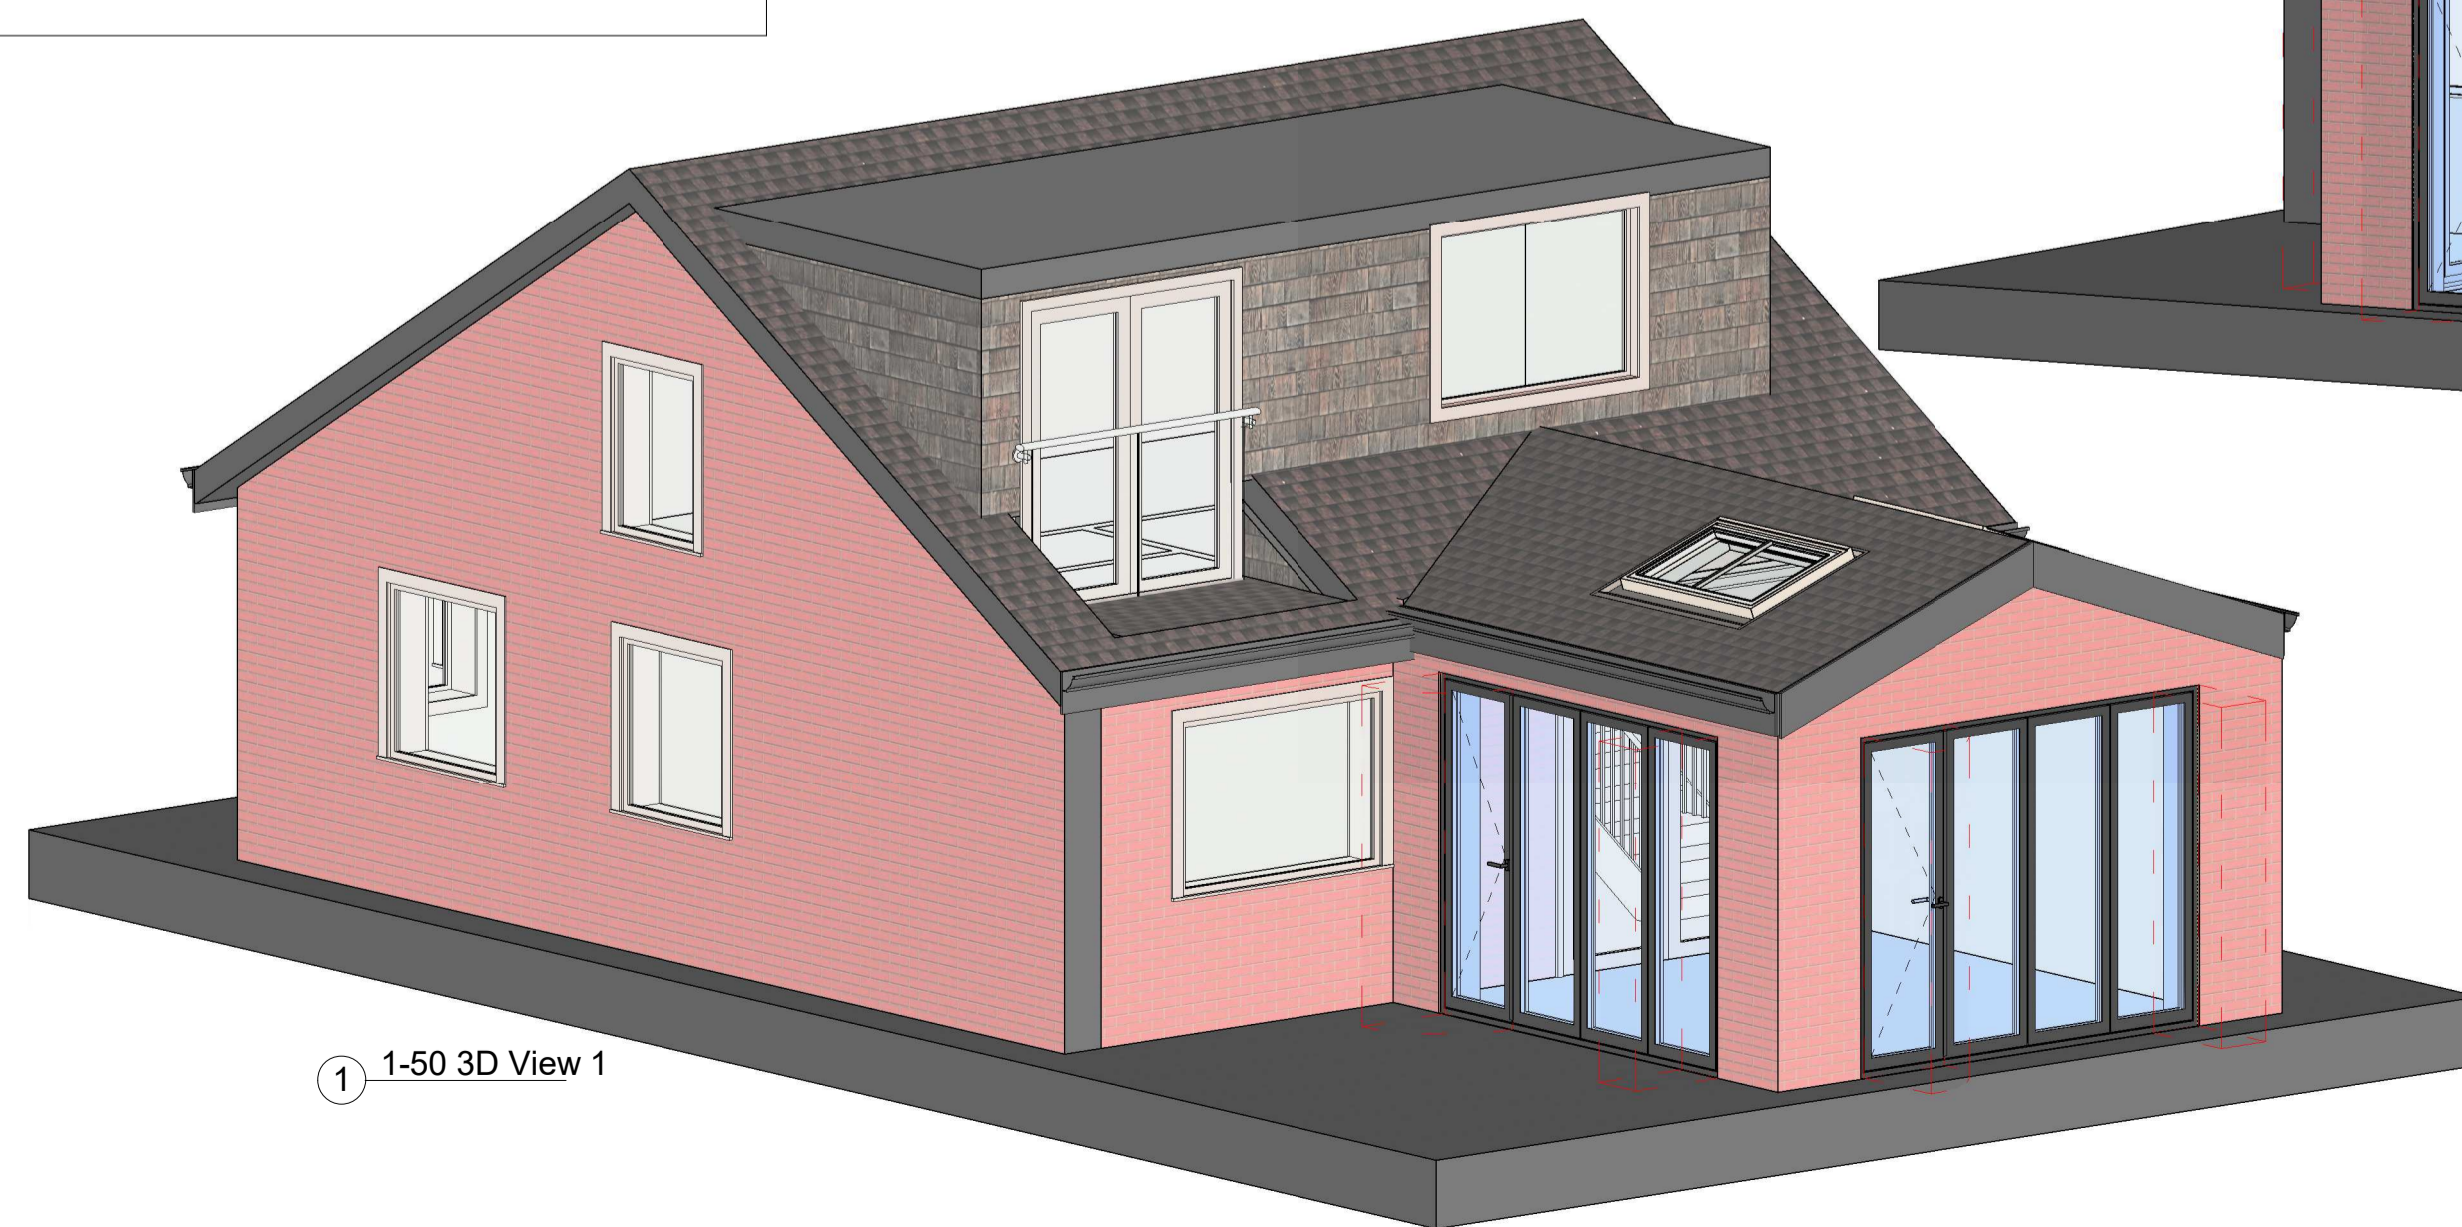

1 1-50 3D View 1

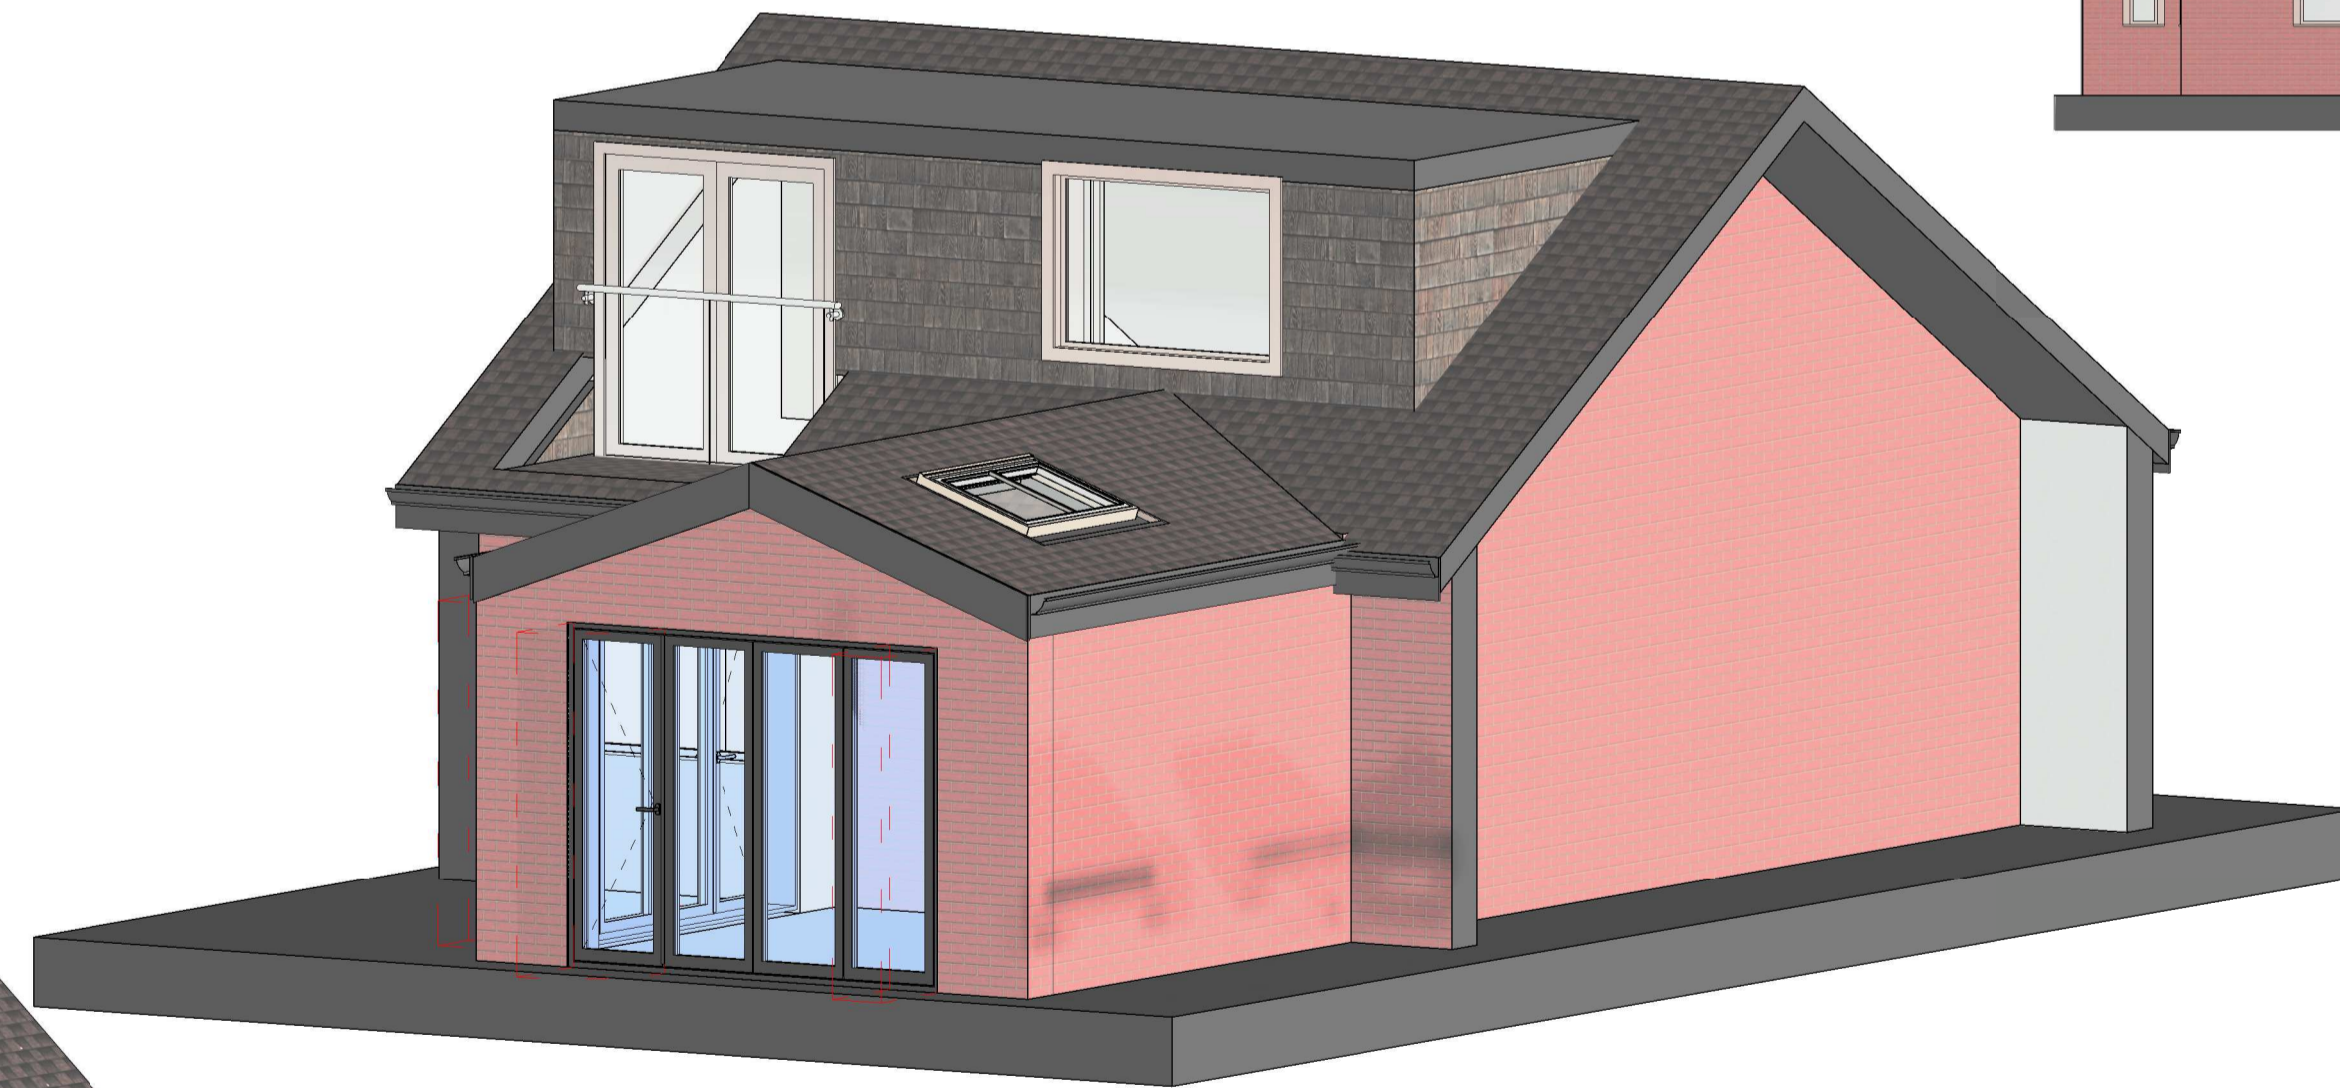


3 1-50 3D View 2



5 Proposed South Elevation
1 : 100



7 Proposed North Elevation
1 : 100

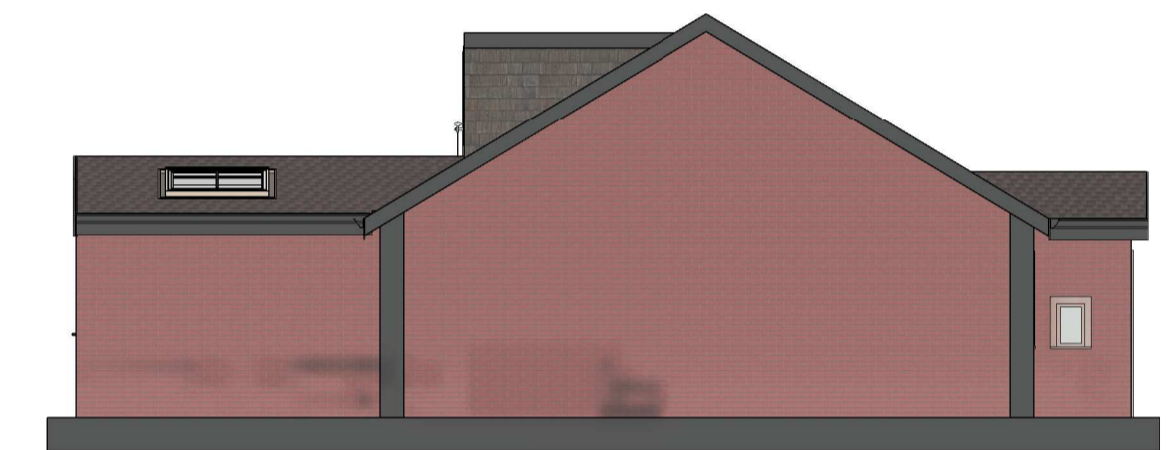

8 Proposed West Elevation
1 : 100



6 Proposed East Elevation
1 : 100

4	Scope of works reduced	SB	26/09/23
3	Minor amendments following client comments	SB	14/06/23
2	Internal layout amended	SB	12/06/23
1	Internal layout amended	SB	05/06/23
-	First issue to client	SB	19/05/23
STATUS: Householder Planning			

RD-ENGINEERING
Architectural & Structural Solutions

Www.rd-engineering.co.uk
E:info@rd-engineering.co.uk
T:01253 445 010 (South)
T:01253 201 485 (North)

CLIENT:
Gaz & Andrea Wild

SITE:
27 Hawkshead Road, Knott End-on-Sea, Poulton-le-Fylde, FY6 0QE

TITLE:
Single Storey Rear Extension With Balcony Balustrading Over

SCALE AT A1: 1:50	DATE: 26/09/23	DRAWN: S.B	CHECKED: T.R
PROJECT NO: 1864	DRAWING NO: 01	REVISION:	3