





Proposed Front Elevation

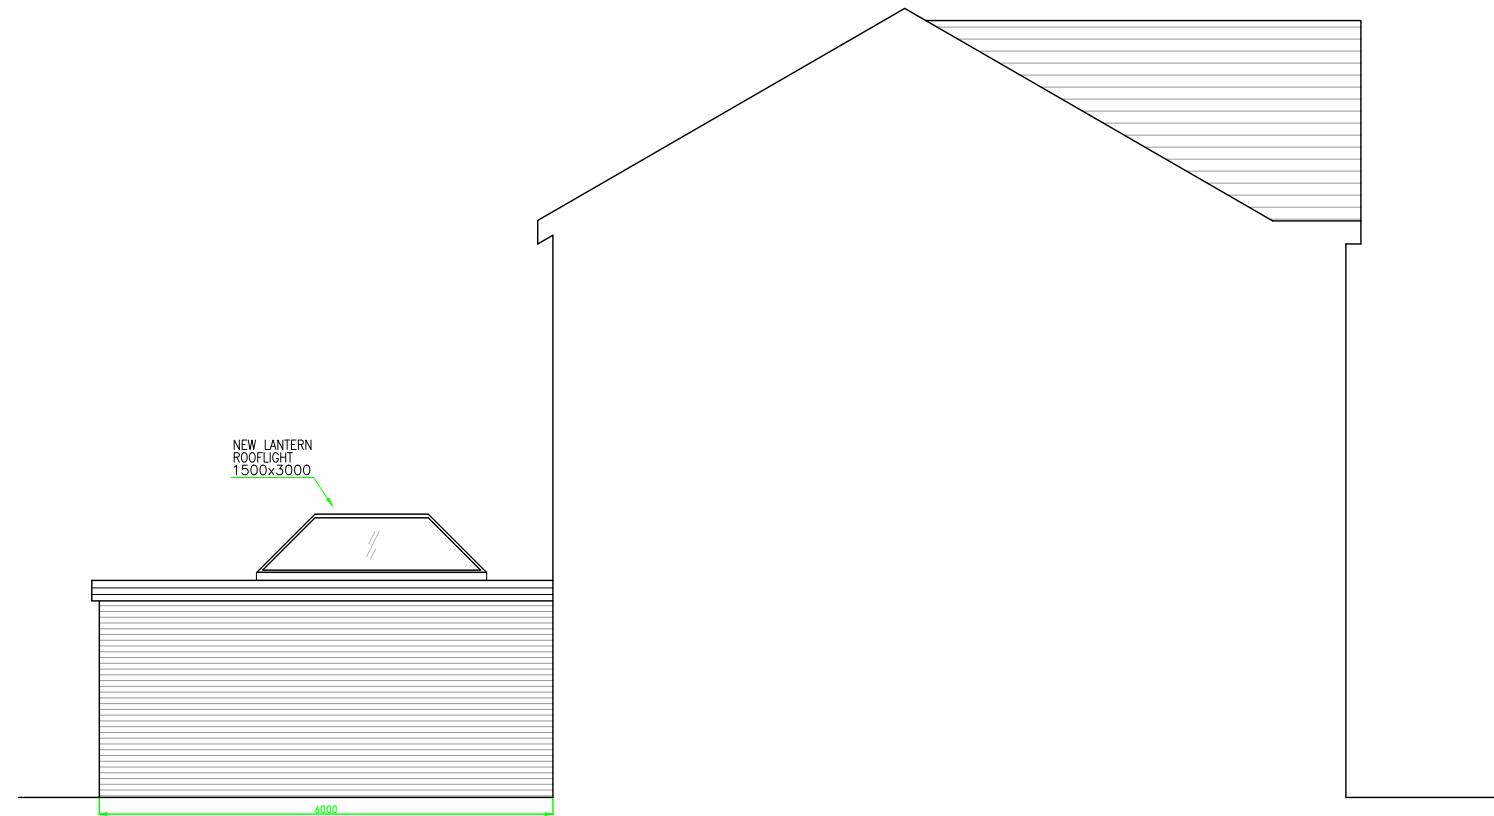


Proposed Side Elevation

 

REV	BY	DATE	REVISION

ALL DIMS IN MILLIMETERS UNLESS NOTED OTHERWISE  
DO NOT SCALE EXCEPT FOR PLANNING PURPOSES  
IF IN DOUBT - ASK

THIS DRAWING IS CONFIDENTIAL AND IS THE  
PROPERTY OF KEENAN PROJECT DESIGNS LTD  
© COPYRIGHT

 

**KEENAN PROJECT DESIGNS**

07398198232  
INFO@KEENANPROJECTDESIGNS.COM  
WWW.KEENANPROJECTDESIGN.COM

CLIENT:  
Atiqur Khan

DATE:  
22/11/2023

ARCHITECT:  
Yasir Merchant  
DRAFTER:  
Monia Lanzafame

SCALE:  
1:100@A3  
1:50@A1

ADDRESS:  
3 Buttell Close, Grays RM17 6UN

DRAWING NO:  
2192 - 5

REV  
B