


Proposed Rear Elevation



Proposed Side Elevation

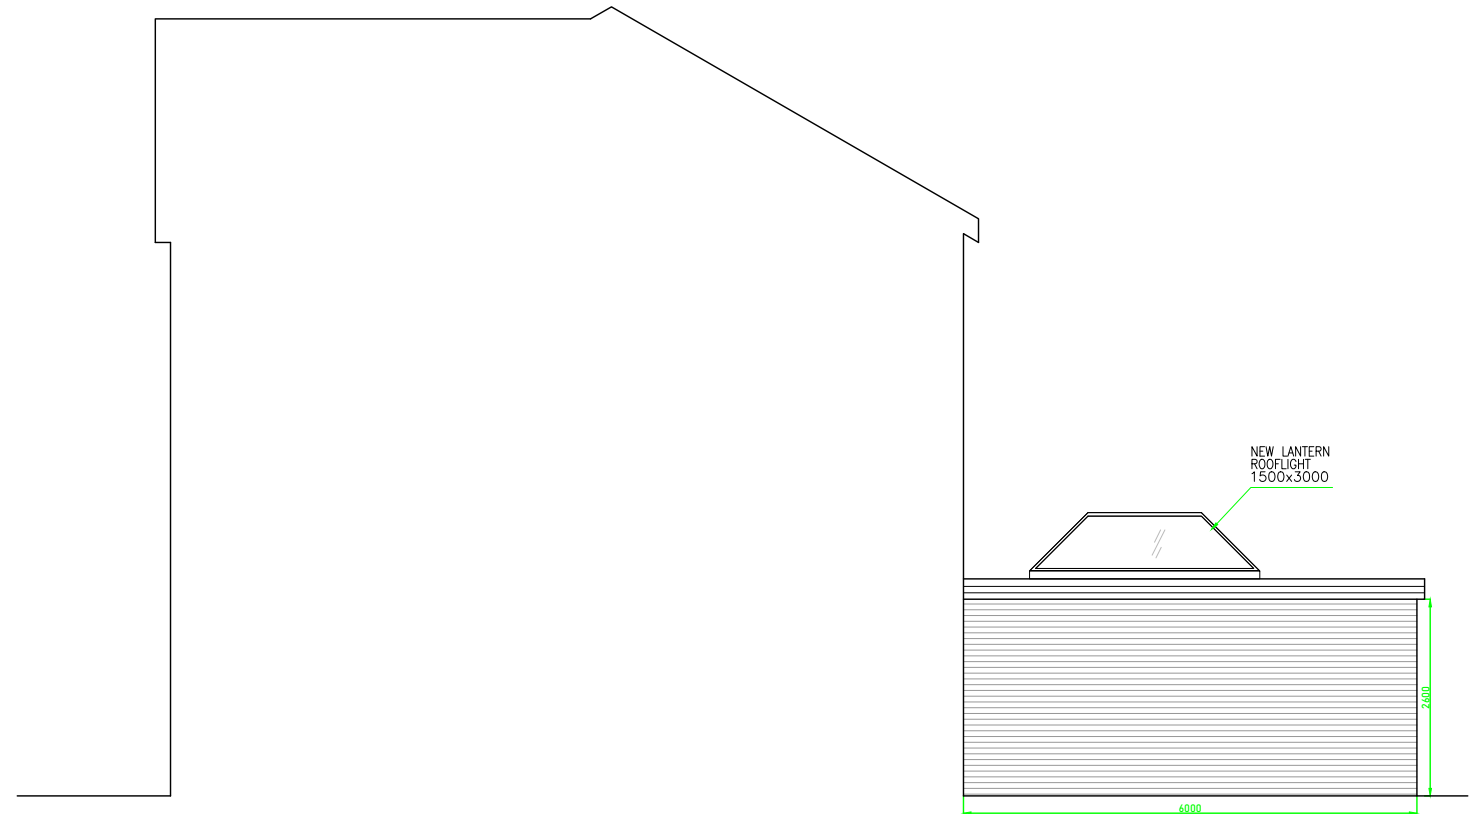

REV	BY	DATE	REVISION

ALL DIMS IN MILLIMETERS UNLESS NOTED OTHERWISE
DO NOT SCALE EXCEPT FOR PLANNING PURPOSES
IF IN DOUBT - ASK

THIS DRAWING IS CONFIDENTIAL AND IS THE
PROPERTY OF KEENAN PROJECT DESIGNS LTD
© COPYRIGHT



KEENAN PROJECT DESIGNS

07398198232
INFO@KEENANPROJECTDESIGNS.COM
WWW.KEENANPROJECTDESIGN.COM

CLIENT: Atiqur Khan	DATE: 22/11/2023
ADDRESS: 3 Buttell Close, Grays RM17 6UN	

ARCHITECT: Yasir Merchant DRAFTER: Monia Lanzafame	DRAWING NO: 2192 - 6	SCALE: 1:100@A3 1:50@A1
	REV B	