


NORTH ELEVATION

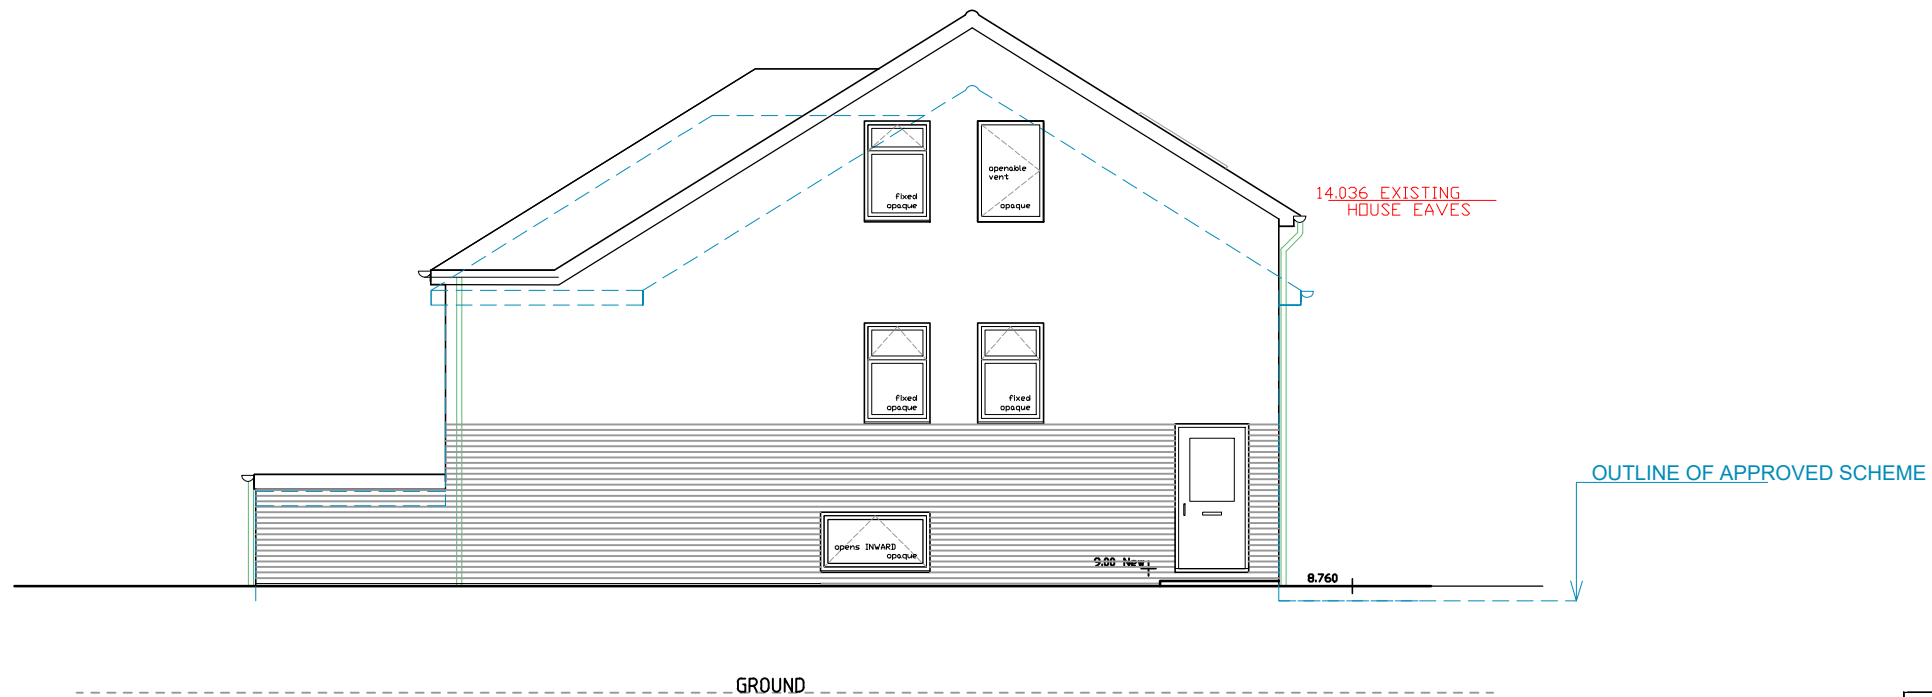


SOUTH ELEVATION



EAST ELEVATION

ALL FACING MATERIALS
AS APPROVED
REF:23/00857/CONDC

 

Client: Mr.Randal Jardine	NORTH, WEST & EAST ELEVATIONS PLANNING	13CR SE2 Rev - 03.12.2023	Scale 1:100
New detached H.M.O. 13 Crouch Road, Grays, Essex. RM16 4BX		Scale:-1:100 @ A3	Scale:-1:50 @ A1