



EAST ELEVATION




SOUTH ELEVATION

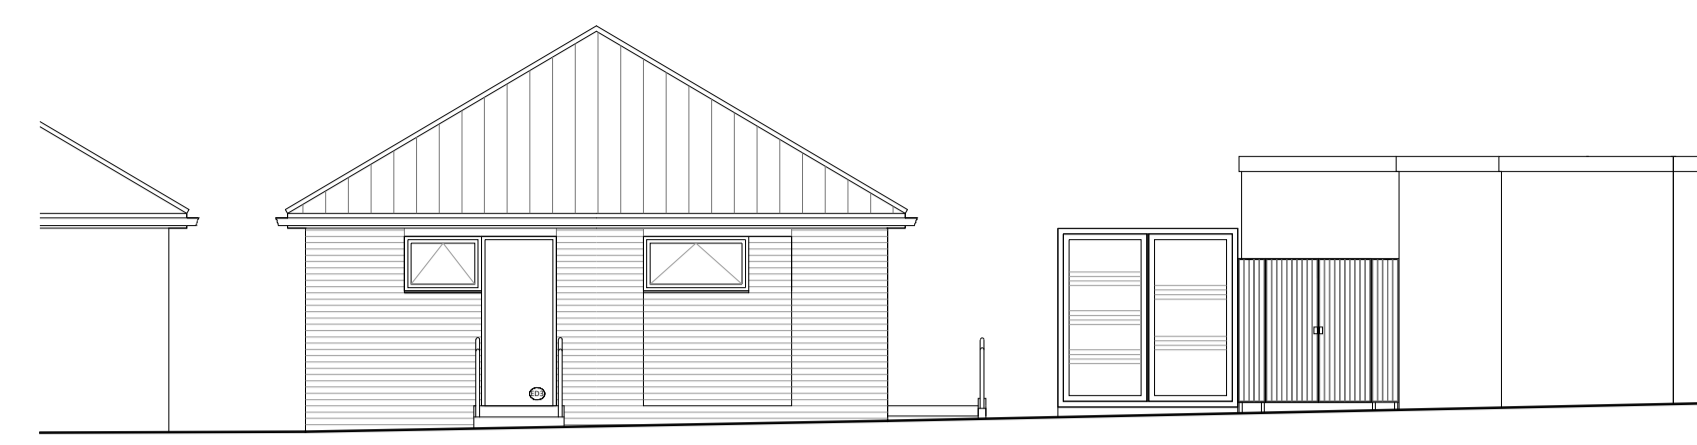


WEST ELEVATION

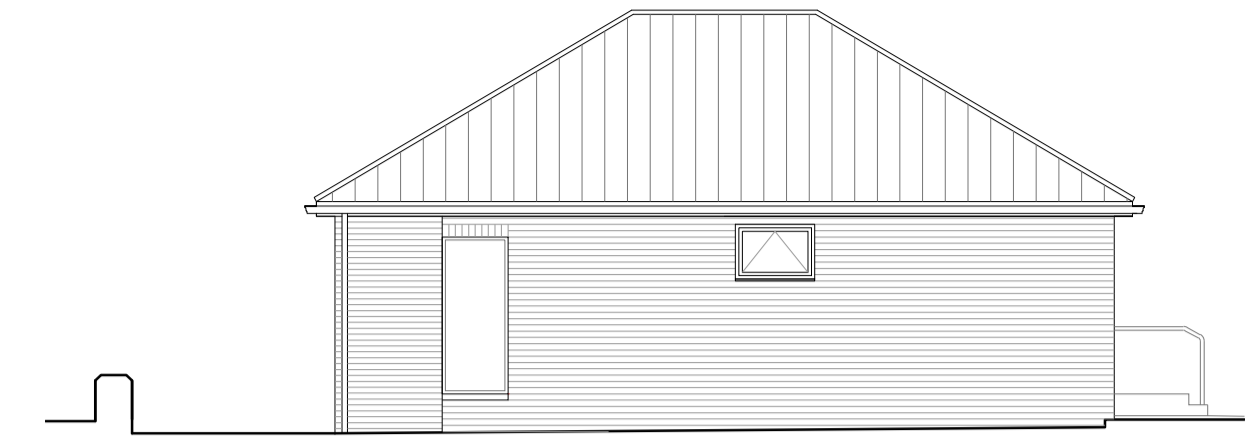


NORTH ELEVATION

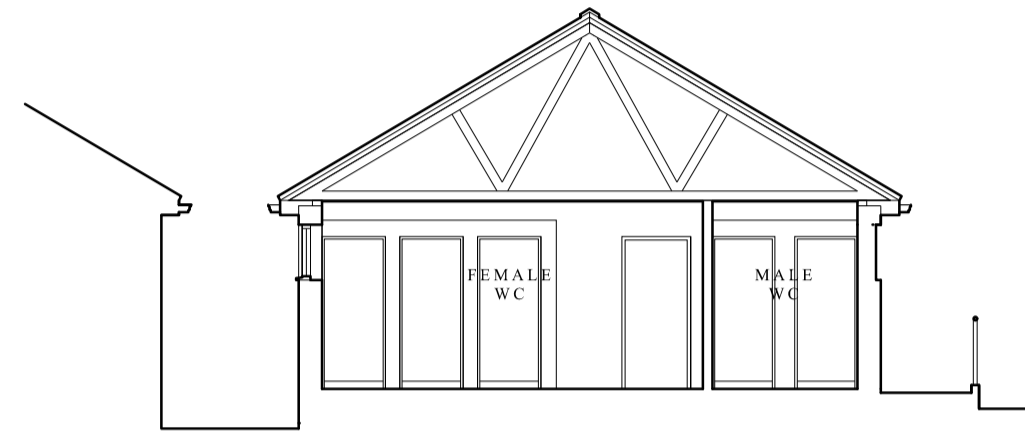


SECTION A-A

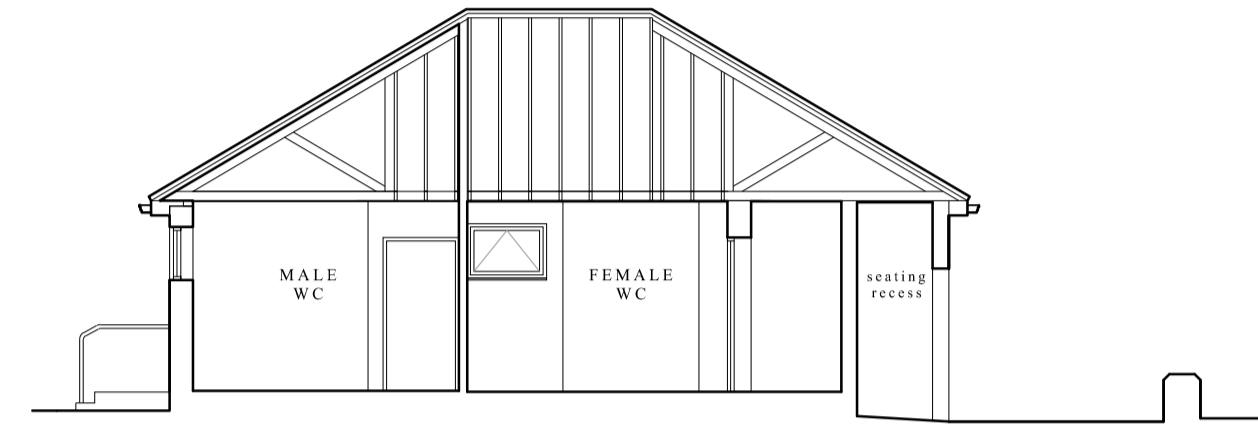


SECTION B-B

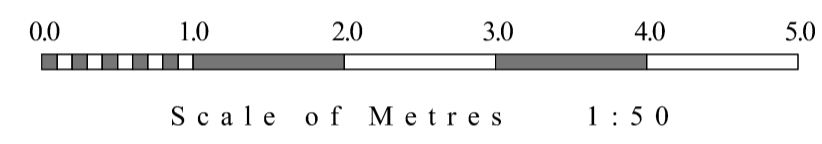


Scale of Metres 1:50

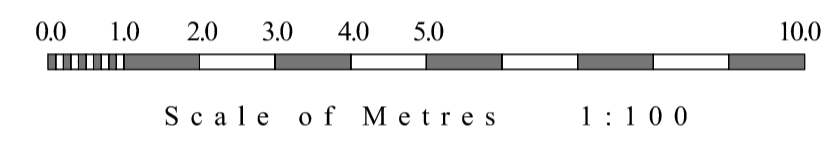

Scale of Metres 1:100

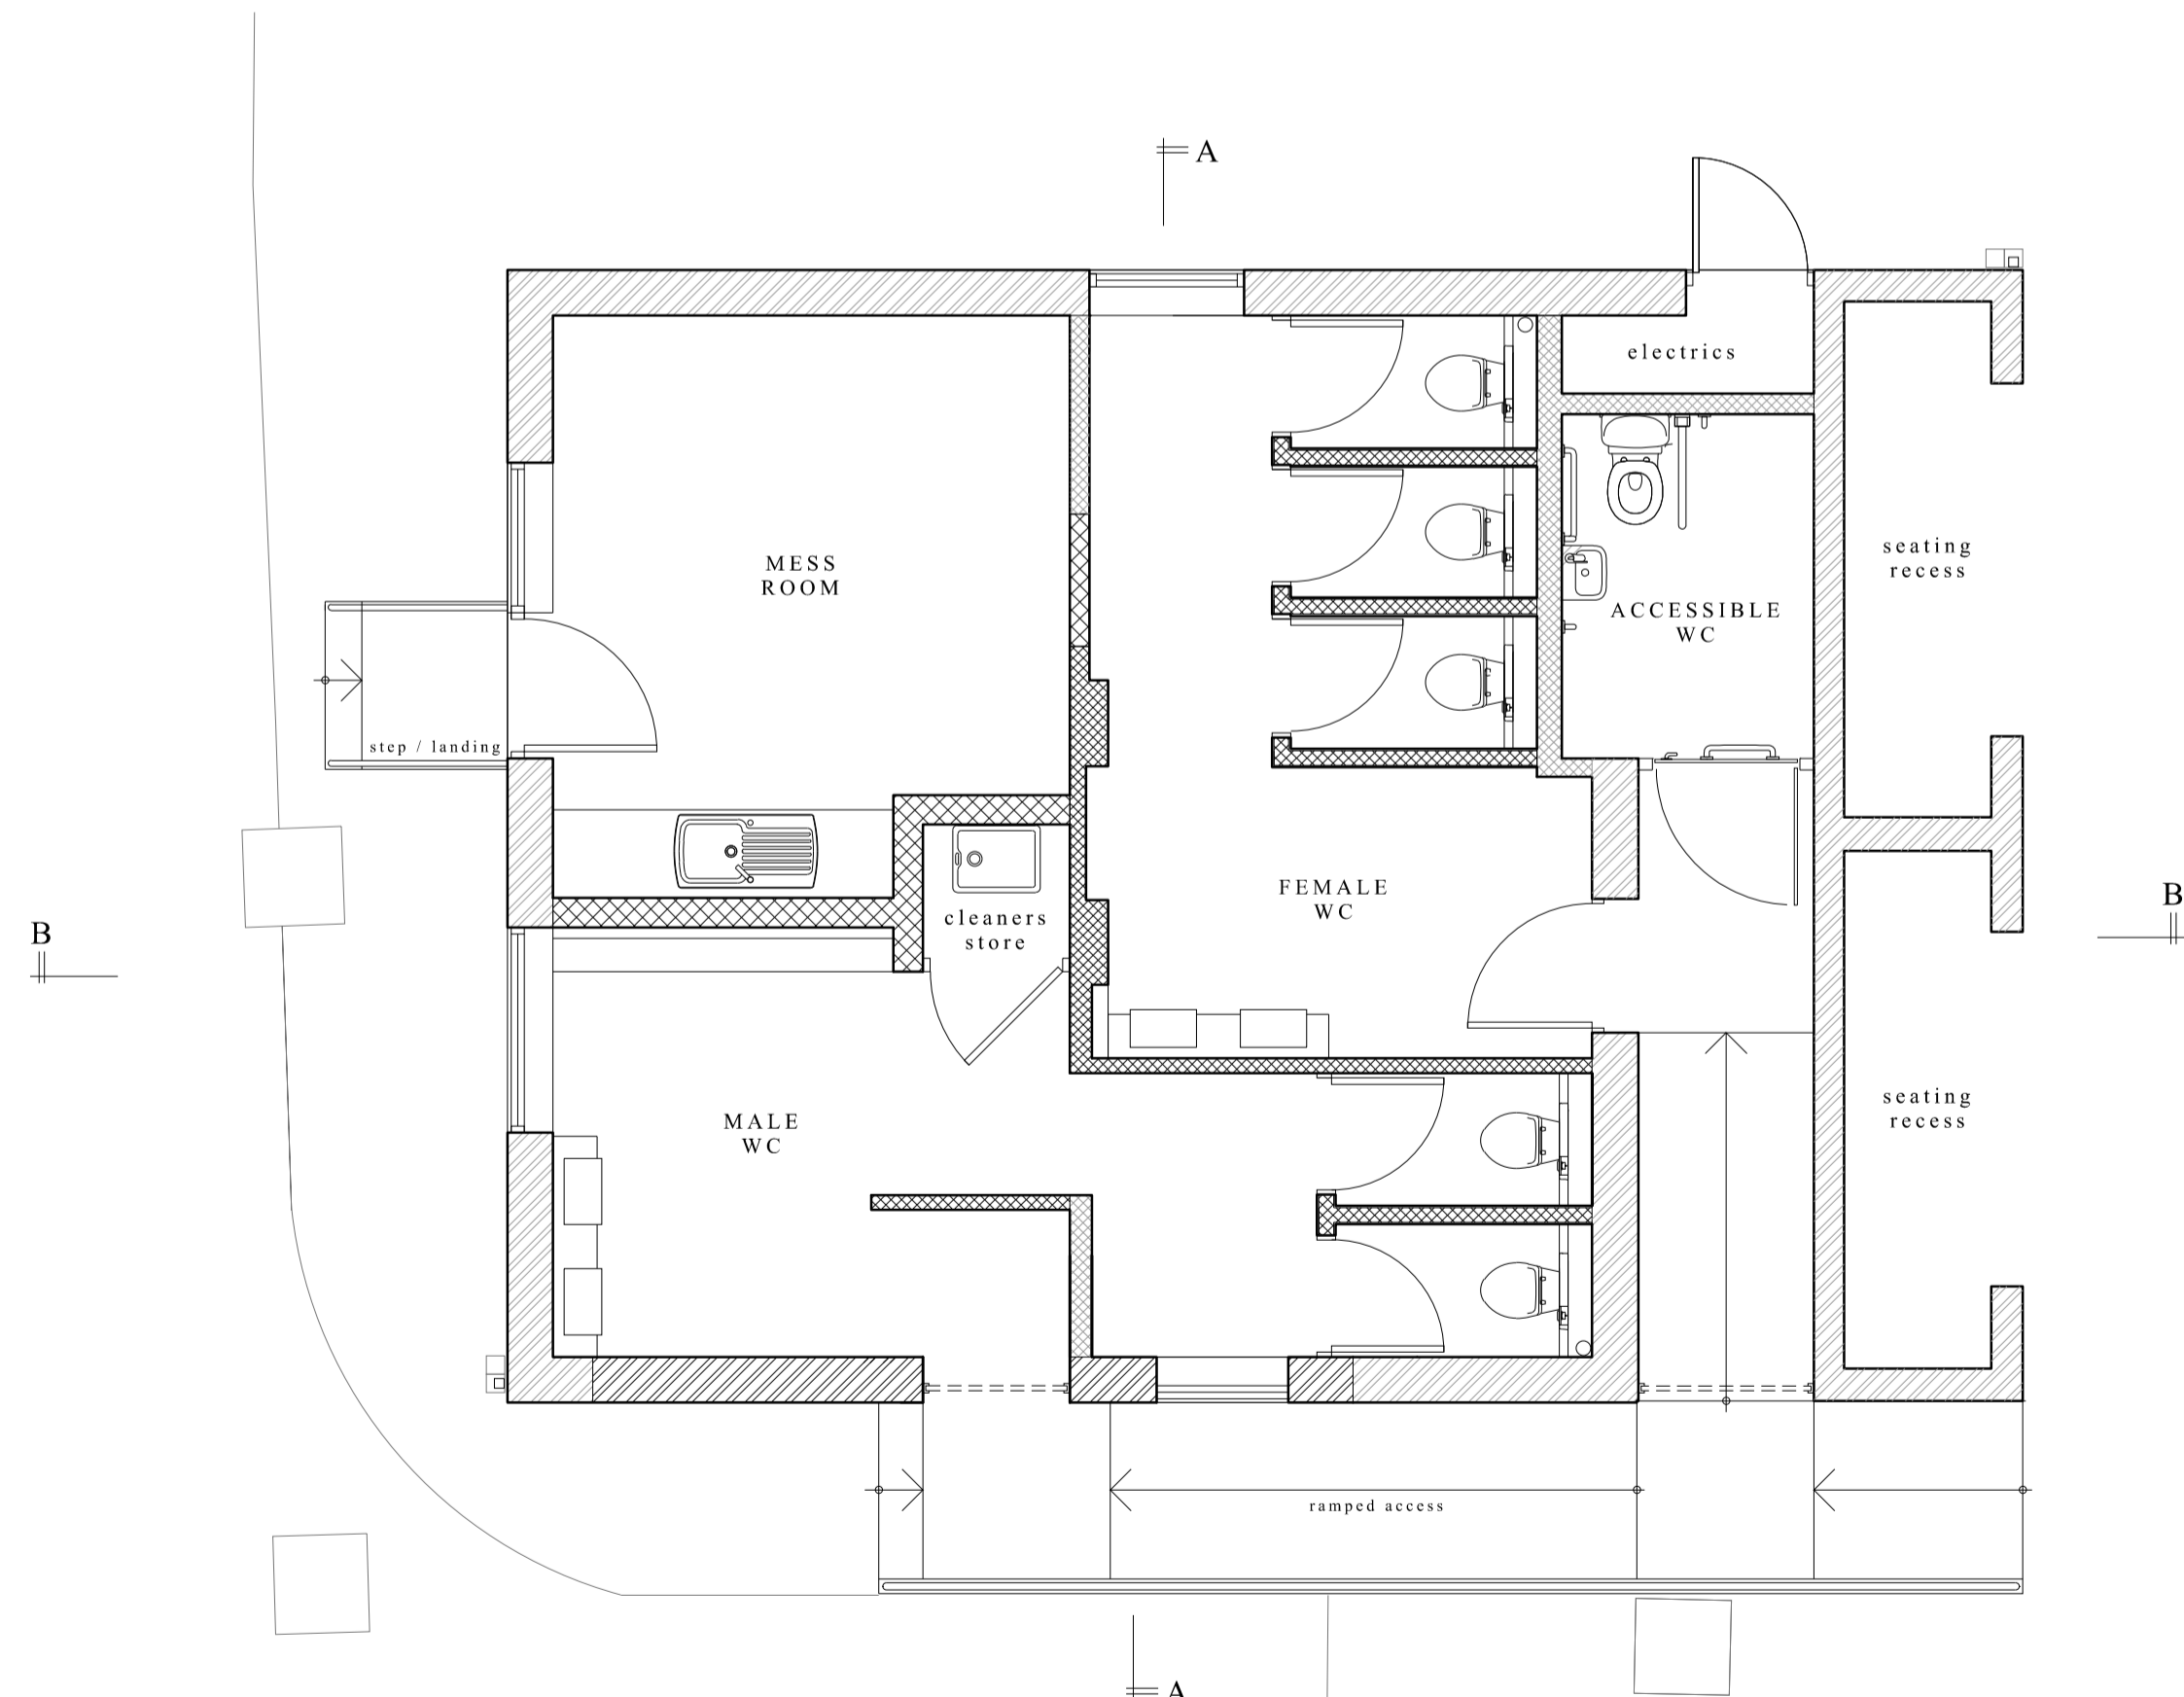

FLOOR PLAN

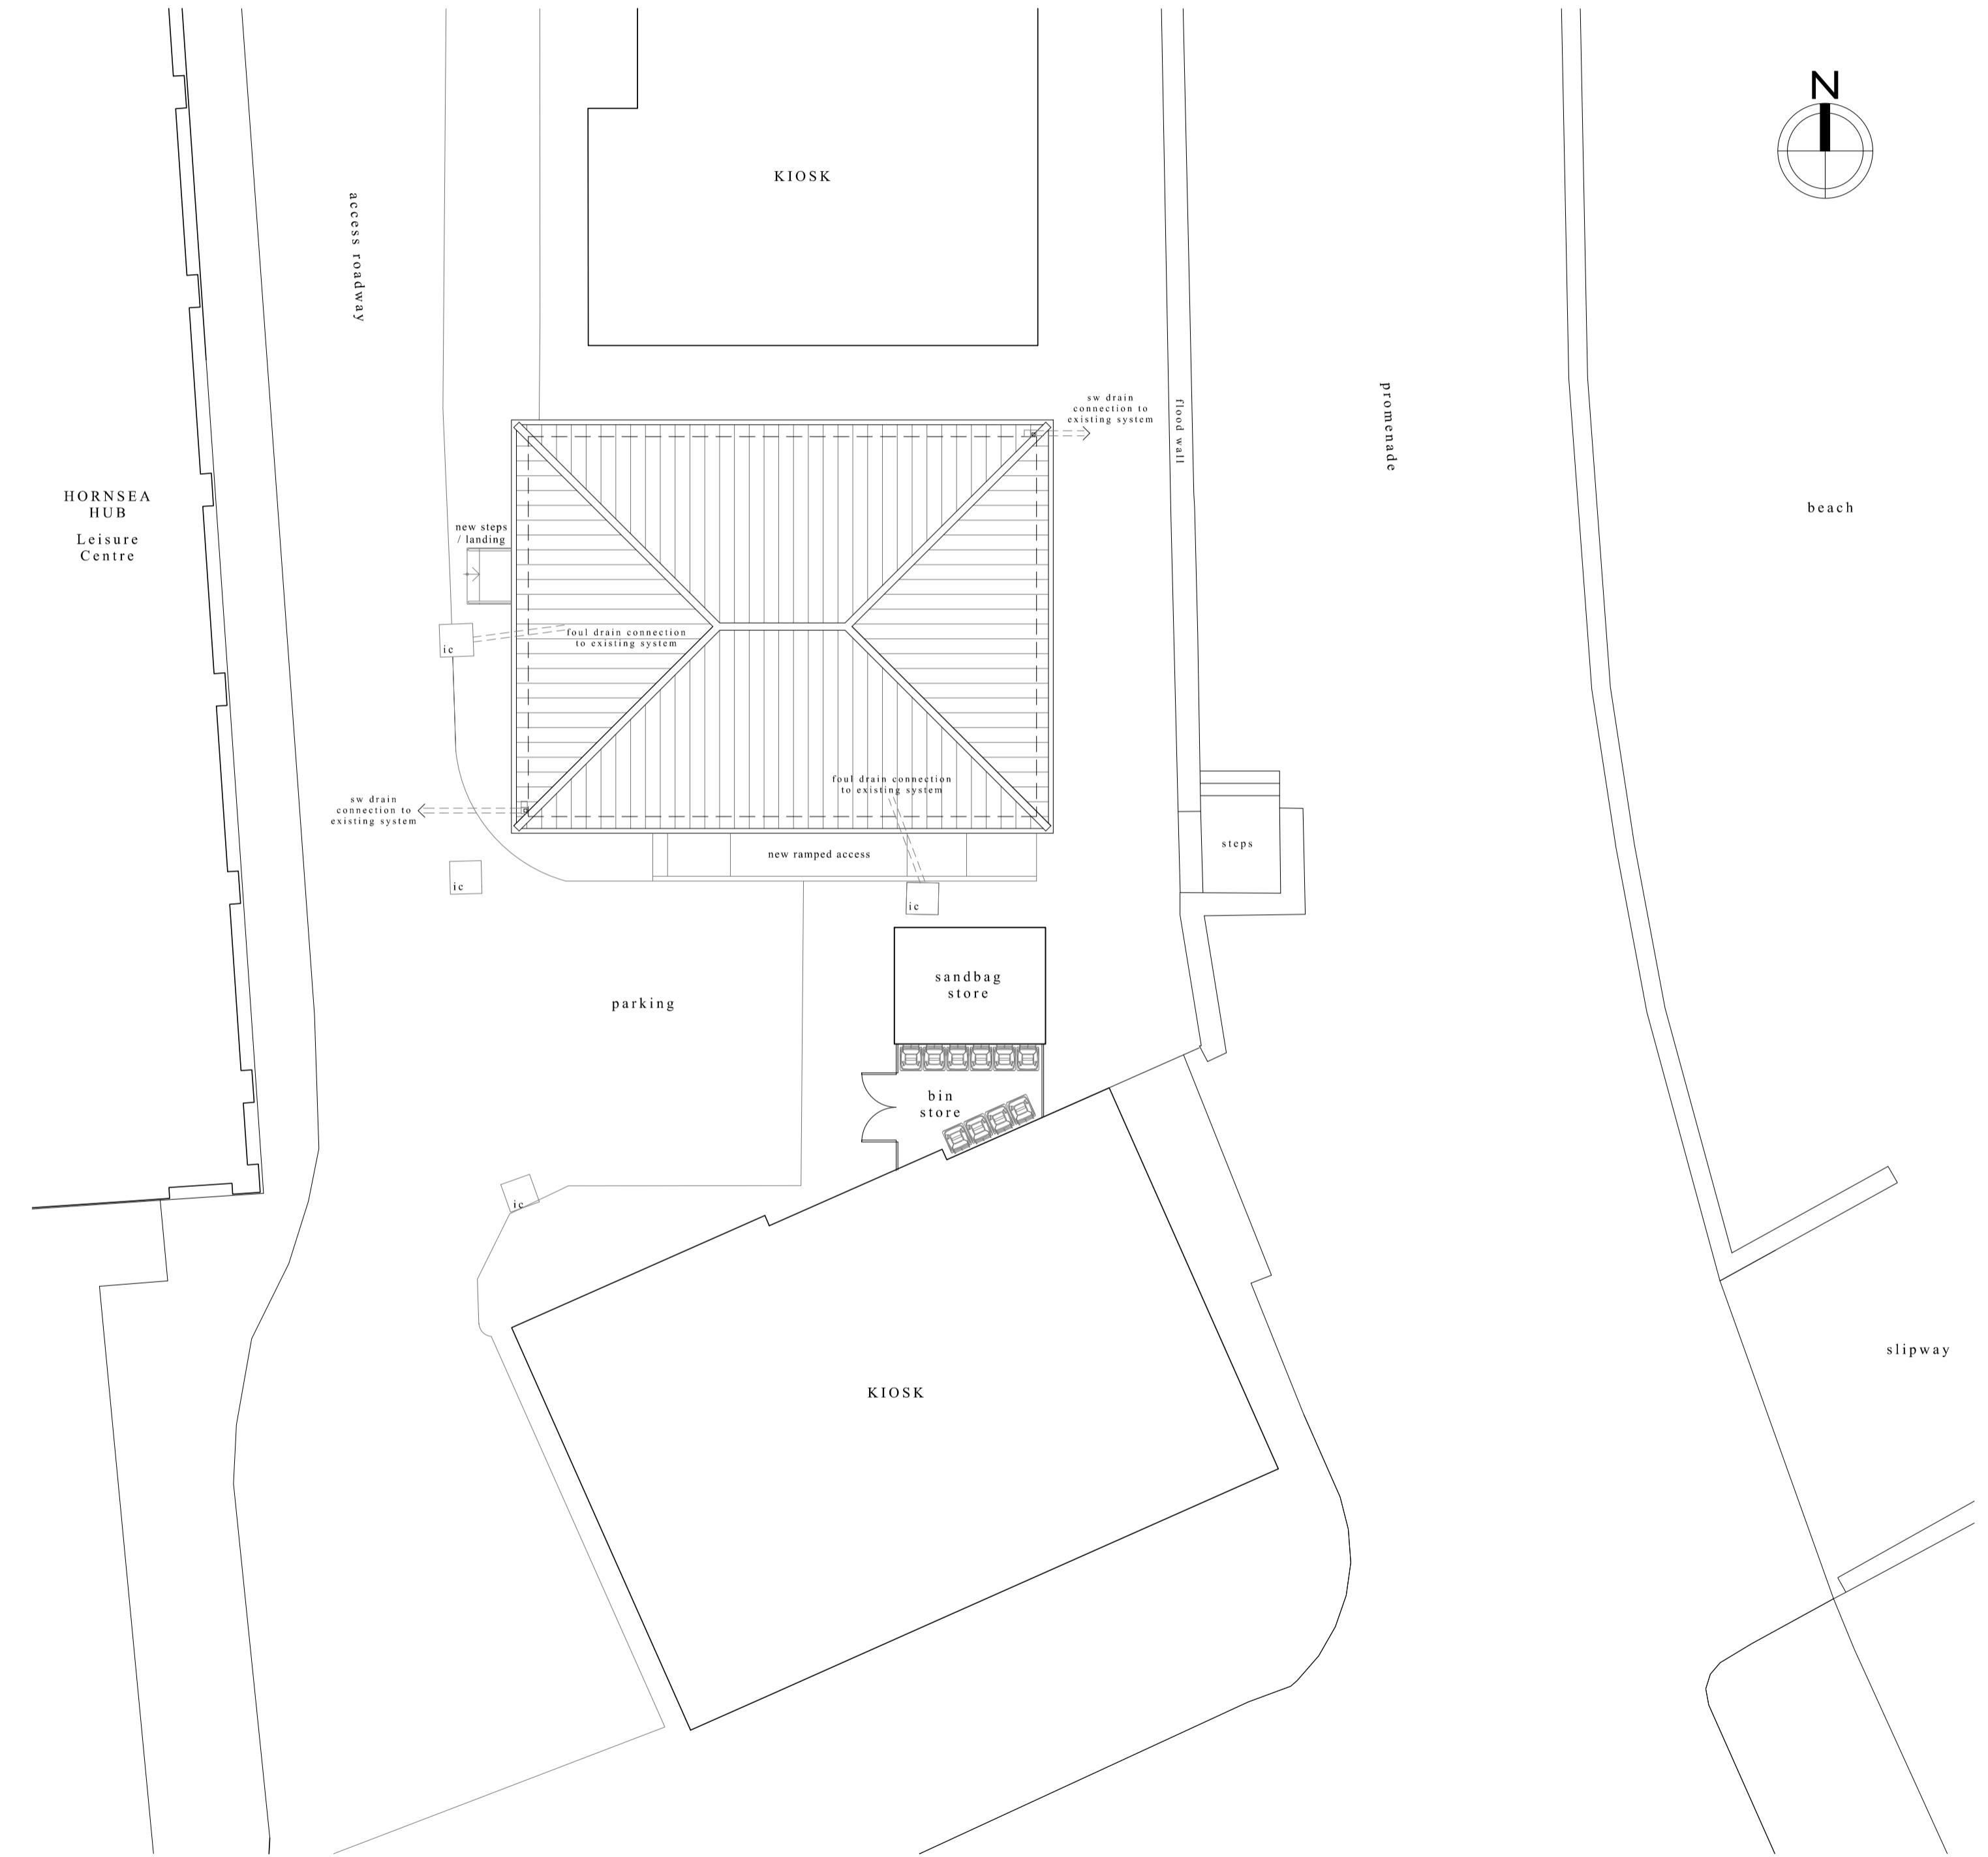

SITE BLOCK / ROOF PLAN

PROPOSED CHANGE OF USE from EXISTING STREETSCENE SERVICES BUILDING to PUBLIC WC FACILITY  
at  
SOUTH PROMENADE SANDS LANE HORNSEA HU18 1PZ

GENERAL ARRANGEMENT AS PROPOSED

SCALE 1:50 / 1:100 @ A1

DRAWING NO. 2023/1/P1'A'