



EAST ELEVATION

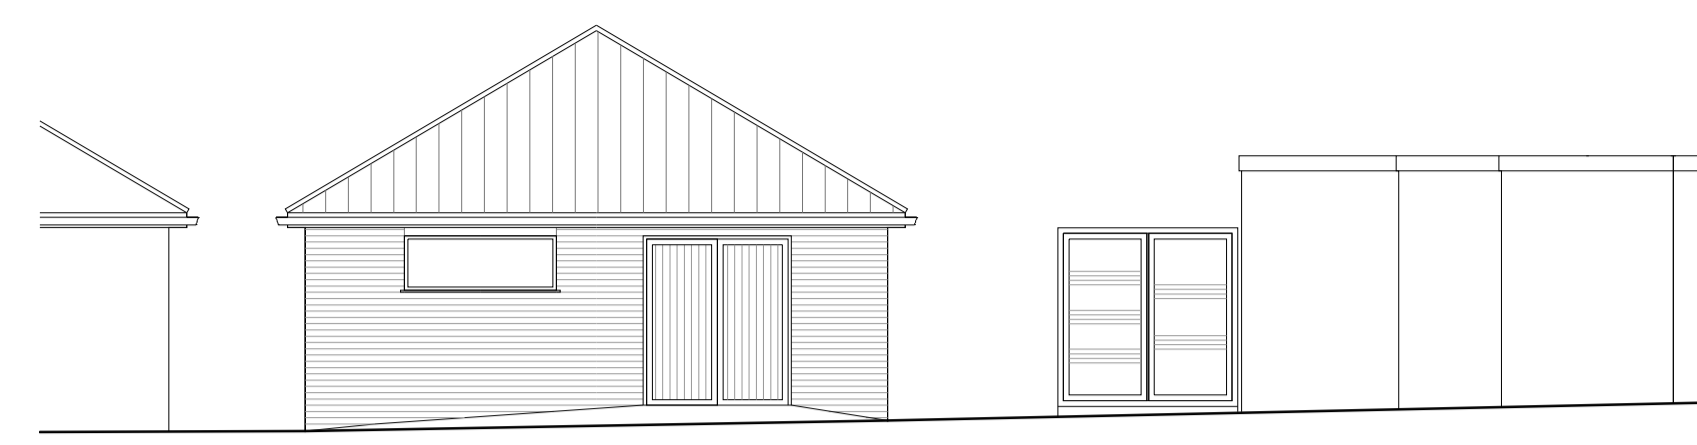


SOUTH ELEVATION




WEST ELEVATION

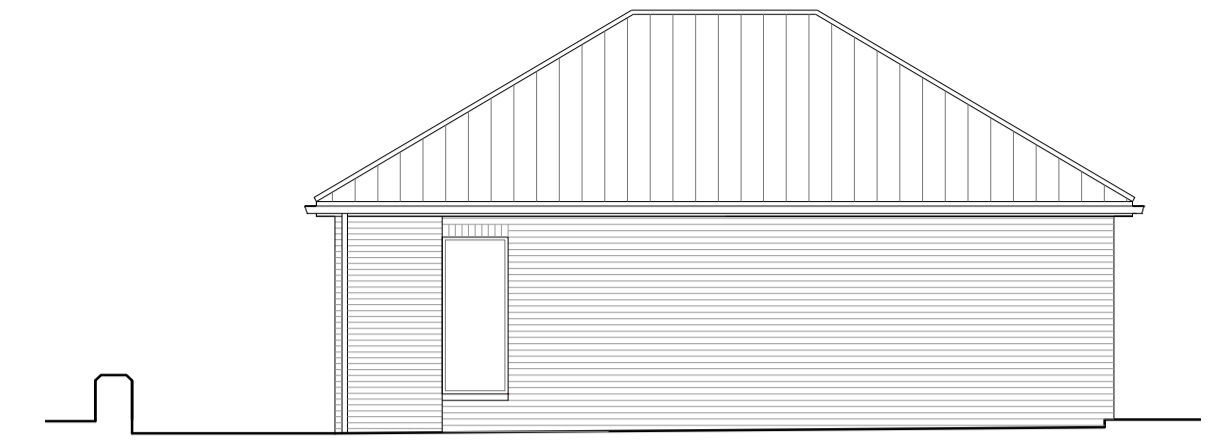



NORTH ELEVATION

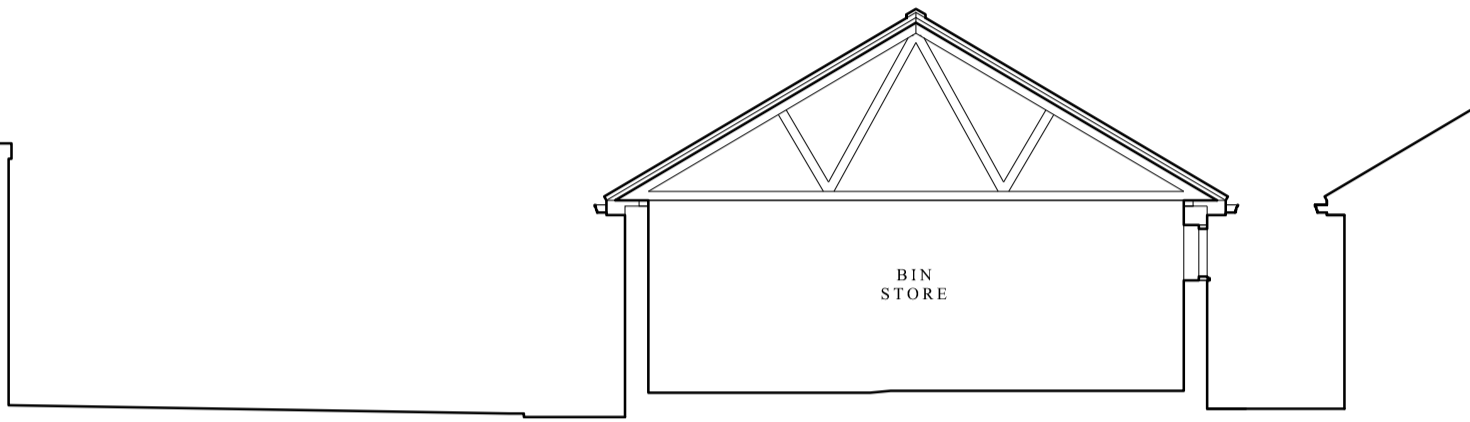

SECTION A-A

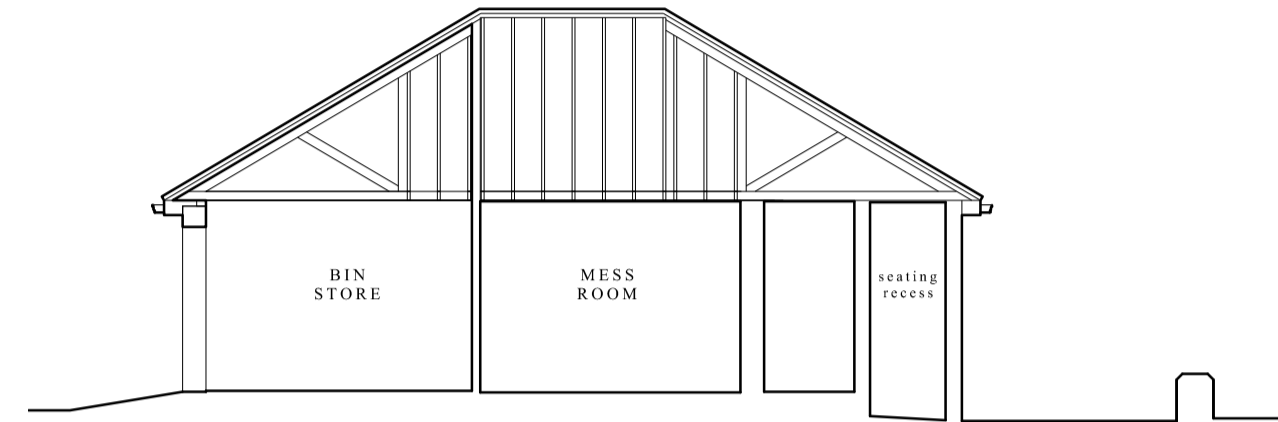


SECTION B-B

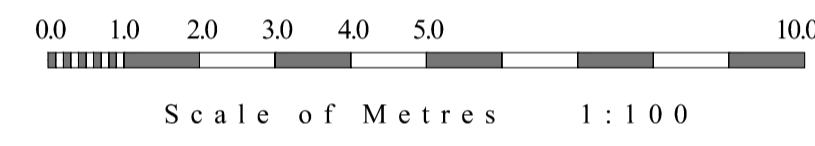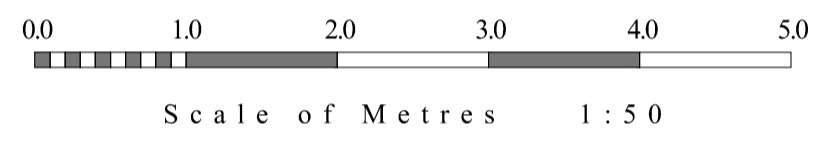


Scale of Metres 1:50

Scale of Metres 1:100

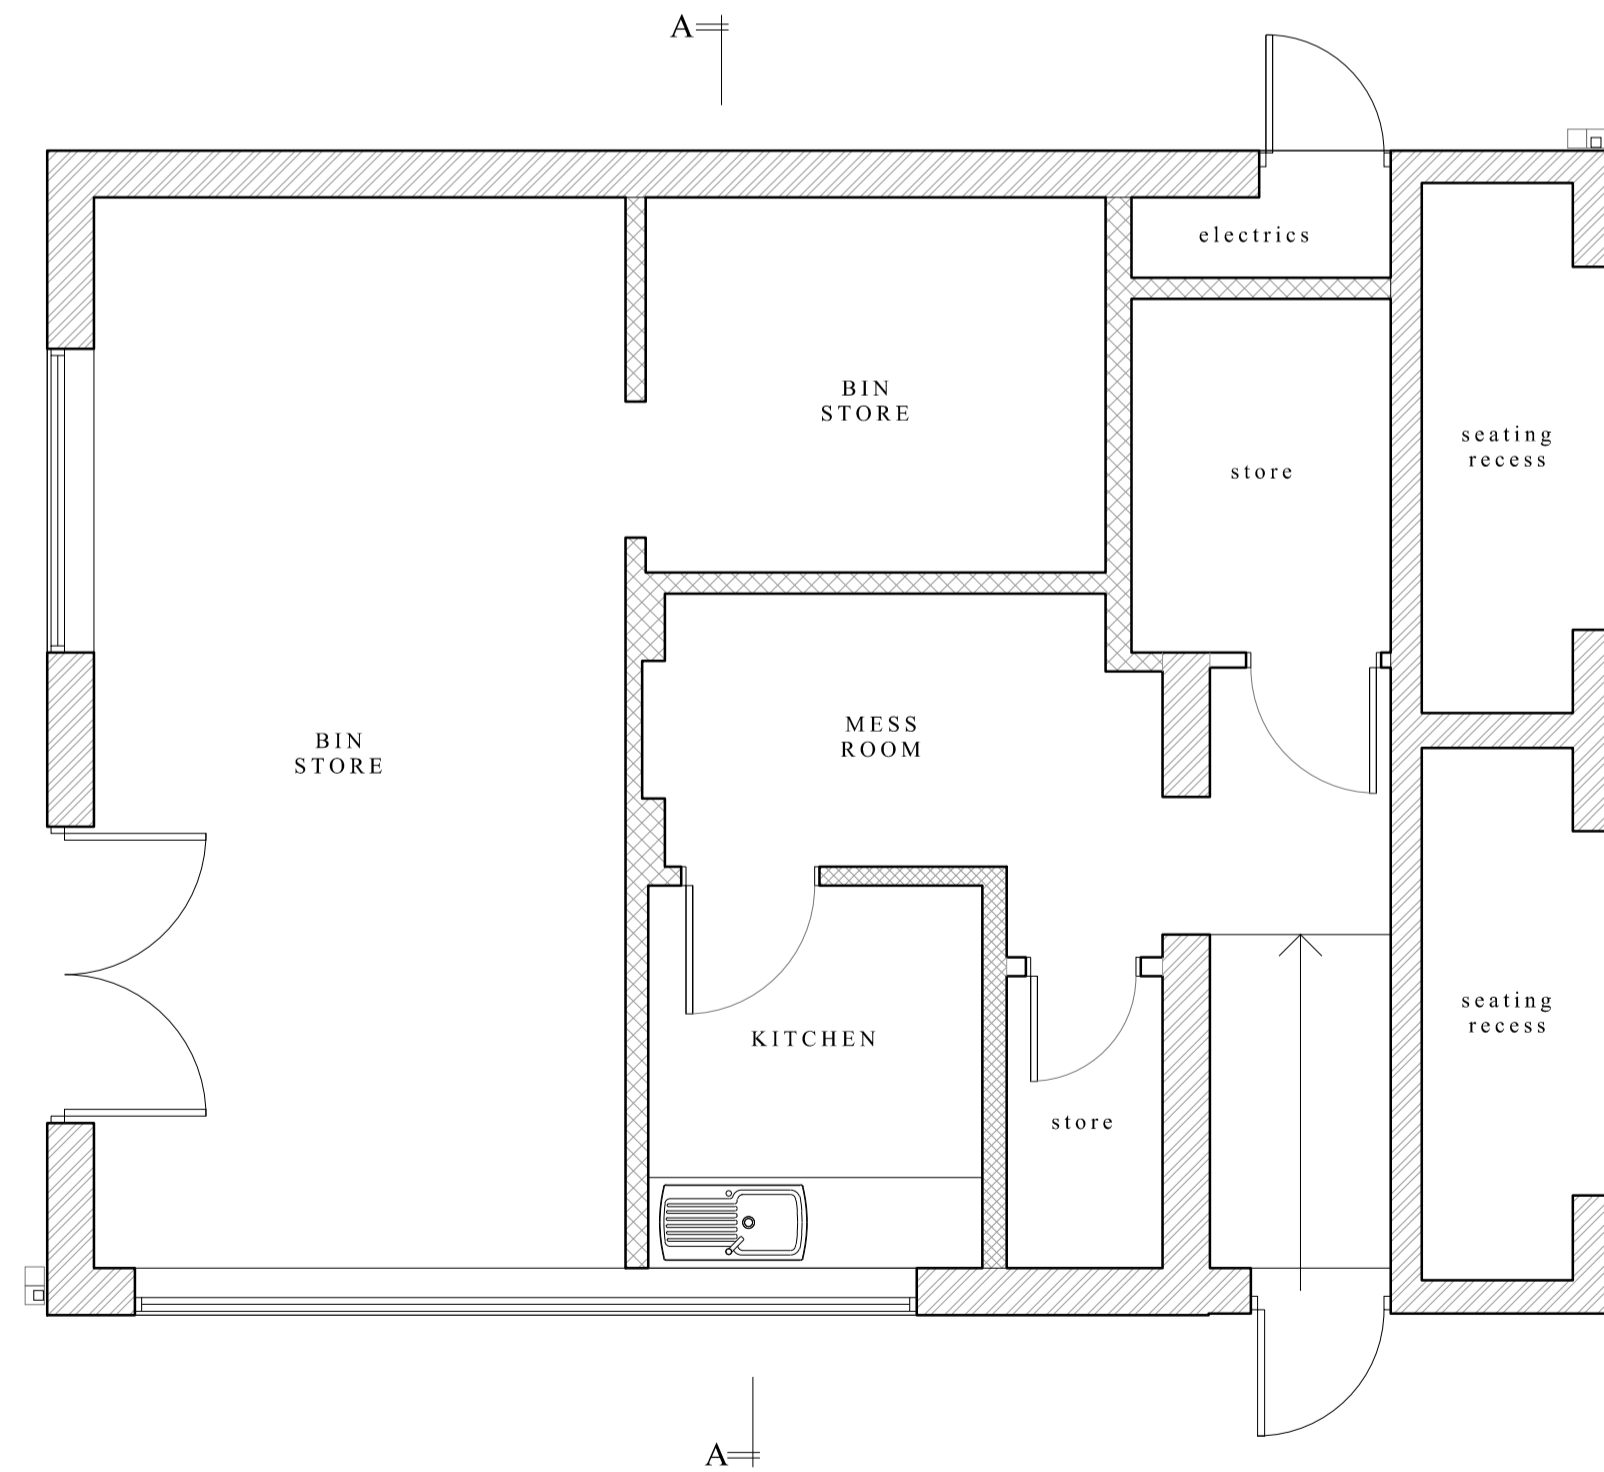

FLOOR PLAN

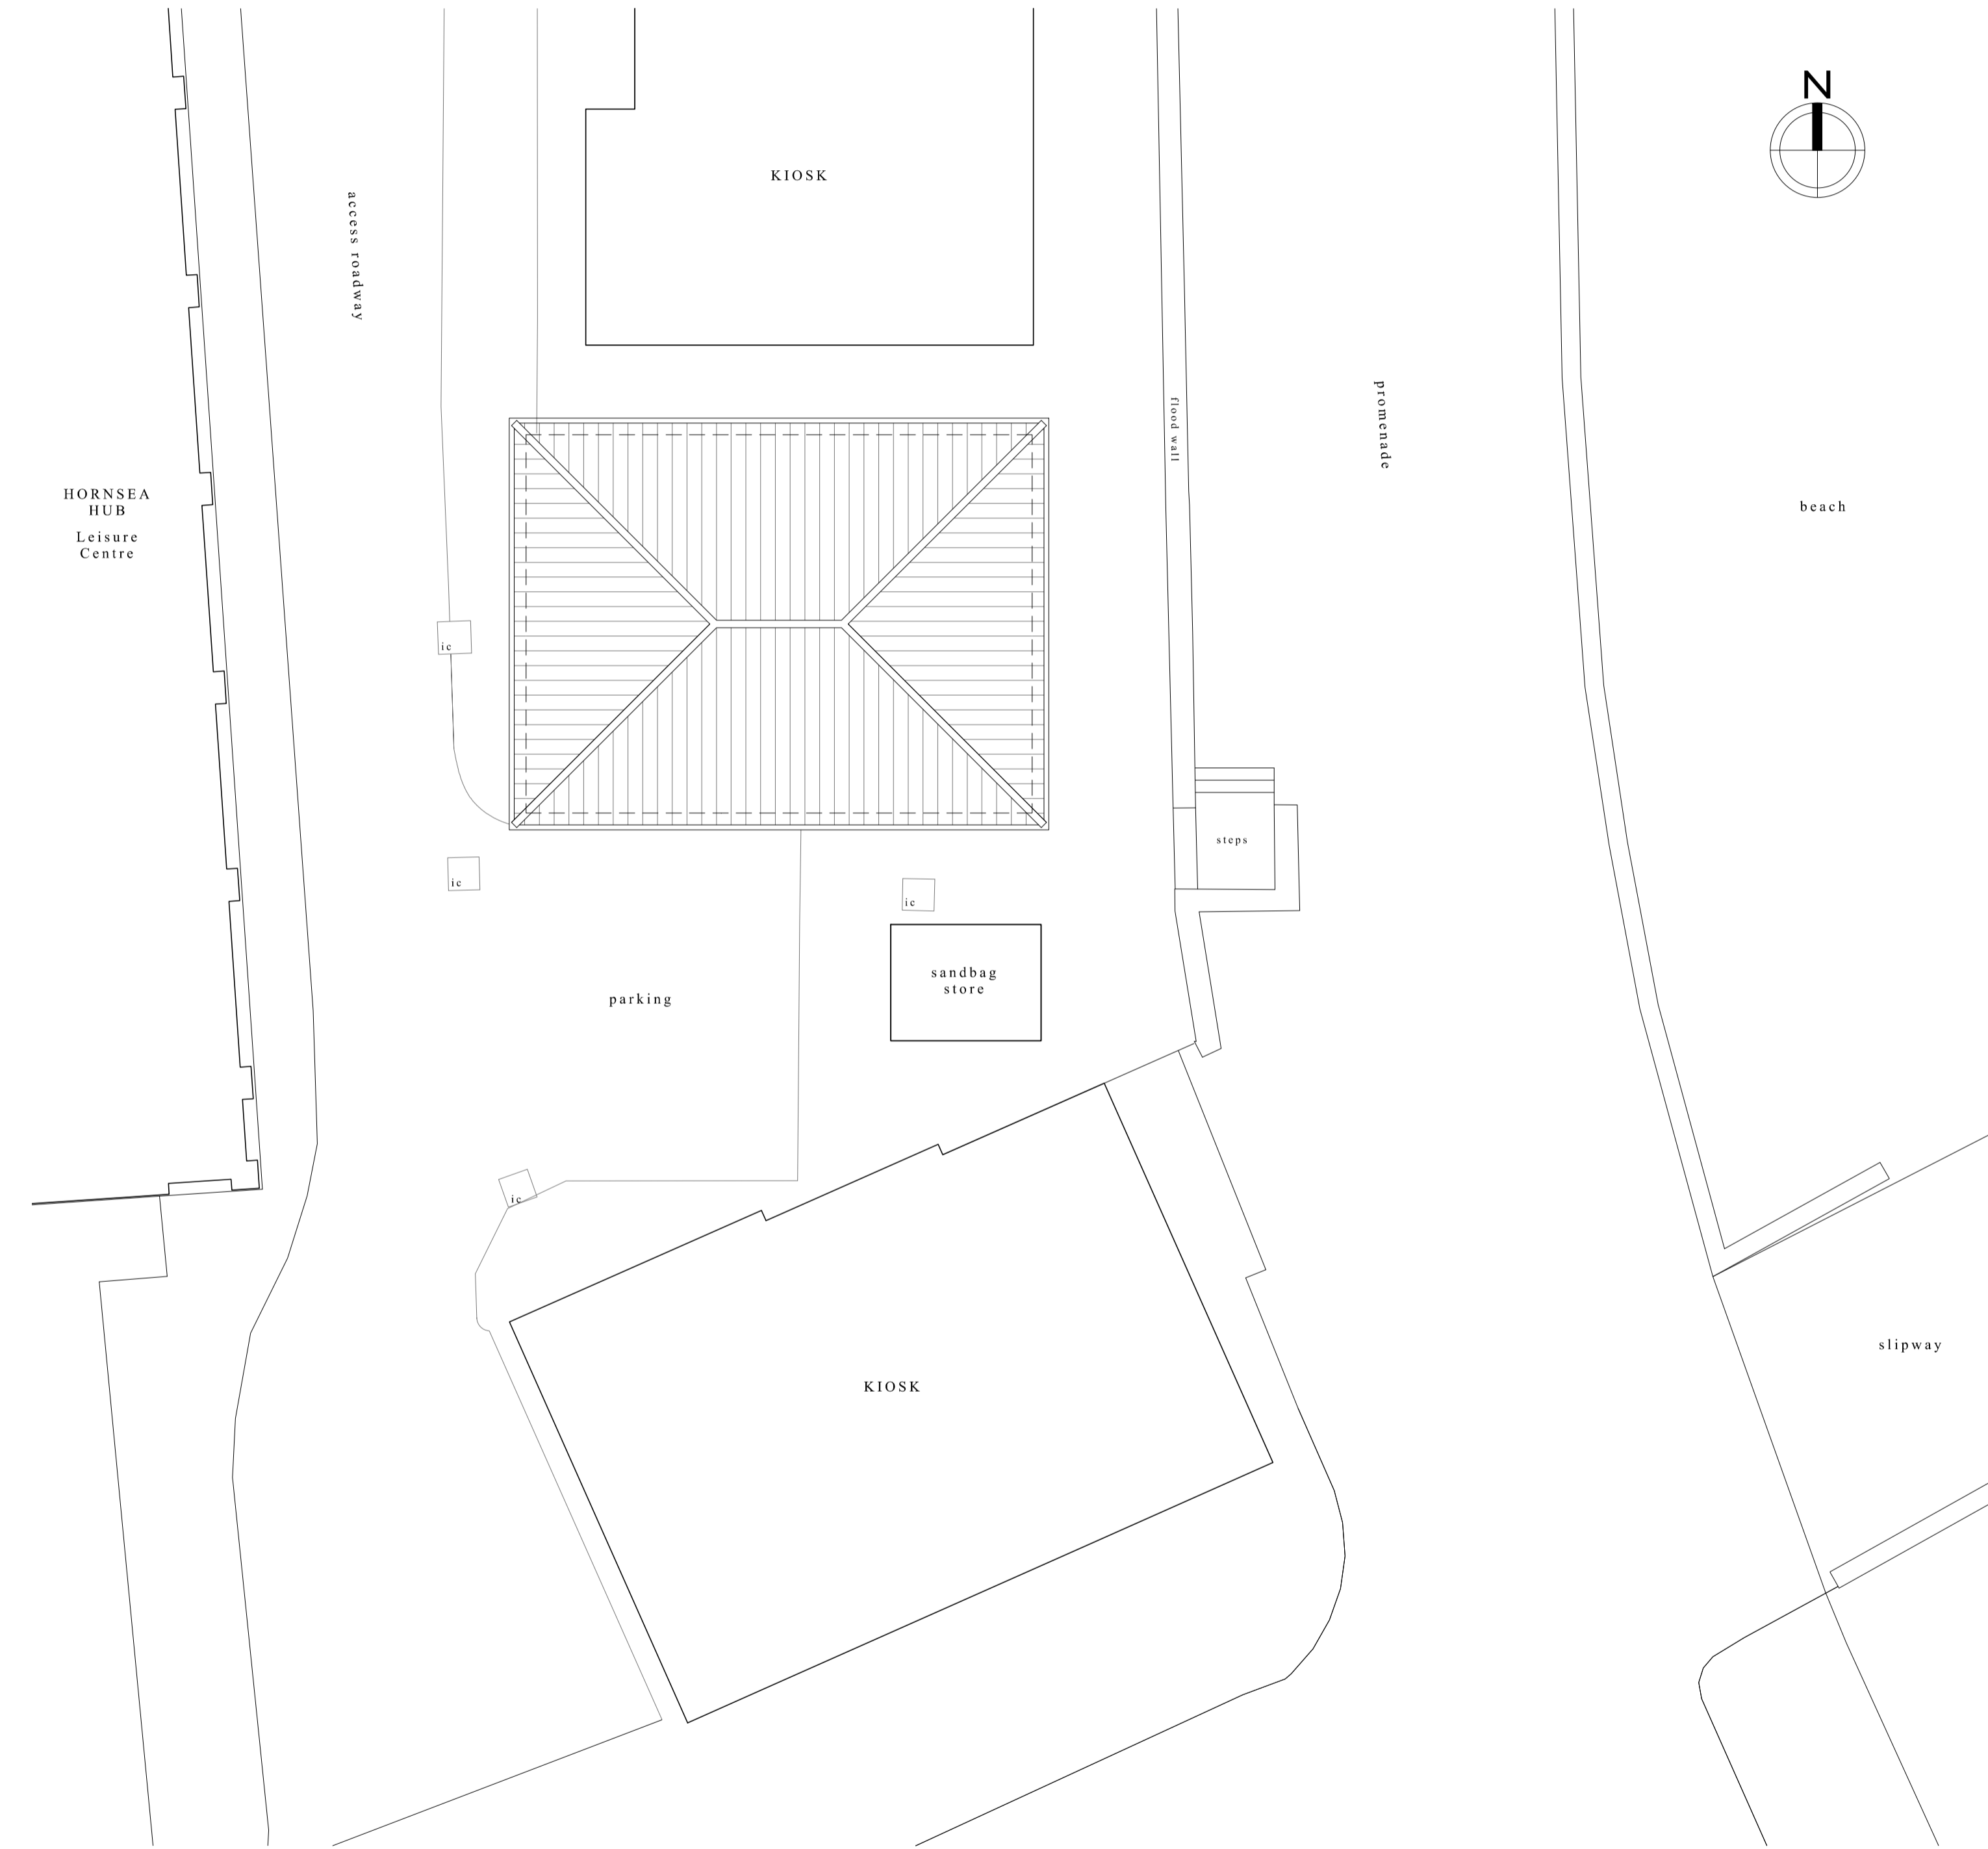

SITE BLOCK / ROOF PLAN

PROPOSED CHANGE OF USE from EXISTING STREETSCENE SERVICES BUILDING to PUBLIC WC FACILITY
at
SOUTH PROMENADE SANDS LANE HORNSEA HU18 1PZ

GENERAL ARRANGEMENT AS EXISTING

SCALE 1:50 / 1:100 @ A1

DRAWING NO. 2023/1/E1