


General Notes:

1. This drawing is to be read in conjunction with other consultants drawings.
2. Check site conditions prior to commencement of work.
3. Discrepancies must be reported directly to the Architect.
4. Do not scale off drawing, use figured dimensions only, unless for planning purposes.
5. This drawing may be issued in colour, and may be a non-standard paper size.

KEY:

Demolition works

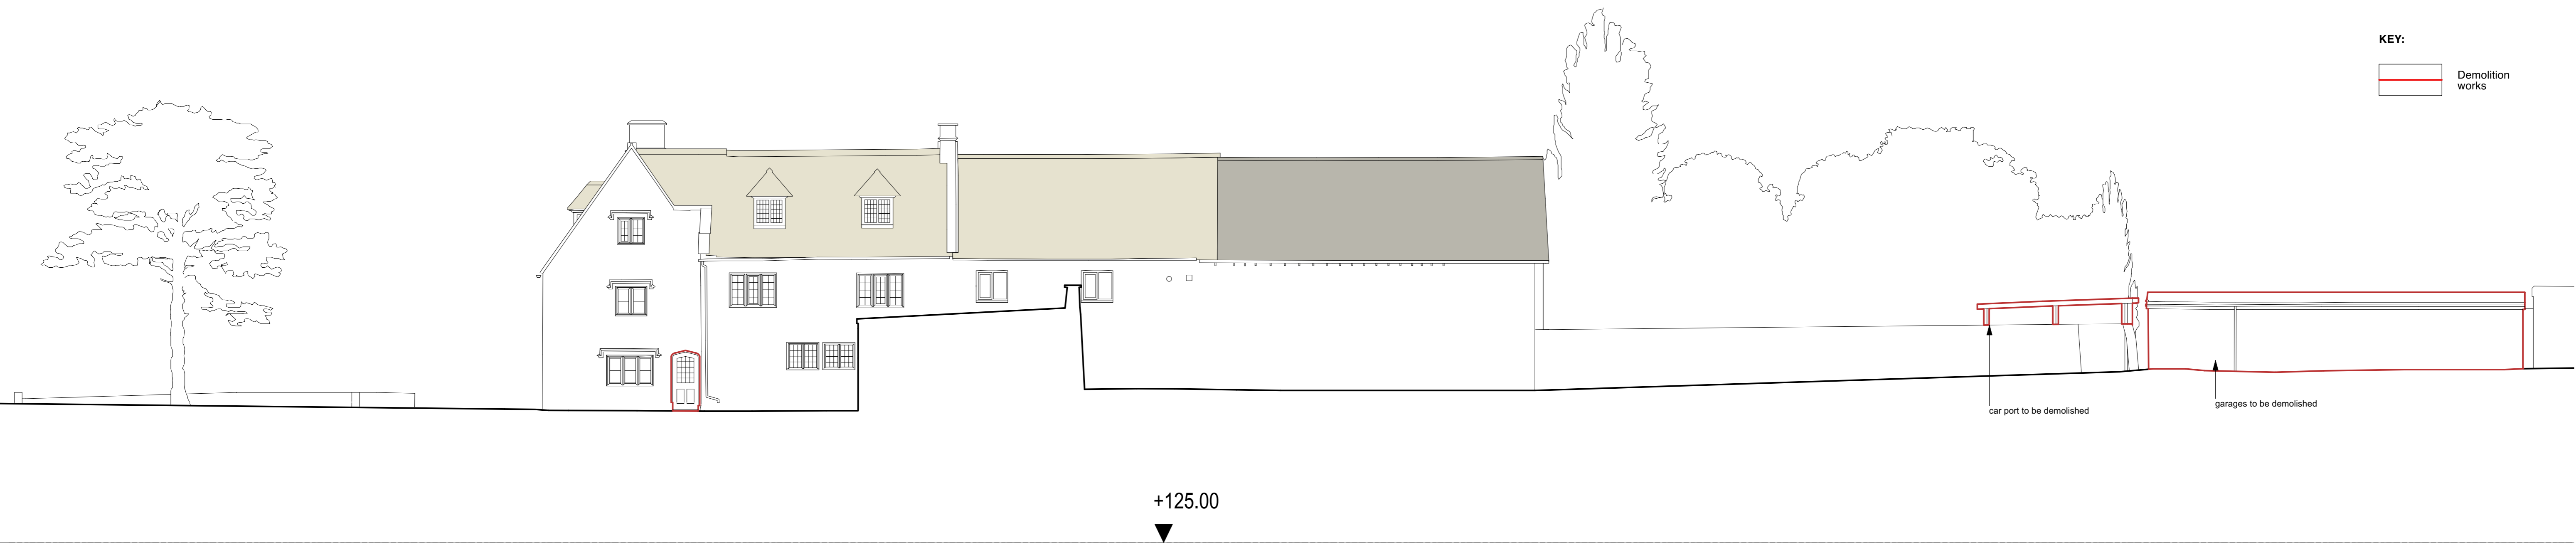

SOUTH - EAST ELEVATION / SECTION D - D



SECTION F - F

Rev	Date	Notes	Drawn
A	10/11/2023	Planning Application	AL
Scale			
QA Serial Number			
89903			
YIANGOU			
<small>Yiangou Architects, Dyer House, 3 Dyer Street, Cirencester, Gloucestershire, GL7 2PP t 01295 880150 e architecture@yiangou.com w www.yiangou.com</small>			
Project Address	Box Bush House, Bourton-on-the-Water, GL54 2AN		
Project Description	Building Alterations and Extensions		
Drawing Title	Existing Elevations and Sections 2		
Drawing No.	2835-1033	Rev.	A